


NOTE:
ALL CEILING HEIGHTS 8'0" UNLESS
INDICATED OTHERWISE.

COVERED DROP-OFF

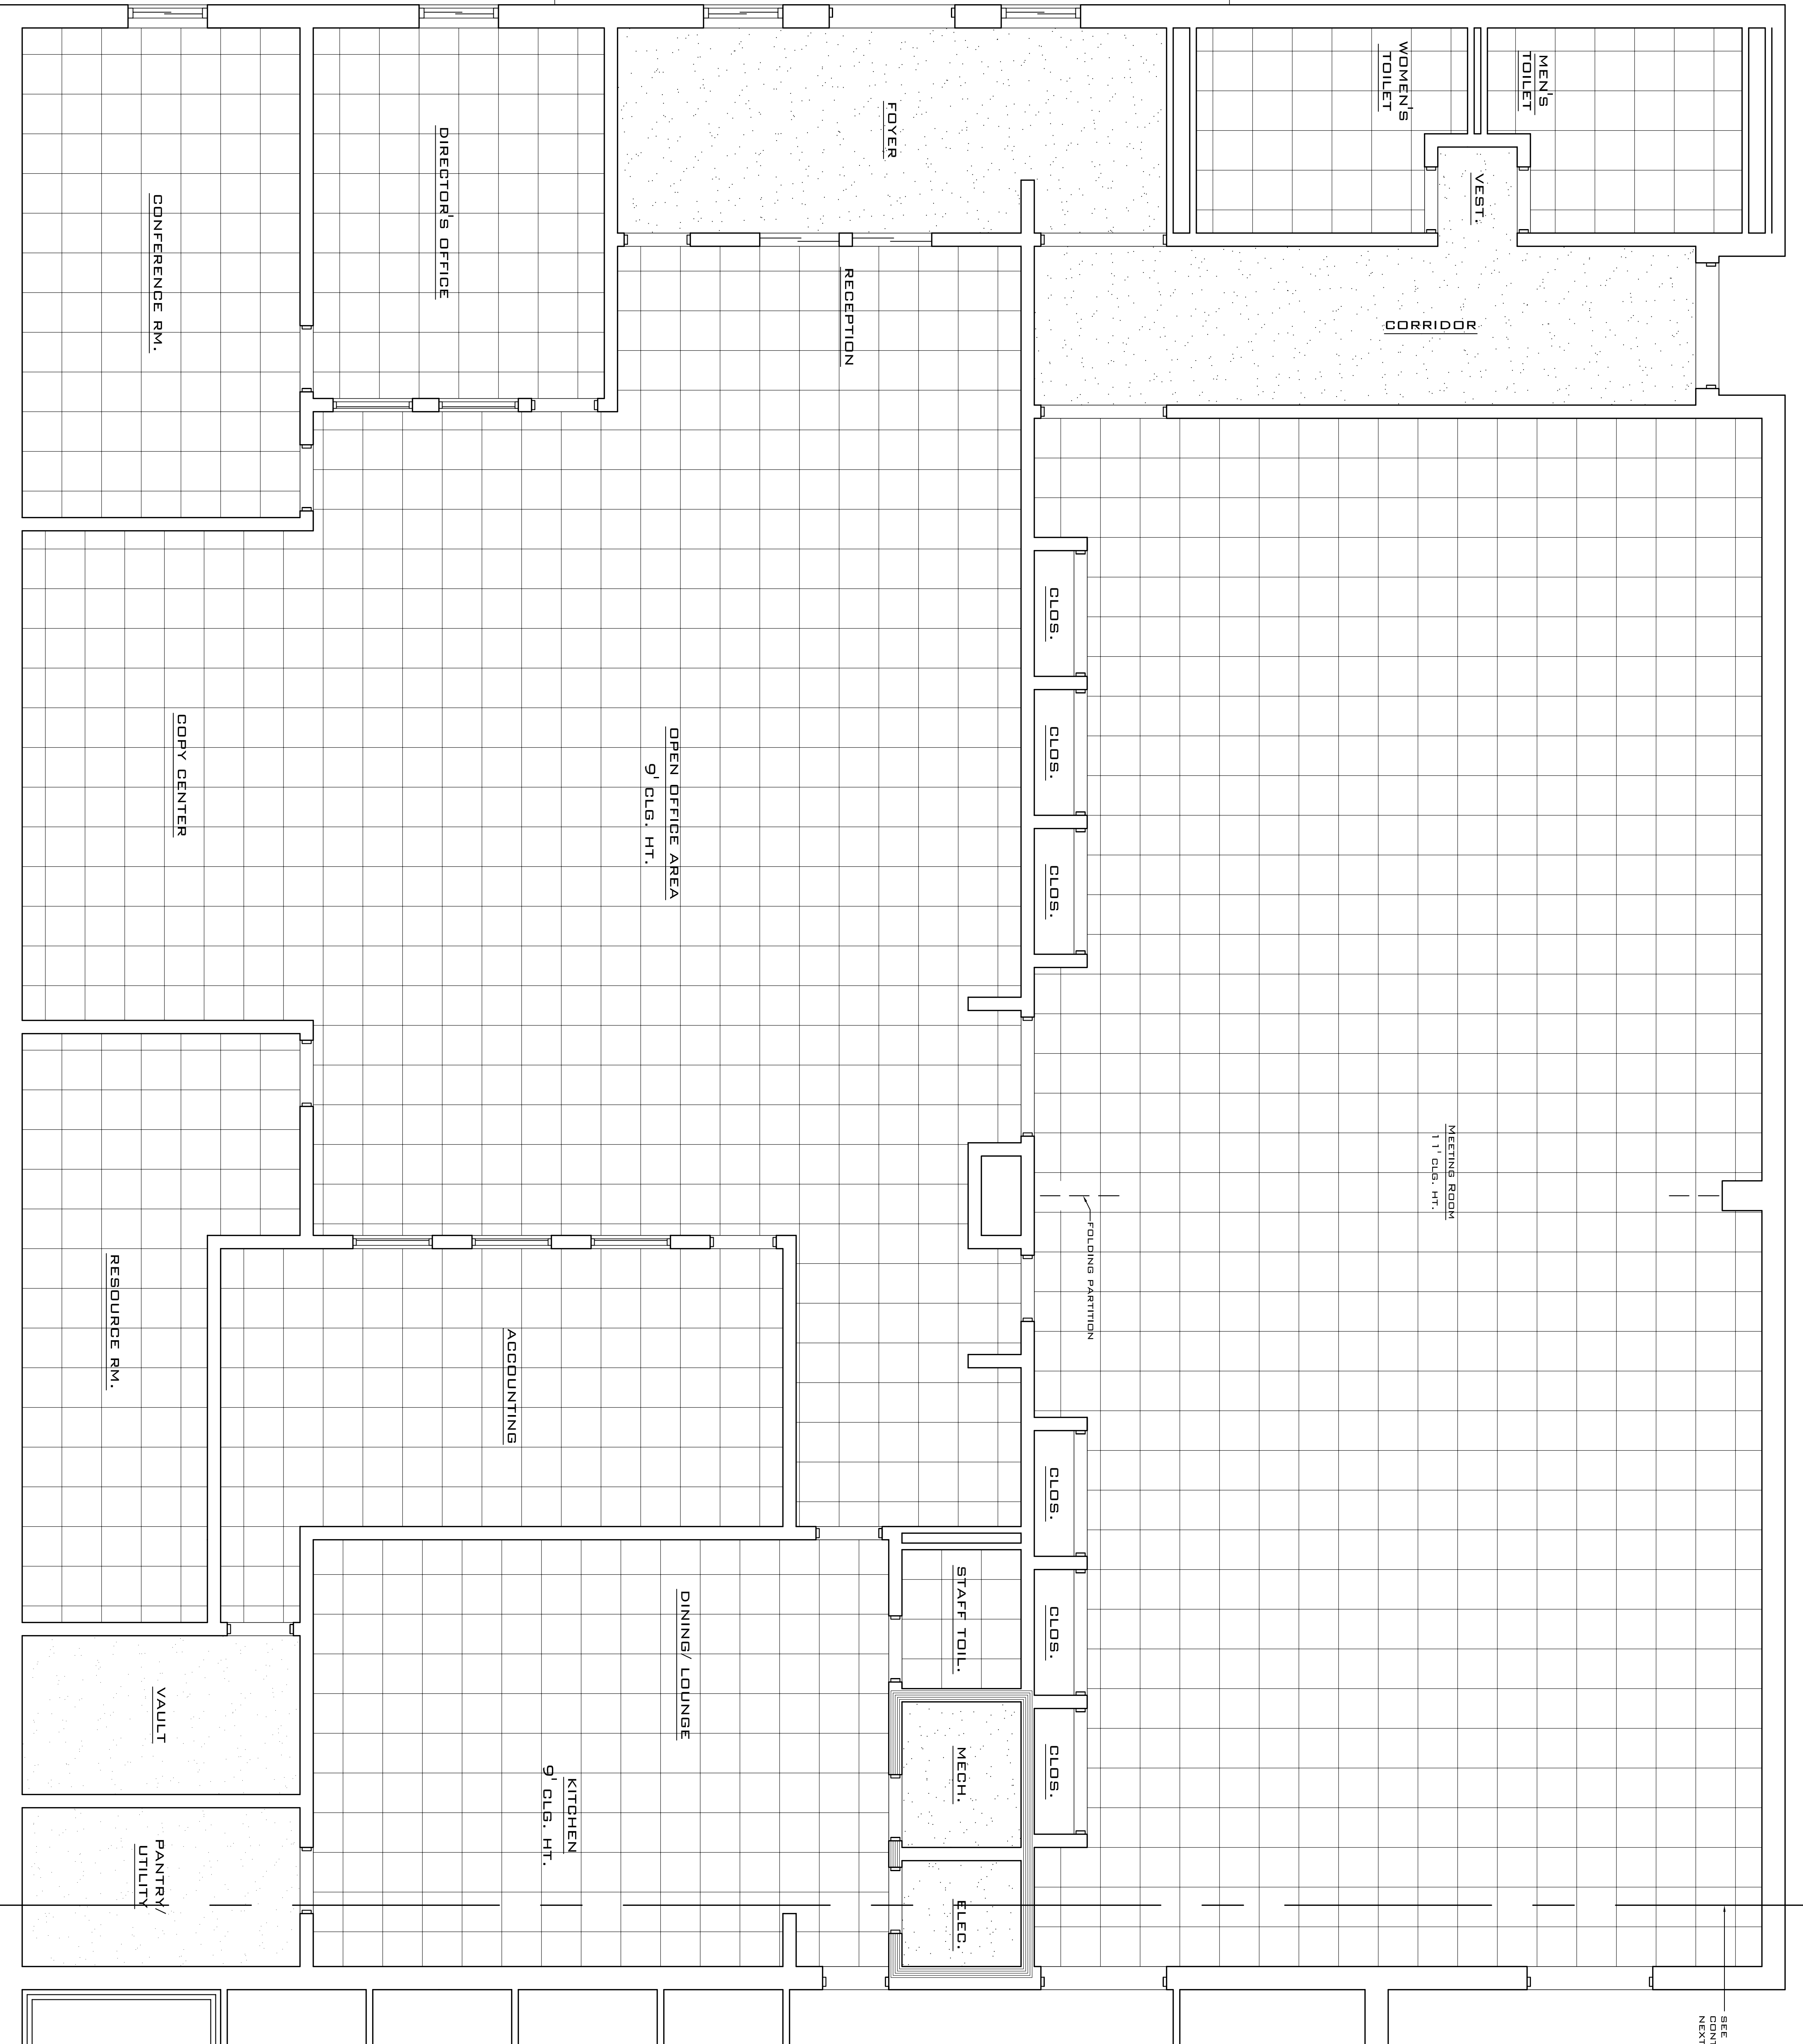

SEE FLOOR PLAN
CONTINUATION ON
NEXT SHEET