


**FINISH NOTES:**

1. ALL COLORS AND PATTERNS TO BE SELECTED BY ARCH. AND OWNER.
2. CONTRASTING COLOR STRIPS OR PATTERNS IN TILE FLOORS WILL BE USED IN CORRIDORS 200 AND 201.
3. ALL INTERIOR FINISHES TO COMPLY W/ FLAME SPREAD AND SMOKE DEVELOPED REQUIREMENTS.
4. GYP. BD. CEILINGS TO HAVE LIGHT ORANGE PEEL TEXTURE.
5. ALL MILLWORK AND INTERIOR DOORS TO BE VARNISHED.
6. RUBBER BASE TO BE EQUAL IN ROPPE.
7. PROVIDE MOISTURE RESISTANT TYPE GYP. BD. IN ALL DAMP AREAS, (JANITOR AND YARD STOR.)
8. PROVIDE HOLD DOWN CLIPS FOR SUSP. CLG. IN ALL TOILET RMS.

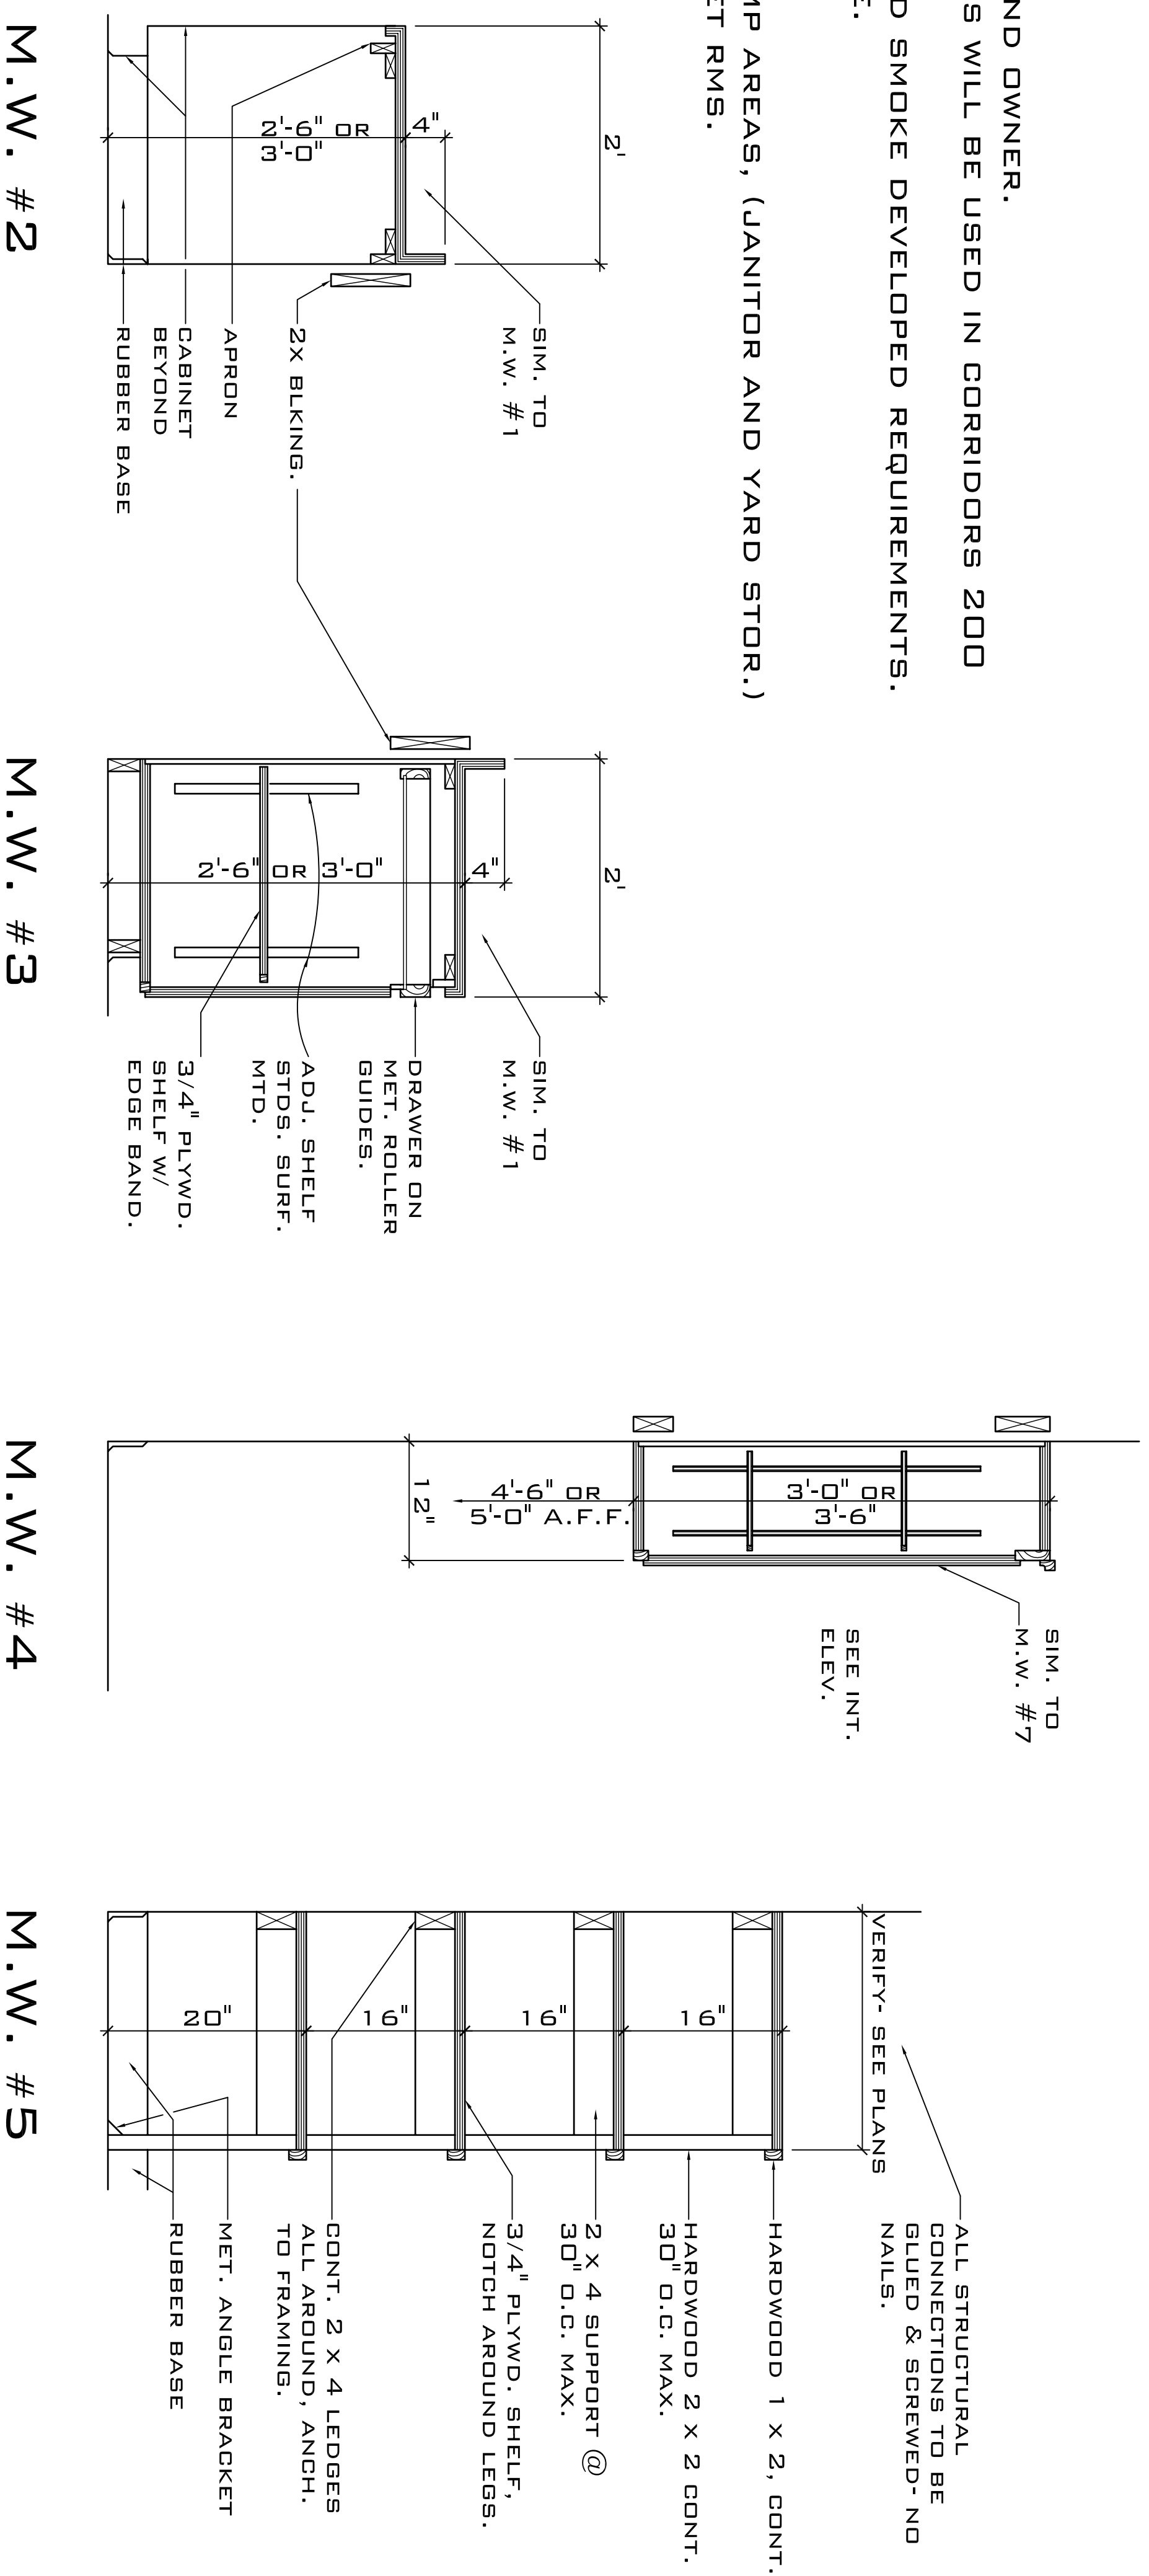

MILLWORK SECTIONS

SCALE: 1"=1'-0"