


DEDICATED 120V POWER BY OTHERS.

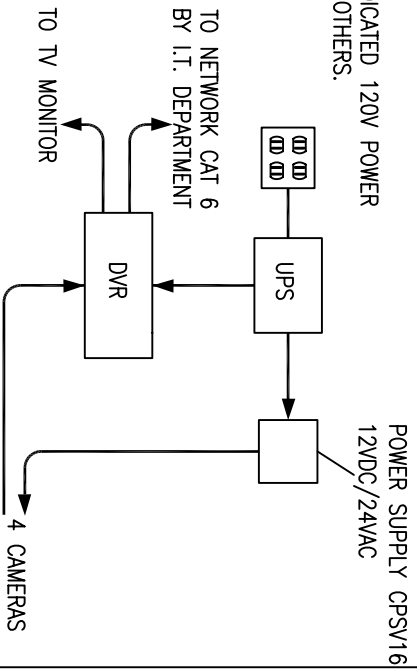

TYPICAL EQUIPMENT ELEVATION IN SECURITY CLOSET

N.I.S.

TOTAL PIECES OF VIDEO EQUIPMENT IN CLOSET:

- 1 EA. DVRs
- 1 EA. CPSV16 P.S.
- 1 EA. UPS(SAME UNIT AS ACCESS CONTROL)
- 1 EA. VIDEO MONITOR

NOTE: ELECTRICAL CONTRACTOR SHALL COORDINATE SECURITY REQUIREMENTS WITH THE GENERAL CONTRACTOR.

LEGEND

- = PERSONA W644 READER
- = PERSONA OFF-LINE LOCK
- = VISONIC DA-5 MOTION SENSOR
- = SS DOOR POSITION SWITCH
- = SECURITECH LEVER EDT G20D13V1A 630
- = HES 5000 W/ 501 OPTION
- = PUSH BUTTON (BY OTHERS)
- = POWER DOOR OPERATOR (BY OTHERS)
- = JUNCTION BOX BY OTHERS.
- = WELDEX EXIT SIGN W/COVERT CAMERAS MODEL - WDE-600C (SINGLE)
- = 120V, 20A QUAD DUPLEX RECEPTACLE BY OTHERS

