



1EA 20AMP CIRCUIT  
WITH 4WAY OUTLET  
BY OTHERS.

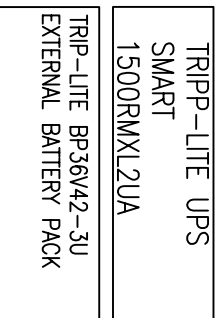

TOTAL PIECES OF ON-LINE ACCESS CONTROL  
IN CLOSET:

- 7 EA. IDEC PSSR 5 VOLT POWER SUPPLY (1  
PSSR PER 2 CARD READERS)
- 1 EA. VERTEX 1000 SYSTEM CONTROLLER
- 7 EA. VERTEX 100 READER CONTROLLER
- 1 EA. ALTRONIX 12/24 POWER SUPPLY
- 1 EA. TRIPP-LITE SMART UPS
- 1 EA. TRIP-LITE BATTER PACK

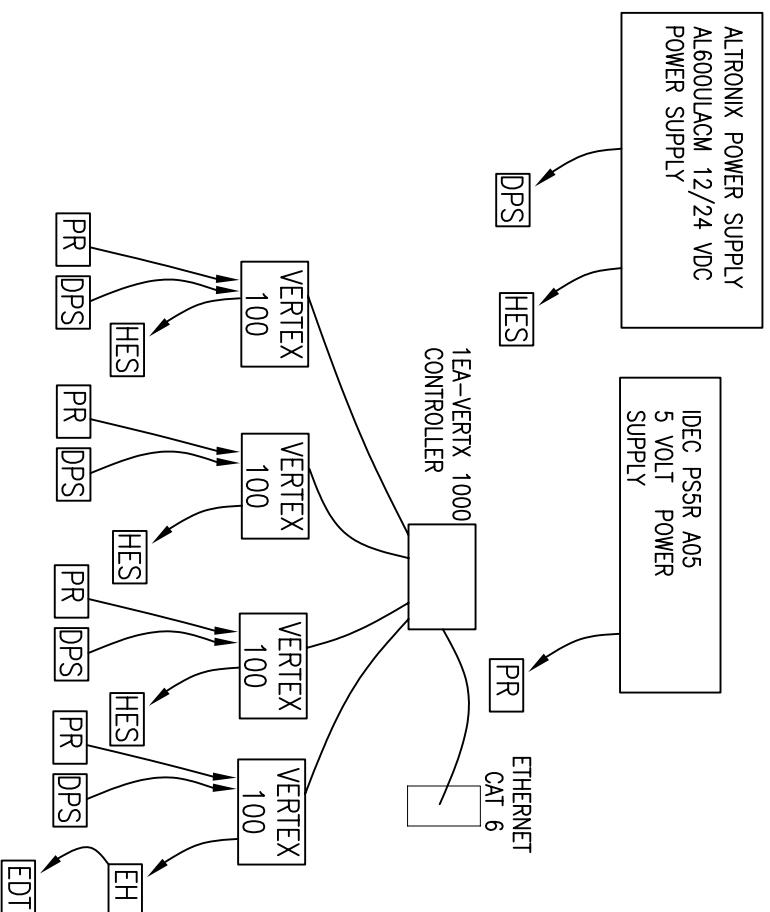

# LEARNING CENTER ON-LINE ACCESS CONTROL CLOSET ELEVATION

N.T.S.