


THIRD FLOOR LIGHTING PLAN
 SCALE: 1/8" = 1'
 FOR GENERAL ELECTRIC NOTES SEE SHEET E-8
 FOR ELECTRIC PANEL SCHEDULES SEE SHEET E-7

LIGHTING LEGEND		SEE LIGHTING LEGEND ON E-8 FOR MORE DETAILED FIXTURE INFORMATION	
	A TRACK LTG. METAL HALIDE		D6F 2x4 (3)LAMP FLOURESCENT WITH FLANGE KIT
	AI TRACK LTG. HALOGEN		E 1x4 SURFACE MOUNT FLOURESCENT
	B 7" DOWNLIGHT COMPACT FLOURESCENT (30W)		G LINEAR FLOURESCENT PENDANT MTD. UPLIGHT
	BI 7" DOWNLIGHT COMPACT FLOURESCENT (26W)		H VAPOR - TITE INCANDESCENT WALL/ CLG FIXTURE
	C 3" ADJUSTABLE DOWNLIGHT		H2 WALL MOUNT LINEAR FLOURESCENT
	D1 2x4 (2)LAMP FLOURESCENT		J3 1 2" METAL HALIDE HIGH BAY LTG.
	D1F 2x4 (2)LAMP FLOURESCENT WITH FLANGE KIT		K1 7.5" INCANDESCENT DECORATIVE PENDANT
	DG 2x4 (3)LAMP FLOURESCENT		- NEW EMERGENCY / EXIT FIXTURE WITH ARROWS AS INDICATED AND 90MIN. BATTERY BACKUP
	E1 EXISTING 2x4 FIXTURE TO BE RELOCATED AND REUSED		L1 EXISTING 100W BAY LIGHT TO BE REUSED
	E2 EXISTING 2x2 FIXTURE TO BE RELOCATED AND REUSED		L2 EXISTING DOWN LTG. TO BE REUSED
	L1 EXISTING 100W BAY LIGHT TO BE REUSED		L3 EXISTING WALL PACK TO BE REUSED
	L2 EXISTING DOWN LTG. TO BE REUSED		L4 EXISTING NIGHT LIGHT WALL PACK TO BE REUSED
	L3 EXISTING WALL PACK TO BE REUSED		L5 EXISTING SECURITY CAMERA TO BE REUSED
	L4 EXISTING NIGHT LIGHT WALL PACK TO BE REUSED		- EXISTING 1x4 SURFACE MTD. TO BE REUSED
	L5 EXISTING SECURITY CAMERA TO BE REUSED		

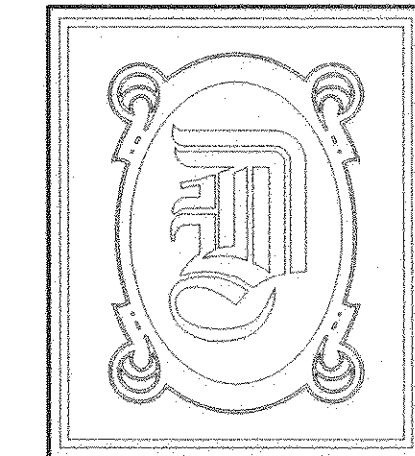

DAMMON ENGINEERING, INC.

CHIEF ENGINEER
EMMETT DAMMON, P.E.

CHIEF ARCHITECT
ROBERT WILTSE

1095 FLORIDA AVENUE
SUDELL, LA. 70458
OFFICE: 985-649-5832
FAX: 985-641-5950

WEBSITE:
WWW.DAMMONENGINEERING.COM

EMAIL:
DAMMONENG@BELLSOUTH.NET

ARCHITECTURE

ENGINEERING

STUDIES


PLANNING

INVESTIGATION

EXPERT WITNESS

PAUL MITCHELL
SCHOOL
3321 HESSMER AVE.
METAIRIE, LA
70002

THIRD FLOOR
LIGHTING PLAN

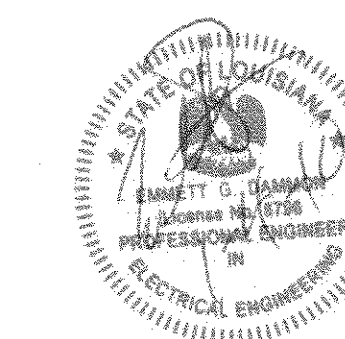

REV:

SCALE: AS NOTED

JOB#: 2051

DATE: XX-XX-08

SHEET

E-6

OF

REVISED FOR
STATE OF LOUISIANA
AS PER REGISTER
BY
375133