

ARCHITECTS OF RECORD:

BRADFORD J. DUDLEY
 345 THIRD STREET
 LAGUNA BEACH, CALIFORNIA 92651
 T: 949.376.3076 F: 949.376.3078

PAUL MITCHELL
PARTNER SCHOOL


METAIRIE, LA

3321 HESSMER AVENUE
 METAIRIE, LA 70002

CLIENT:

MARK AND LISA PALERMO

PROFESSIONAL SEAL:

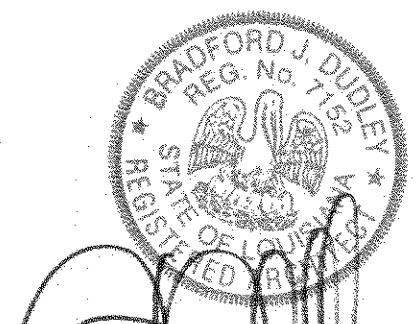

SIGNATURE: *[Signature]* DATE: 12-24-2009


SUBMISSION	DATE
CONCEPT PLAN	12.01.09
CONSULTANT COORDINATION	12.14.09
PERMIT ISSUE SET	12.30.09

PROJECT NO: 0921

SCALE: _____

FIRST FLOOR PLAN

STATE PROFESSIONAL ARCHITECT
 375188
A 101

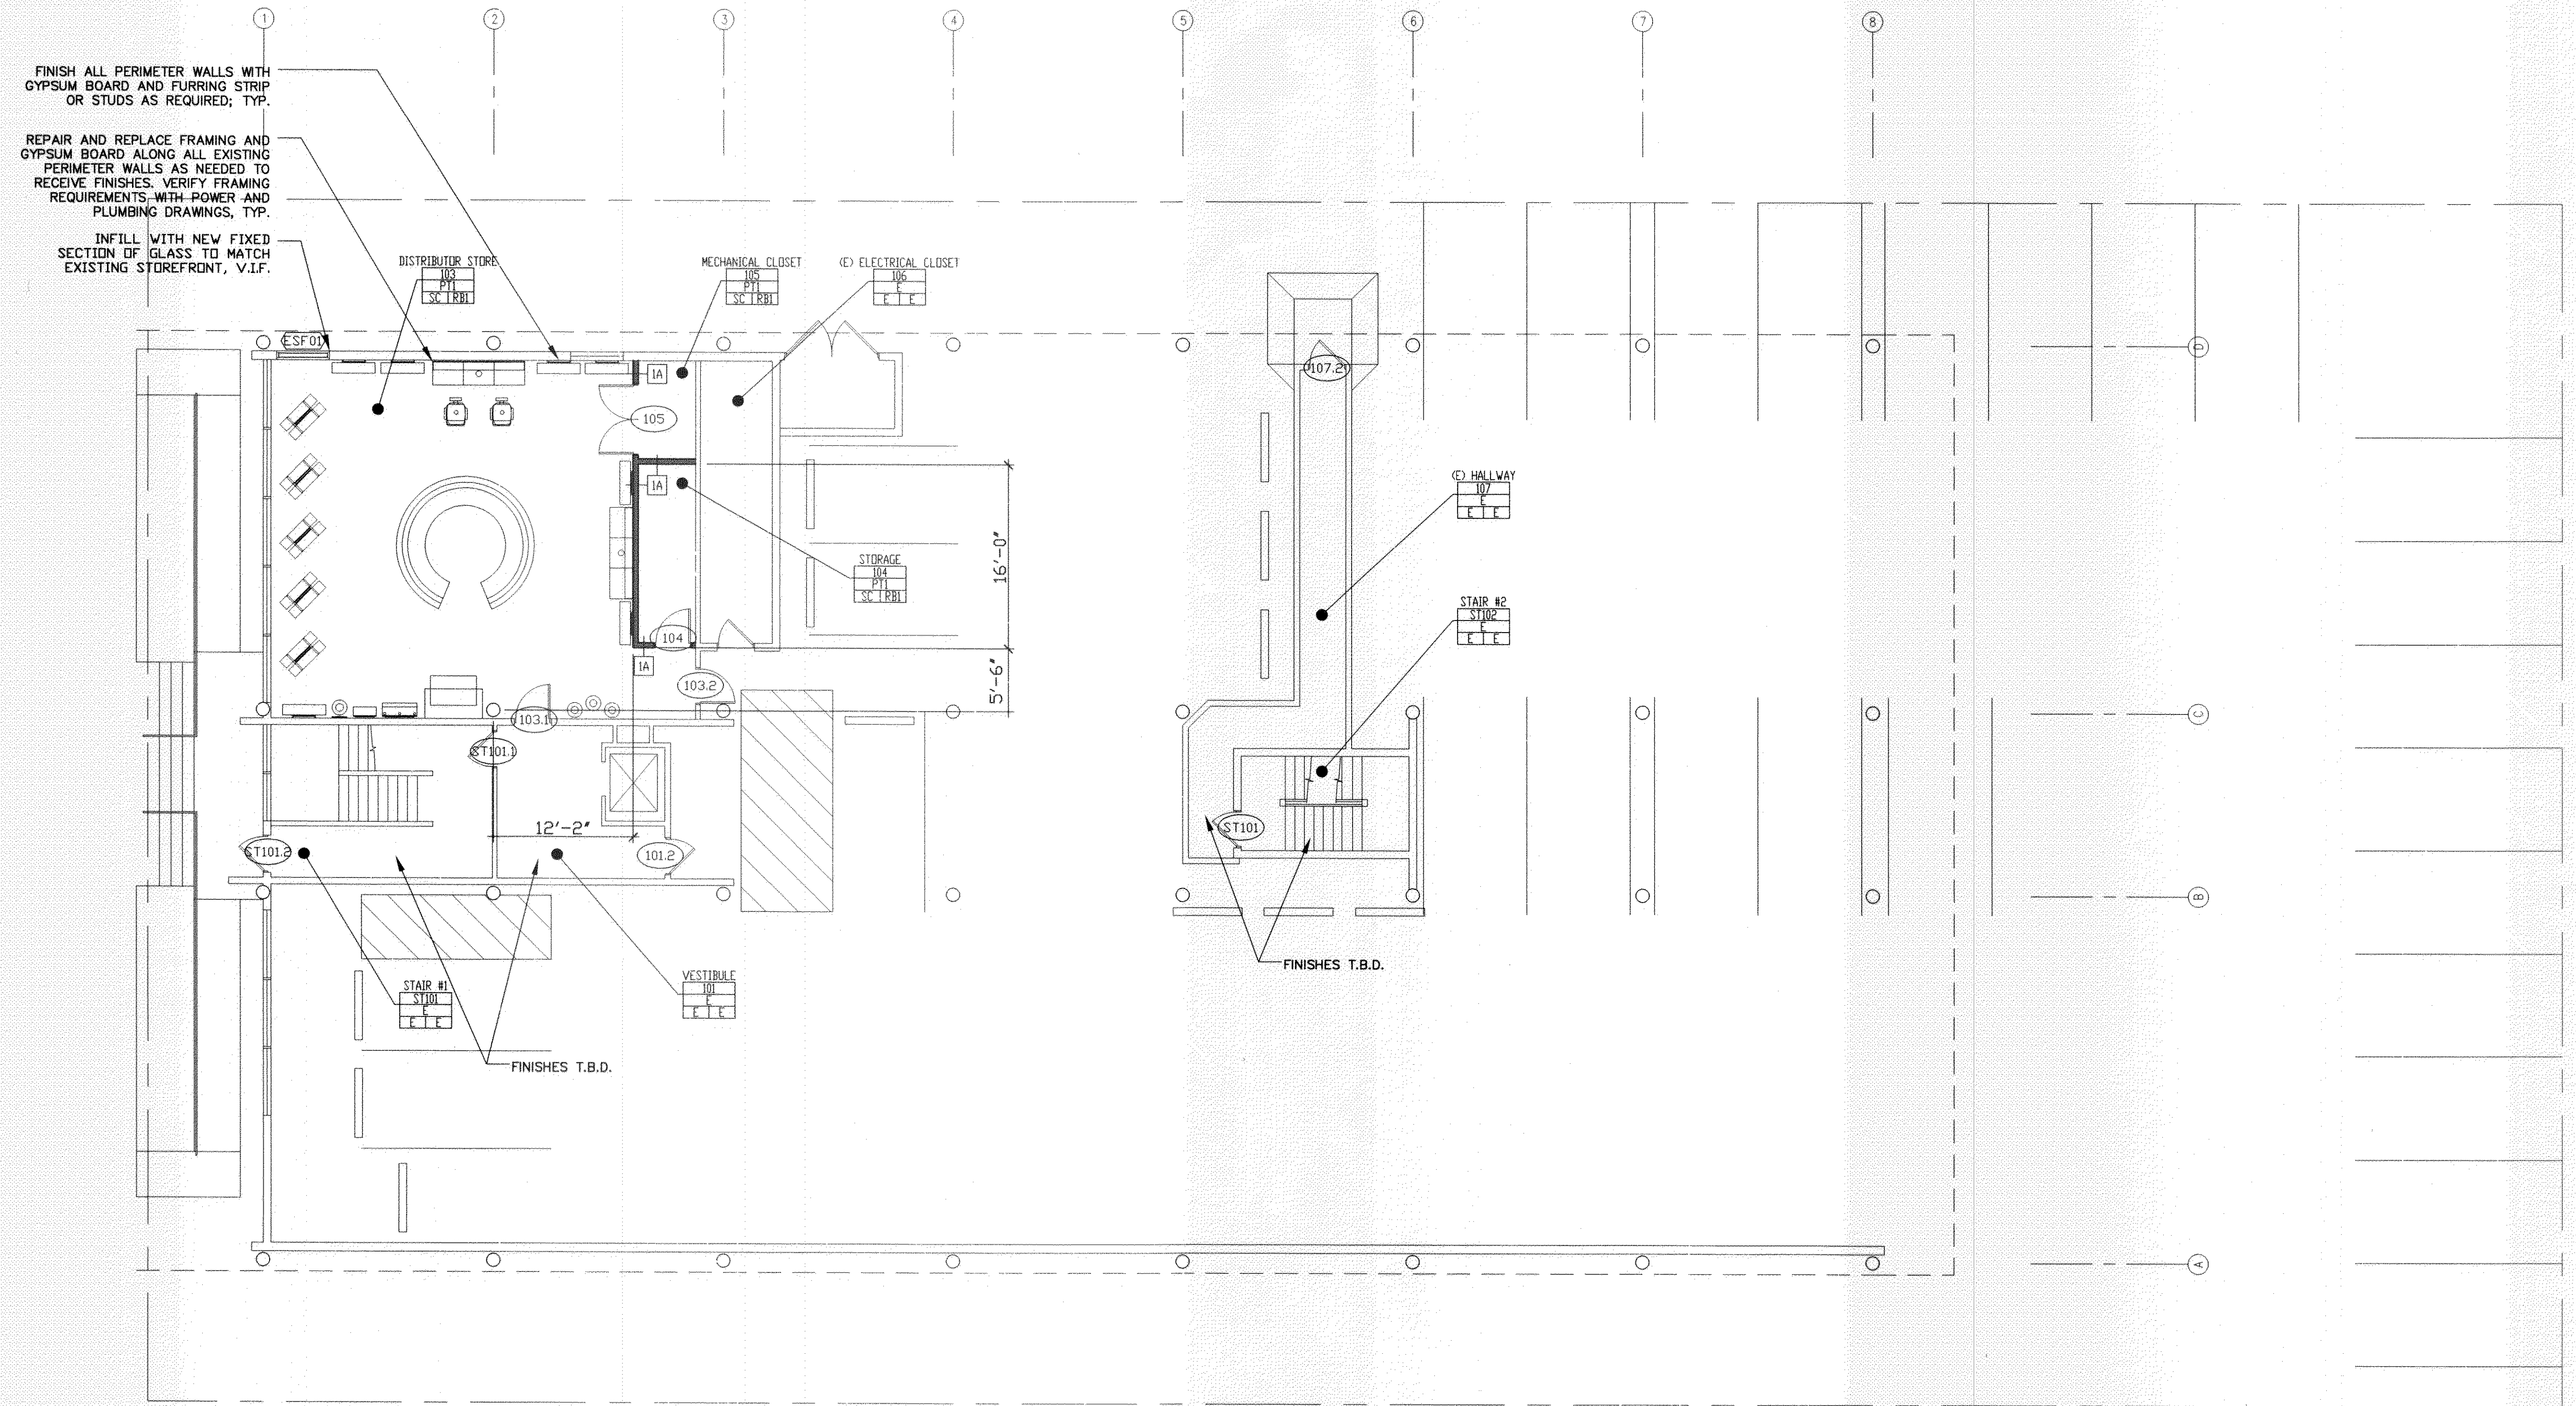

FLOOR PLAN LEGEND

----- DEMO - EXISTING WALL	NEW DOOR. REFER TO DOOR SCHEDULE ON SHEET A501	ALIGN FACE OF WALLS	ROOM NAME & NUMBER INDICATION
DEMO - EXISTING DOOR	ENLARGED PLAN DETAIL REFERENCE	STOREFRONT REFERENCE. REFER TO SCHEDULE ON SHEET A502	FINISHES: WALL, FLOOR AND WALL BASE
===== EXISTING WALLS TO REMAIN	DOOR REFERENCE. REFER TO DOOR SCHEDULE ON SHEET A501	PARTITION TYPE, REFERENCE SHEET A601	INTERIOR ELEVATION REFERENCE. SEE A301 - A307 SERIES FOR INTERIOR ELEVATIONS
===== NEW PARTITION WALL	INTERIOR WINDOW REFERENCE. REFER TO SCHEDULE ON SHEET A502		
EXISTING DOOR TO REMAIN			

PERMIT ISSUE SET: 12.30.09