


FINISH LEGEND			
<b>FLOOR</b>			
CPT:	CARPET	SC:	SEALED CONCRETE
CT:	CERAMIC TILE	SF:	SPRUNG FLOOR
P:	PAINT	SS:	SOLID SURFACE MATERIAL
LF:	MARMOLEUM/LINOLEUM	SV:	SHEET VINYL
RF:	RUBBER FLOORING	TR:	TERRAZZO
RS:	RESILIENT STAIR	VCT:	VINYL COMPOSITION TILE
	ACCESSORIES	WF:	WOOD FLOOR
RFT:	RUBBER FLOORING TILE	SVT:	SOLID VINYL TILE
<b>WALL</b>			
AWP:	ACOUSTIC WALL PANEL	ST:	SLATE TILE
BB:	BULLETIN BOARD	PT:	PAINT
BRK:	EXPOSED BRICK	PGB:	PAINTED GYPSUM BOARD
FB:	FACE BRICK	PL:	PLASTIC LAMINATE
GT:	GLASS TILE	WW:	WOOD WALL
CMU:	CONCRETE MASONRY UNIT	ST2:	SCHULTER TRANSITION STRIP
CT:	CERAMIC TILE		
<b>BASE</b>			
CT:	CERAMIC TILE		
N:	NONE		
TR:	TERRAZZO		
ST:	SLATE TILE		
RB:	RUBBER BASE		

**FINISH SCHEDULE NOTES:**

1. VERIFY LOCATION, HEIGHT, AND AMOUNT OF EACH MATERIAL WITH INTERIOR ELEVATIONS.
2. WHERE EXPOSED, PAINT CONCRETE COLUMNS SAME COLOR AS ADJACENT SURFACES.
3. PROVIDE PT1 WALL PAINT FINISH TYP. UNLESS NOTED OTHERWISE.

**FINISH KEY LEGEND**

**FINISHES PLAN NOTES**

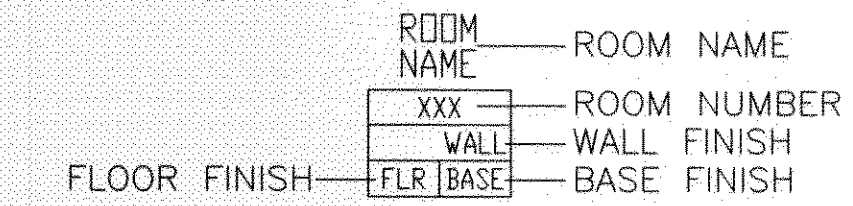

\* INDICATES MORE THAN ONE MATERIAL USED, REFER TO PLAN AND INTERIOR ELEVATIONS FOR OTHER FINISHES TO USED AND EXACT LOCATION OF EACH TYPE OF FINISH.

**FINISH SCHEDULE :**

	SYMBOL	MATERIAL	MANUFACTURER	DETAILS	NOTES
FLOORING	SC	CONCRETE HARDENER AND DENSIFIER	JEFFCO CONCRETE 1.205.345.3443 1.205.233.0318 Contact: Brian Short E: bshort@jeffcoconcrete.com		CONFIRM CURRENT SPECIFICATIONS WITH ARCHITECT.  PDF ARCHITECTS 1-949-376-3076
	CPT1	Carpet	PATCRAFT CARPET 1-800-241-4014	10069 - SOCRATES II - 28, #69509 - GELLNER	
	RB1	Wall base	ARMSTRONG 1-877-ARMSTRONG	61- GRAPHITE GRAY	4" rubber
	LW	LAMINATE WOOD FLOORING	PERGO LAMINATE FLOORING	OPTIONS: Oak Fascari #PW80093 Suffield Oak #80108 Java Teak #PS50402	FLOORING FOR STAGE ONLY. CONFIRM FINISH WITH OWNER AND ARCHITECT. SEE LIST OF THREE OPTIONS TO CHOOSE FROM.
WALLS	ST	Slate tile	AMERICAN SLATE Contact: Murch King O: 949.650.2200 C: 949.678.2261 murch.king@americanslate.com	EMBER ASH # S7206  COLLECTION: PEAKS OF EVEREST	Seal tile per manufacturer recommendations Butt joint tile, no grout
	PT1	Paint	BENJAMIN MOORE	FOG MIST # OC-31	Flat finish Restrooms = Semi-gloss
	ST2	Stainless Transition Strip	Schluter-Systems 1.800.472.4588 To find dealer near you: www.schluter.com/dealer_locator.aspx	Schluter Quadec 1/2" Q125E	For 5'-0" high tile in Restrooms ONLY
CEILING	ACT1	Ceiling tile	USG 1.443.794.1233 Contact: Susan Raneri	Mars ClimaPlus Item #86985	FLB 2'x2'x3/4", USG Centricitee DXT Grid, White
	PT2	Paint	BENJAMIN MOORE	GULL WING GRAY # 2134-50	Flat finish Exposed Structure Ceilings
	PT1	Paint	BENJAMIN MOORE	FOG MIST # OC-31	Flat finish Gypsum Board Ceilings
MILLWORK	PL1	Cabinetry laminate	NEVAMAR	# S6054 - T	Wrought iron texture
	SL1	Solid Surface Countertops	AVONITE www.avonitesurfaces.com 1.800.428.6648	BLACK CORAL, #F1-9125, SATIN FINISH	Restroom counter tops
	SS	Stainless Steel	-	STAINLESS STEEL	
ACCENT PAINT	PT3	Orange	BENJAMIN MOORE	CALYPSO ORANGE # 2015-30	
	PT4	Green	BEHR	BAMBOO LEAF # 410B-7	
	PT5	Grey	BENJAMIN MOORE	SANDWASHED DRIFTWOOD # 770D-6	

**ARCHITECTS OF RECORD:**

BRADFORD J. DUDLEY  
345 THIRD STREET  
LAGUNA BEACH, CALIFORNIA 92651  
T: 949.376.3076 F: 949.376.3078

**PAUL MITCHELL**  
**PARTNER SCHOOL**


METAIRIE, LA

3321 HESSMER AVENUE  
METAIRIE, LA 70002

**CLIENT:**

MARK AND LISA PALERMO

**PROFESSIONAL SEAL:**

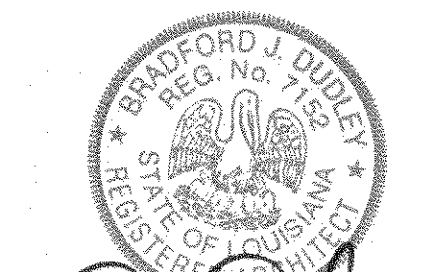

SIGNATURE DATE

12-24-2009

SUBMISSION	DATE
CONCEPT PLAN	12.01.09
CONSULTANT COORDINATION	12.14.09
PERMIT ISSUE SET	12.30.09

PROJECT NO: 0921

SCALE:

**FINISH SCHEDULE**

STATE OF LOUISIANA  
ARCHITECTS REGISTRATION BOARD  
BRADFORD J. DUDLEY  
12345

375138

A 104

PERMIT ISSUE SET: 12.30.09