

ELECTRICAL LIGHTING FIXTURE SCHEDULE

1 ALL FIXTURES AND LAMPS SHALL BE AS SPECIFIED. SUBSTITUTES NOT ALLOWED. LEAD TIME ON LIGHTING FIXTURES IS UP TO 8 WEEKS AFTER RELEASE OF ORDER. PRE-APPROVED LIGHTING SUBMITTALS AVAILABLE ON LINE AFTER AWARD OF CONTRACT. DOWNLIGHTS WILL BE FURNISHED WITH HANGER BARS SHIPPED SEPARATELY. ALL TRACK SHALL BE MOUNTED TO STRUT FURNISHED BY THE CONTRACTOR.

2. LIGHT FIXTURES AND LAMPS ARE FURNISHED BY THE NATIONAL ACCOUNT VENDOR; PURCHASED BY THE CONTRACTOR, VERIFY W/ OWNER. ALL QUANTITIES OF FIXTURES ON QUOTATIONS ARE GUARANTEED.

CONTACT INFORMATION AS FOLLOWS:
 WEDENBACH-BROWN
 YORBA LINDA, CA
 (714) 692-2200
 N.A. EXEC: RON DOYLE X322
 ron.doyle@wblight.com
 N.A.H. PM: CAROL BROWN X324
 carol.brown@wblight.com

ELECTRICAL LIGHTING FIXTURE SCHEDULE

| Symbol | Ref. | Height | Fixture Type | Manufacturer | Order Number | Lamps | Notes |
|--------|------|-----------------|--|--|--|-------------------------------------|---|
| | A | 12'-0" | MH CAST CLOSED BACK GIMBAL TRACK FIXTURE - FURNISH WITH BLACK TRACK AND END-FEED CURRENT LIMITER | CON-TECH LIGHTING | # CTL8235S39MH6-B FIXTURE # LT8-X-B TRACK # LA-23-R-B-REGX | GE #CMH39 T/U/830/G12 (20153) | ONE HEAD PER CHAIR IN CLINIC AREAS, PROVIDE CURRENT-LIMITERS AS INDICATED ON ELECTRICAL PLANS. MOUNT TO UNI-STRUT WITH THREAD ROD. |
| | A1 | 12'-0" | HALOGEN PAR 38 BLACK TRACK FIXTURE FURNISH WITH BLACK TRACK. | COOPER - HALO | # L1807-PAL #L1980MB # L653-MB TRACK | GE #100 PAR38/HR/ SP-10-120V | 6 TO 8 LIGHTS PER 12'-0" SECTION OF TRACK. VERIFY REQUIRED CONNECTIONS WITH MANUF. MOUNT TO UNI-STRUT WITH THREAD ROD. PROVIDE DIMMER SWITCH |
| | B | CEILING | 7" COMPACT FLUOR HORIZONTAL DOWNLIGHT HAZE FINISH AND WHITE TRIM | COOPER - PORTFOLIO | # C7242E-7350H | (2)GE #F32/ TBX/SPX30 | |
| | B1 | CEILING | 7" COMPACT FLUOR HORIZONTAL DOWNLIGHT HAZE FINISH AND WHITE TRIM | COOPER - PORTFOLIO | # C7142E-7150H | (1)GE #F26/ TBX/SPX30 | |
| | C | CEILING | 3" LOW VOLTAGE ADJUSTABLE DOWNLIGHT CLEAR FINISH AND WHITE TRIM | COOPER - HALO | # H36LVAT-3004WHC | GE #Q37 MR16/CG/FL | PROVIDE DIMMER SWITCH |
| | D1 | CEILING | 2X4 (2) LAMP RECESSED INDIRECT FLUORESCENT TROFFER | CORELITE - CLASS R2 | # R2-W-L-2T5-1-S-24 - UNV | (2) F54T5HO/ 830 | |
| | D1F | CEILING | 2X4 (2) LAMP RECESSED INDIRECT FLUORESCENT TROFFER WITH FLANGE KIT | CORELITE - CLASS R2 | # R2-W-L-2T5-1-S-24 - UNV | (2) F54T5HO/ 830 | |
| | D6 | CEILING | 2X4 (3) LAMP RECESSED INDIRECT FLUORESCENT TROFFER | CORELITE - CLASS R2 | # R2-W-L-3T5-1-S-24 - UNV | (3) F54T5HO/ 830 | |
| | D6F | CEILING | 2X4 (3) LAMP RECESSED INDIRECT FLUORESCENT TROFFER WITH FLANGE KIT | CORELITE - CLASS R2 | # R2-W-L-3T5-1-S-24 - UNV | (3) F54T5HO/ 830 | |
| | E | CEILING | 1X4 WRAP SURFACE MOUNT WITH ACRYLIC LENSE FLUORESCENT | METALUX - W SERIES | # W-232A-UNV-EB81 | (2) F32T8/ SPX30 | |
| | G | 8'-3"- 9'-0" | LINEAR FLUORESCENT PENDANT MOUNTED UPLIGHT | FOCAL POINT - EVOLUTION 1 | # FEVS-CT-2T8-UNV-S-CXX -TS | (2) F32T8/ SPX30 | T-BAR, HARD-LID, OR DROP CEILING CONDITION. VERIFY CABLE SUSPENSION LENGTH "CXX" |
| | H | 7'-0" | VAPOR-TITE INCANDESCENT WALL/CEILING FIXTURE | COOPER - LUMARK | # ICVC1G | GE #60A/ RVL-120V | CEILING MOUNT FIXTURE TO BE MOUNTED ON WALL IN RESTROOMS. RECESS J-BOX. |
| | H2 | WALL | WALL MOUNT LINEAR FLUORESCENT | LIGHTOLIER "BRISA" CURVE | # FC14U-FCA1 | F14-T5/830 | WALL MOUNTED FIXTURE AT MAKE-UP BAR |
| | J3 | CEILING | 12" METAL HALIDE HIGH-BAY WITH ELECTRONIC BALLAST | SPECTRUM - LUMEN MAX EXT CF SERIES | # CZ1208PR12/MH100EX/CNL/ SM/WH | CMH100/C/U/ MED | |
| | K1 | 7'-0"- 8'-0" | 7.5" INCANDESCENT DECORATIVE PENDANT | PRISMA - OPTALUM | # 073726-2781 | GE #60A/ RVL-120V | FOR USE AT RECEPTION AND CONFERENCE ROOM. PROVIDE DIMMER SWITCH IN CONF. ROOM ONLY. VERIFY FIXTURE WITH OWNER |
| | E1 | CEILING | EXISTING 2X4 FIXTURE TO BE RELOCATED AND REUSED | | | | CLEAN AND RELAMP FIXTURE |
| | E2 | CEILING | EXISTING 2X2 FIXTURE TO BE RELOCATED AND REUSED | | | | CLEAN AND RELAMP FIXTURE |

EMERGENCY LIGHTS (SEE ELECTRICAL DRAWINGS)

ARCHITECTS OF RECORD:

BRADFORD J. DUDLEY
 345 THIRD STREET
 LAGUNA BEACH, CALIFORNIA 92651
 T: 949.376.3076 F: 949.376.3078

PAUL MITCHELL
 PARTNER SCHOOL


METAIRIE, LA

3321 HESSMER AVENUE
 METAIRIE, LA 70002

CLIENT:

MARK AND LISA PALERMO

PROFESSIONAL SEAL:

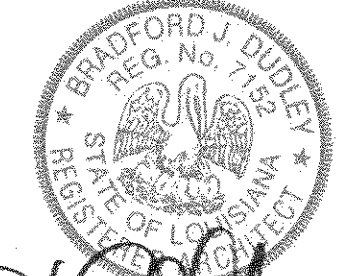

Bradford J. Dudley 12-24-2009
 SIGNATURE DATE

| SUBMISSION | DATE |
|-------------------------|----------|
| CONCEPT PLAN | 12.01.09 |
| CONSULTANT COORDINATION | 12.14.09 |
| PERMIT ISSUE SET | 12.30.09 |
| | |
| | |
| | |

PROJECT NO: 0921

SCALE: _____

LIGHTING SCHEDULE

A 224

PERMIT ISSUE SET: 12.30.09

PROJECT NO: 0921
 375188