



**FIRST FLOOR MECHANICAL PLAN**  
SCALE: 1/8" = 1'

- LEGEND**
- SUPPLY AIR (S/A) DUCT
  - PERFORATED CIRCULAR SUPPLY AIR DUCT
  - RETURN AIR (R/A) GRILLE WALL MOUNTED BELOW HVAC CLOSETED DOOR
  - OUTSIDE AIR SUPPLY (O.A.)
  - THERMOSTAT

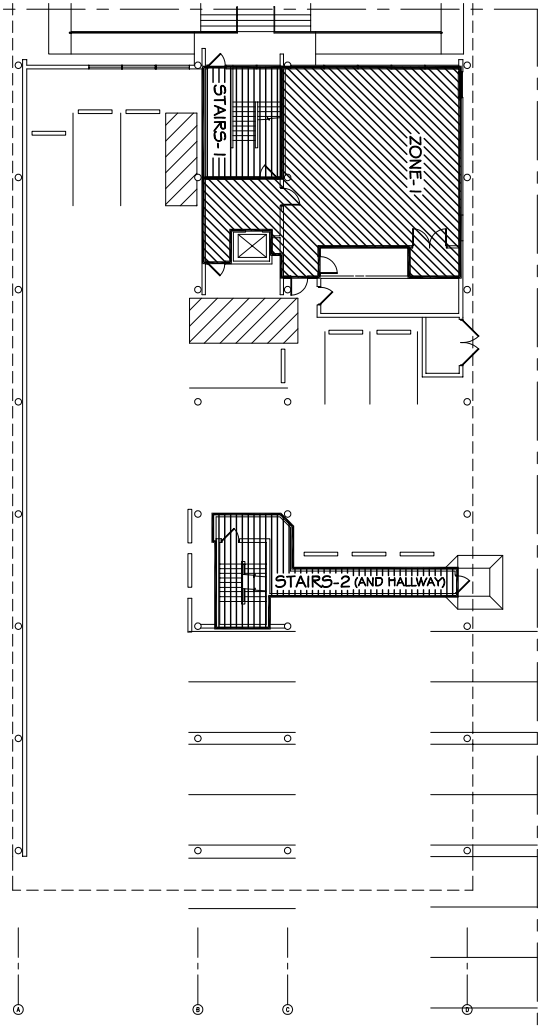

**KEY PLAN**  
NTS

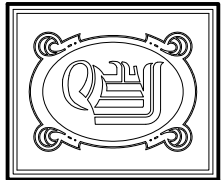

**DAMMON ENGINEERING, INC.**

CHIEF ENGINEER  
EMMETT DAMMON, P. E.  
CHIEF ARCHITECT  
ROBERT WILTSE

1 095 FLORIDA AVENUE  
SUITE L.A. 70458  
OFFICE: 985-649-5832  
FAX: 985-641-5950

WWW.DAMMONENGINEERING.COM  
EMAIL: DAMMONENG@BELLSOUTH.NET

ARCHITECTURE  
ENGINEERING  
STUDIES  
PLANNING  
INVESTIGATION  
EXPERT WITNESS

PAUL MITCHELL  
SCHOOL  
3321 HESSMER AVE  
METAIRIE, LA  
70002

**FIRST FLOOR  
MECHANICAL PLAN**

REV: \_\_\_\_\_  
SCALE: AS NOTED  
JOB#: 2051  
DATE: 02-05-10  
SHEET

**M-1**

OF