



SECOND FLOOR PLUMBING PLAN
SCALE: 1/8"=1'

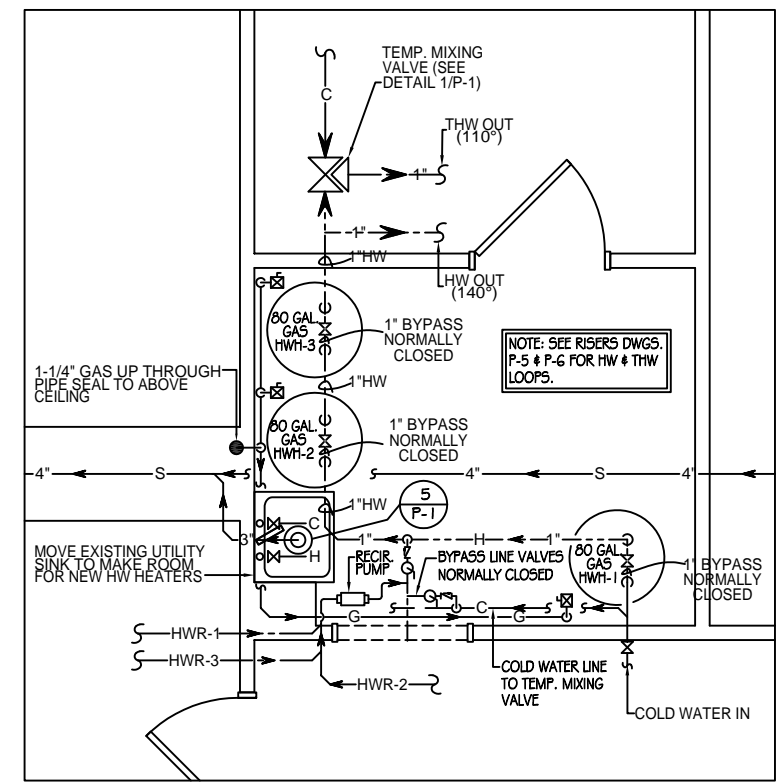


WATER HEATER ROOM LAYOUT PLAN
NOT TO SCALE

PLUMBING LEGEND	
—S—	SANITARY WASTE PIPING
—C—	COLD WATER SUPPLY PIPING
---HWR---	HOT WATER RETURN PIPING
---H---	HOT WATER SUPPLY PIPING (140°)
---THW---	TEMPERED HOT WATER PIPING (110°)
—G—	GAS PIPING
⊘	BALL VALVE
⊘	GLOBE VALVE
⊘	GAS COCK
⊘	CHECK VALVE
⊘ FD	FLOOR DRAIN
⊘ FCO	CLEAN OUT IN FLOOR
⊘	WALL CLEAN OUT

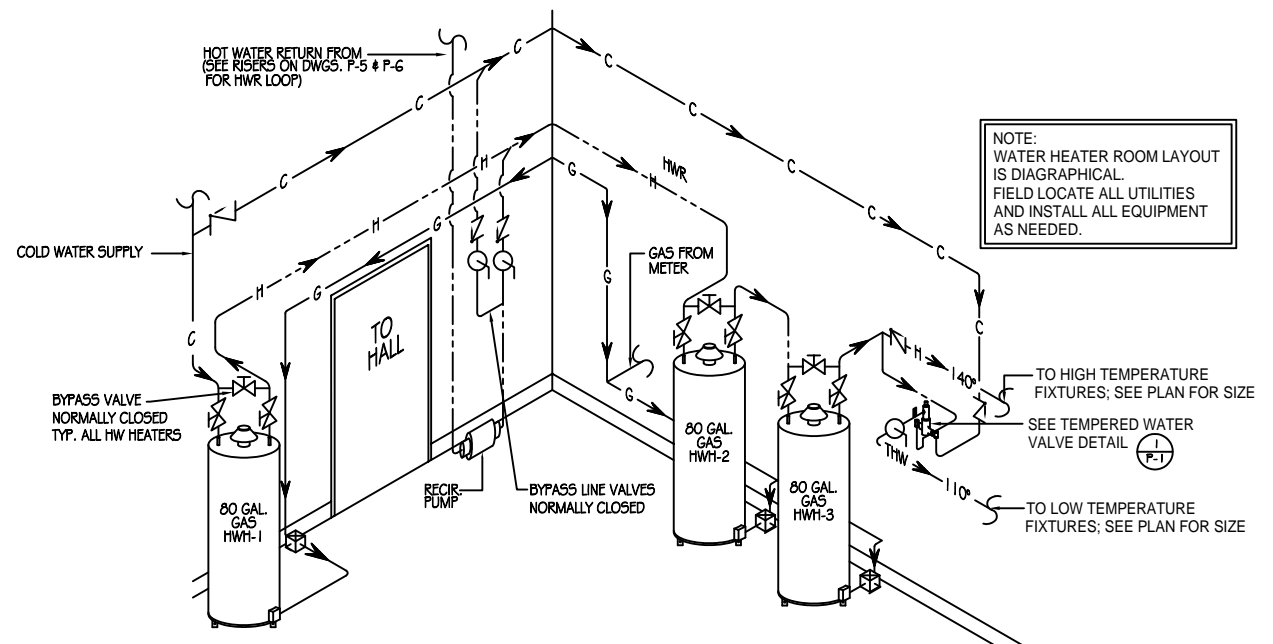

WATER HEATER ROOM LAYOUT DETAIL
NOT TO SCALE

NOT APPROVED FOR CONSTRUCTION

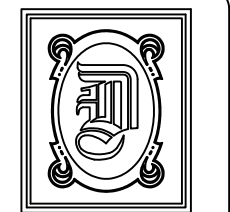

DAMMON ENGINEERING, INC.

CHIEF ENGINEER
EMMETT DAMMON, P.E.

CHIEF ARCHITECT
ROBERT WILTSE

1095 FLORIDA AVENUE
SLIDELL, LA. 70458
OFFICE: 985-649-5832
FAX: 985-641-5950

WEBSITE:
WWW.DAMMONENGINEERING.COM
EMAIL:
DAMMONENG@BELLSOUTH.NET

ARCHITECTURE
ENGINEERING
STUDIES
PLANNING
INVESTIGATION
EXPERT WITNESS

PAUL MITCHELL
SCHOOL
3321 HESSMER AVE.
METAIRIE, LA
70002

SECOND FLOOR
PLUMBING
PLAN

REV:

SCALE: AS NOTED

JOB#:2051

DATE: 01-04-10

SHEET

P-2

OF