


NEW ORLEANS
SIGNATURE
CENTER
CAMPUS
(DERHAM SITE)

RSD PROJECT NO.
2011-0872-0001


JULY 26, 2012

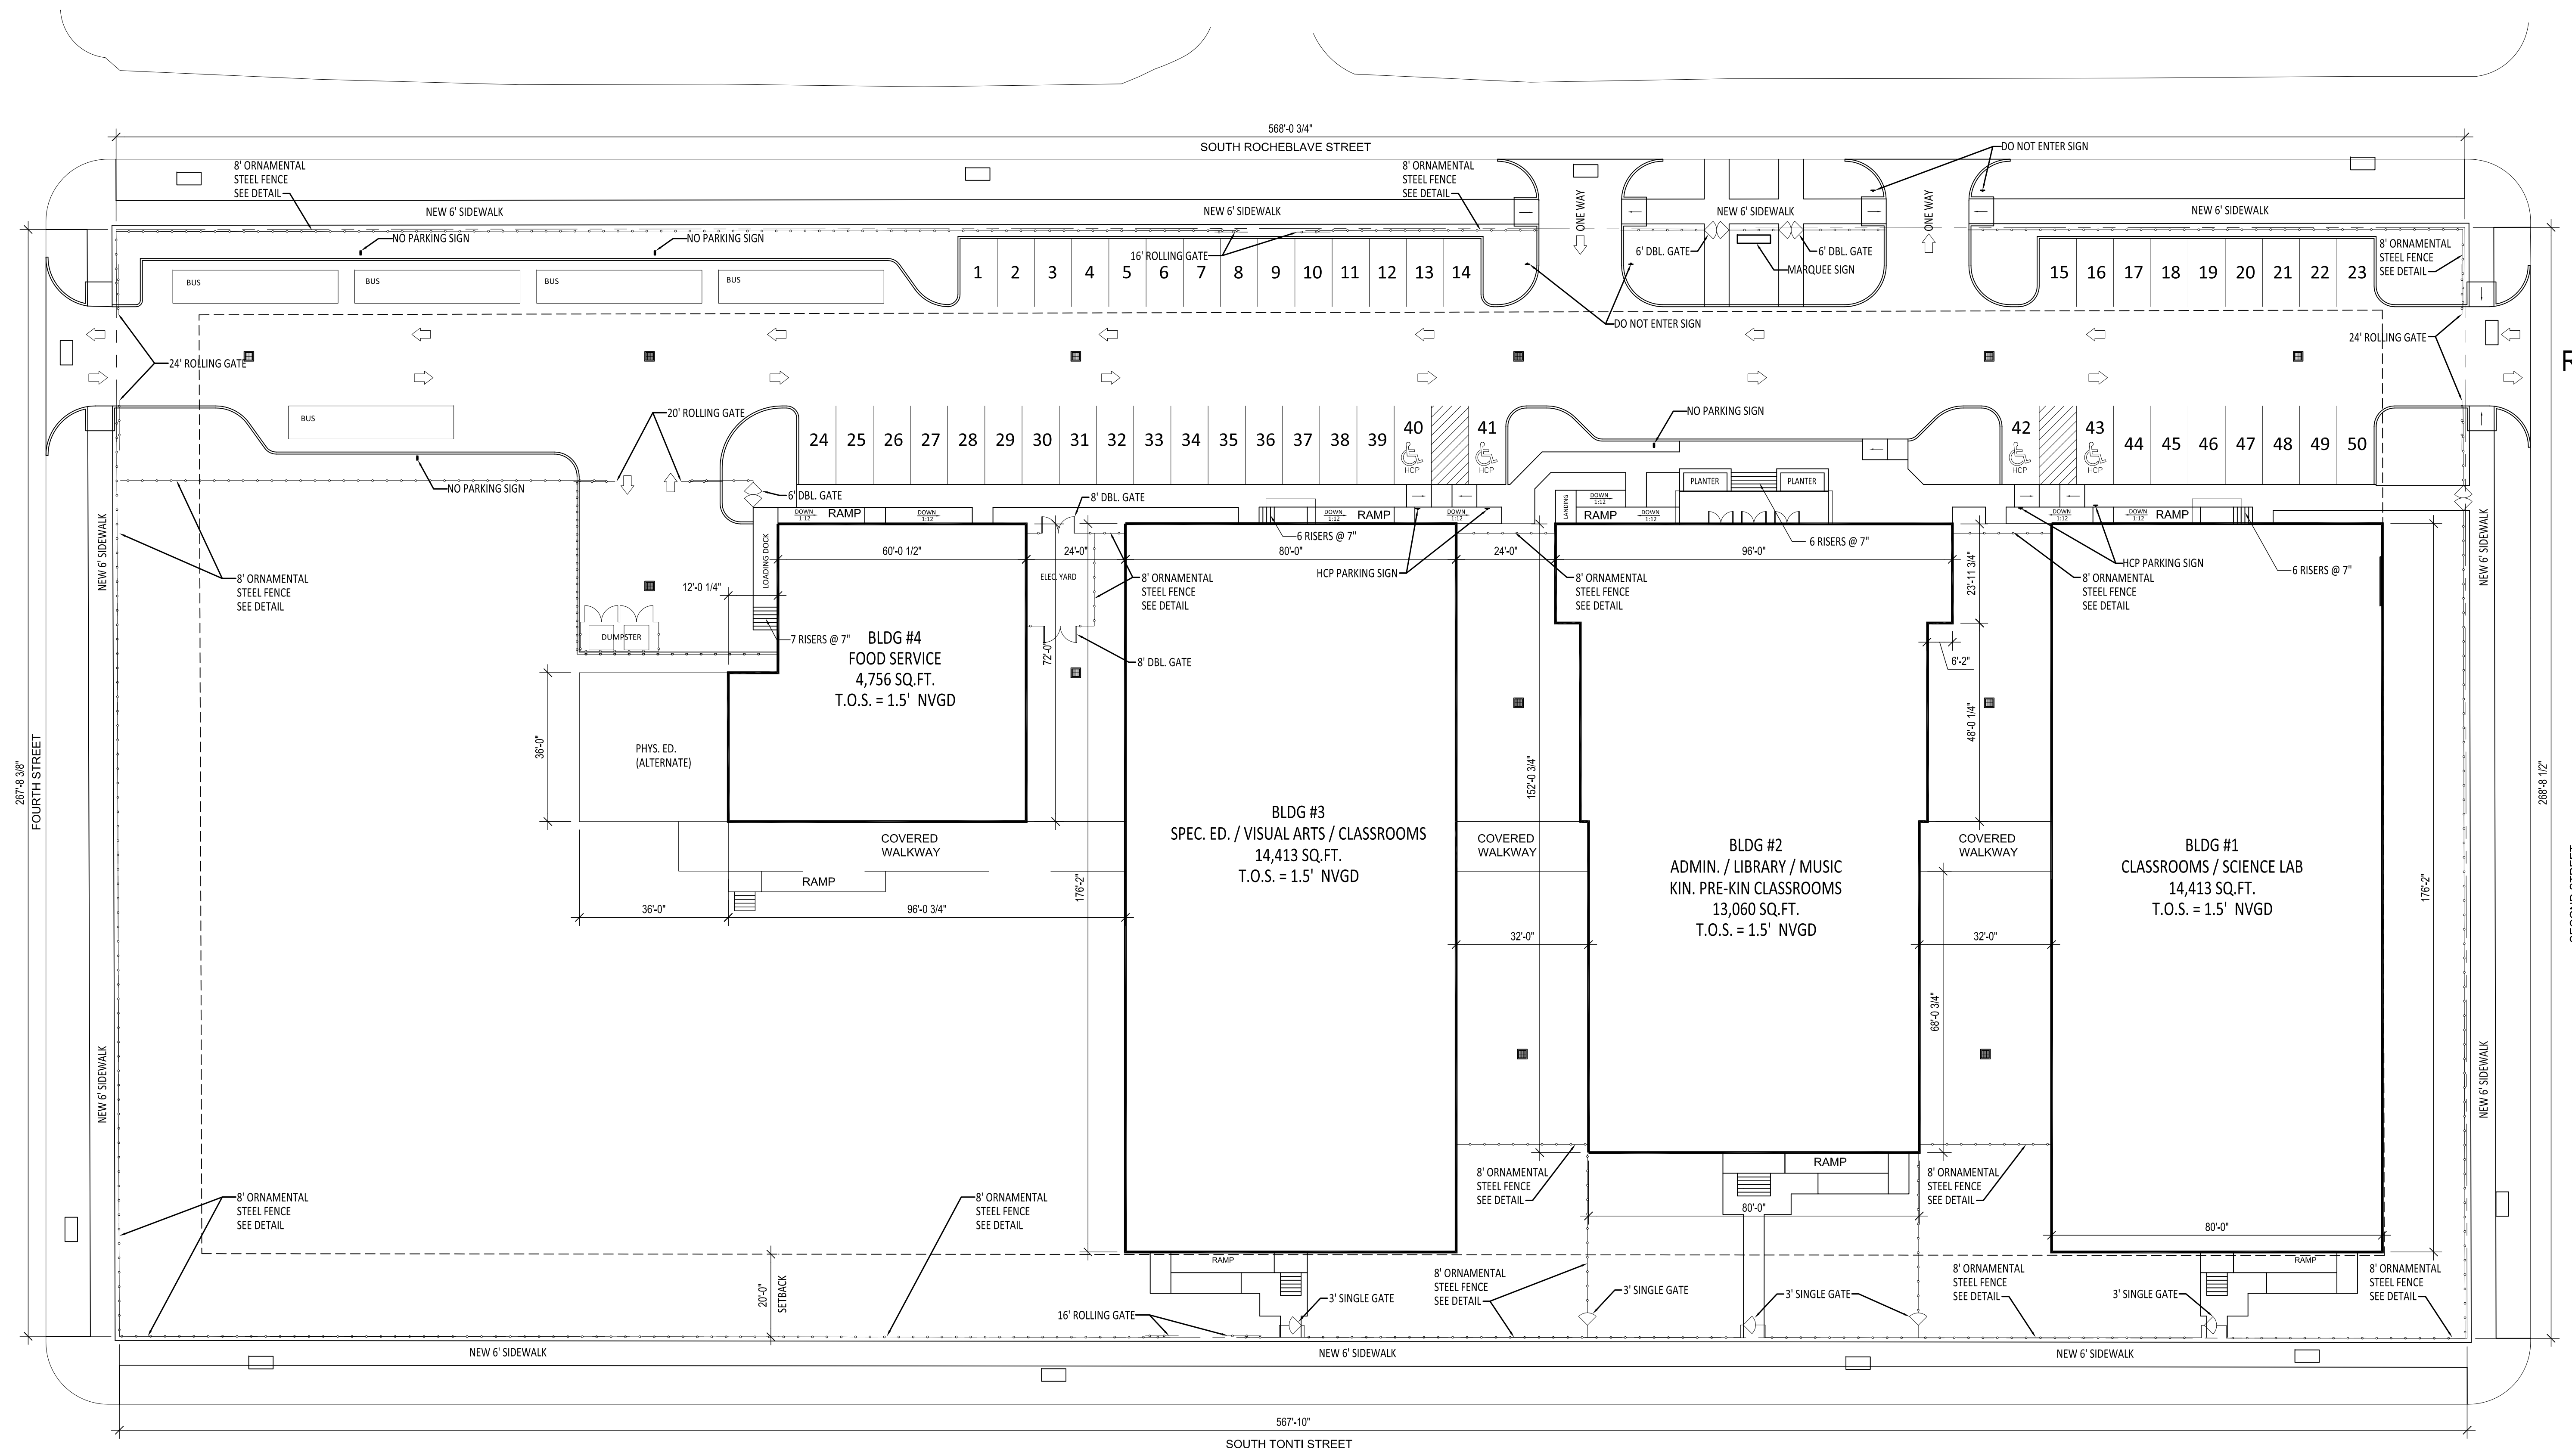

LEGEND

- - - - - PROPERTY LINE
- - - - - SETBACK LINE
- - - - - 8' ORNAMENTAL STEEL FENCE
- ♿ - - - - - HANDICAP PARKING
- - - - - - TRAFFIC ARROW

SITE PLAN

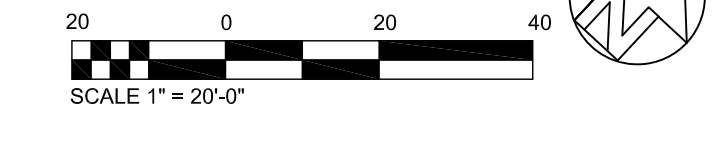

SITE
PLAN
C01

