


NEW ORLEANS  
SIGNATURE  
CENTER  
CAMPUS  
(DERHAM SITE)

RSD PROJECT NO.  
2011-0872-0001

JULY 26, 2012

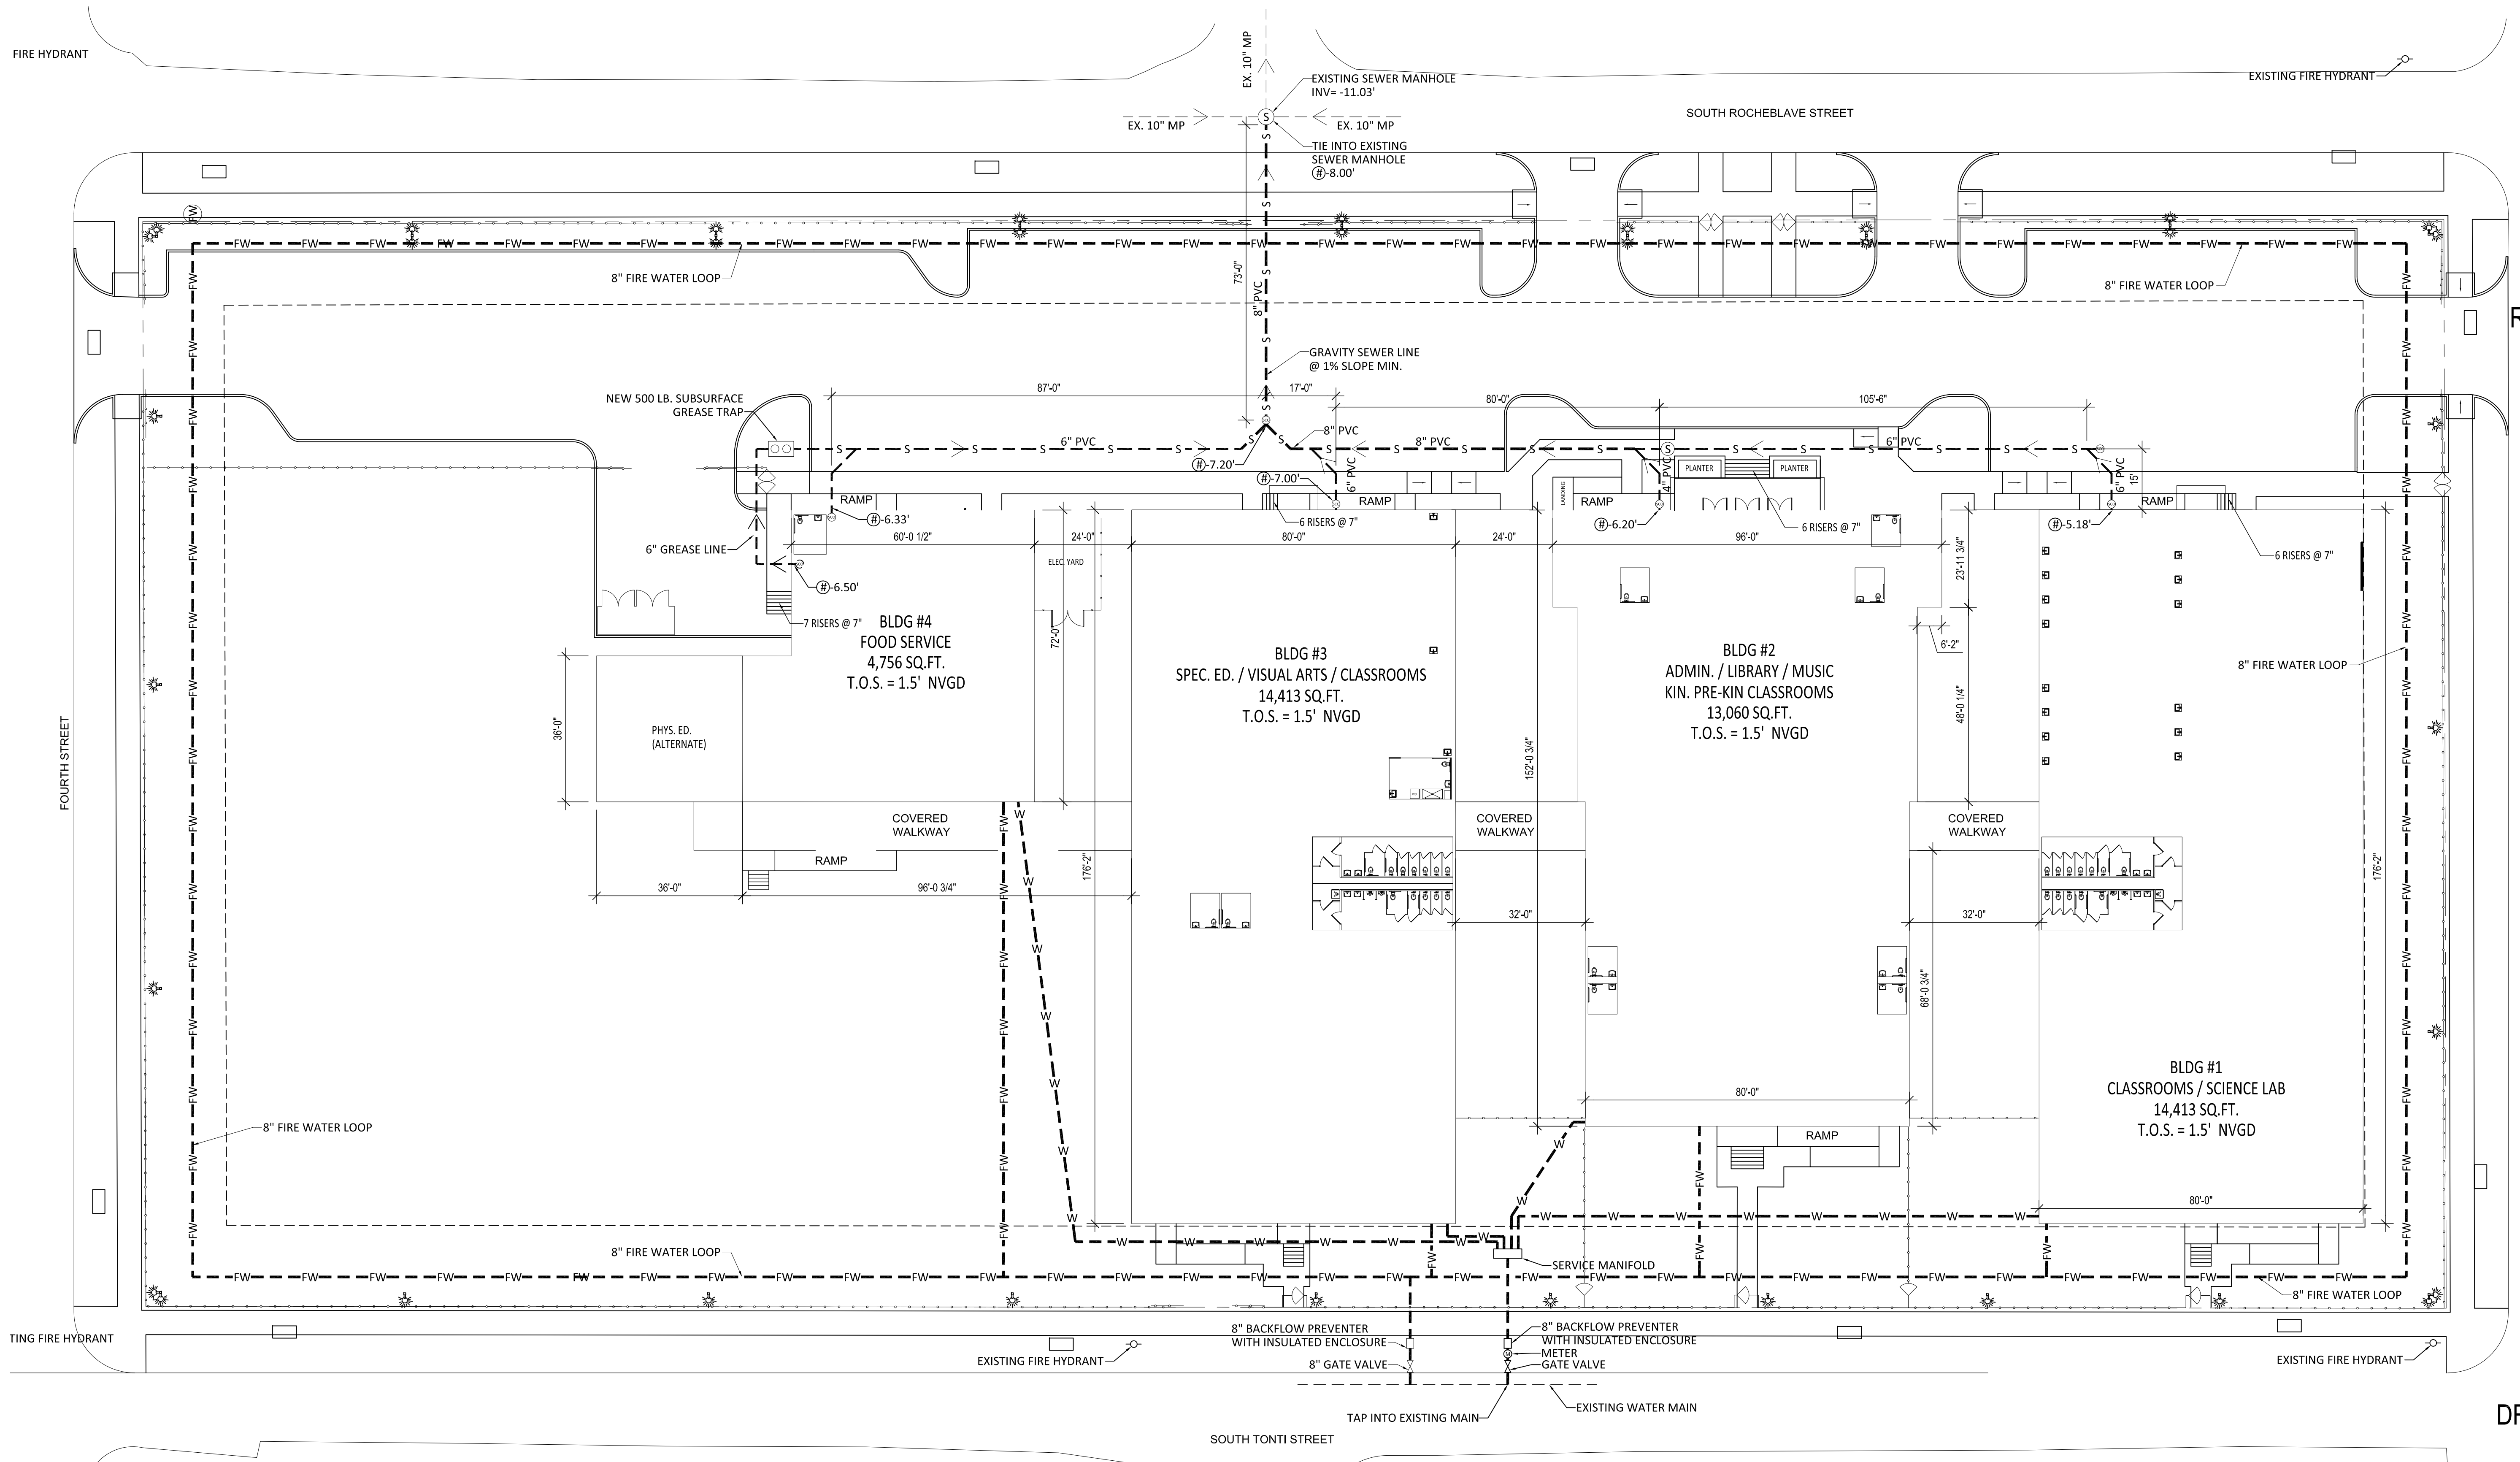

PAVING AND  
DRAINAGE DETAILS  
C04

LEGEND

- PROPERTY LINE
- - - SETBACK LINE
- \* POLE MOUNTED EXTERIOR LIGHTING

UTILITY PLAN

