


NEW ORLEANS  
SIGNATURE  
CENTER  
CAMPUS  
(DERHAM SITE)

RSD PROJECT NO.  
2011-0872-0001


JULY 26, 2012

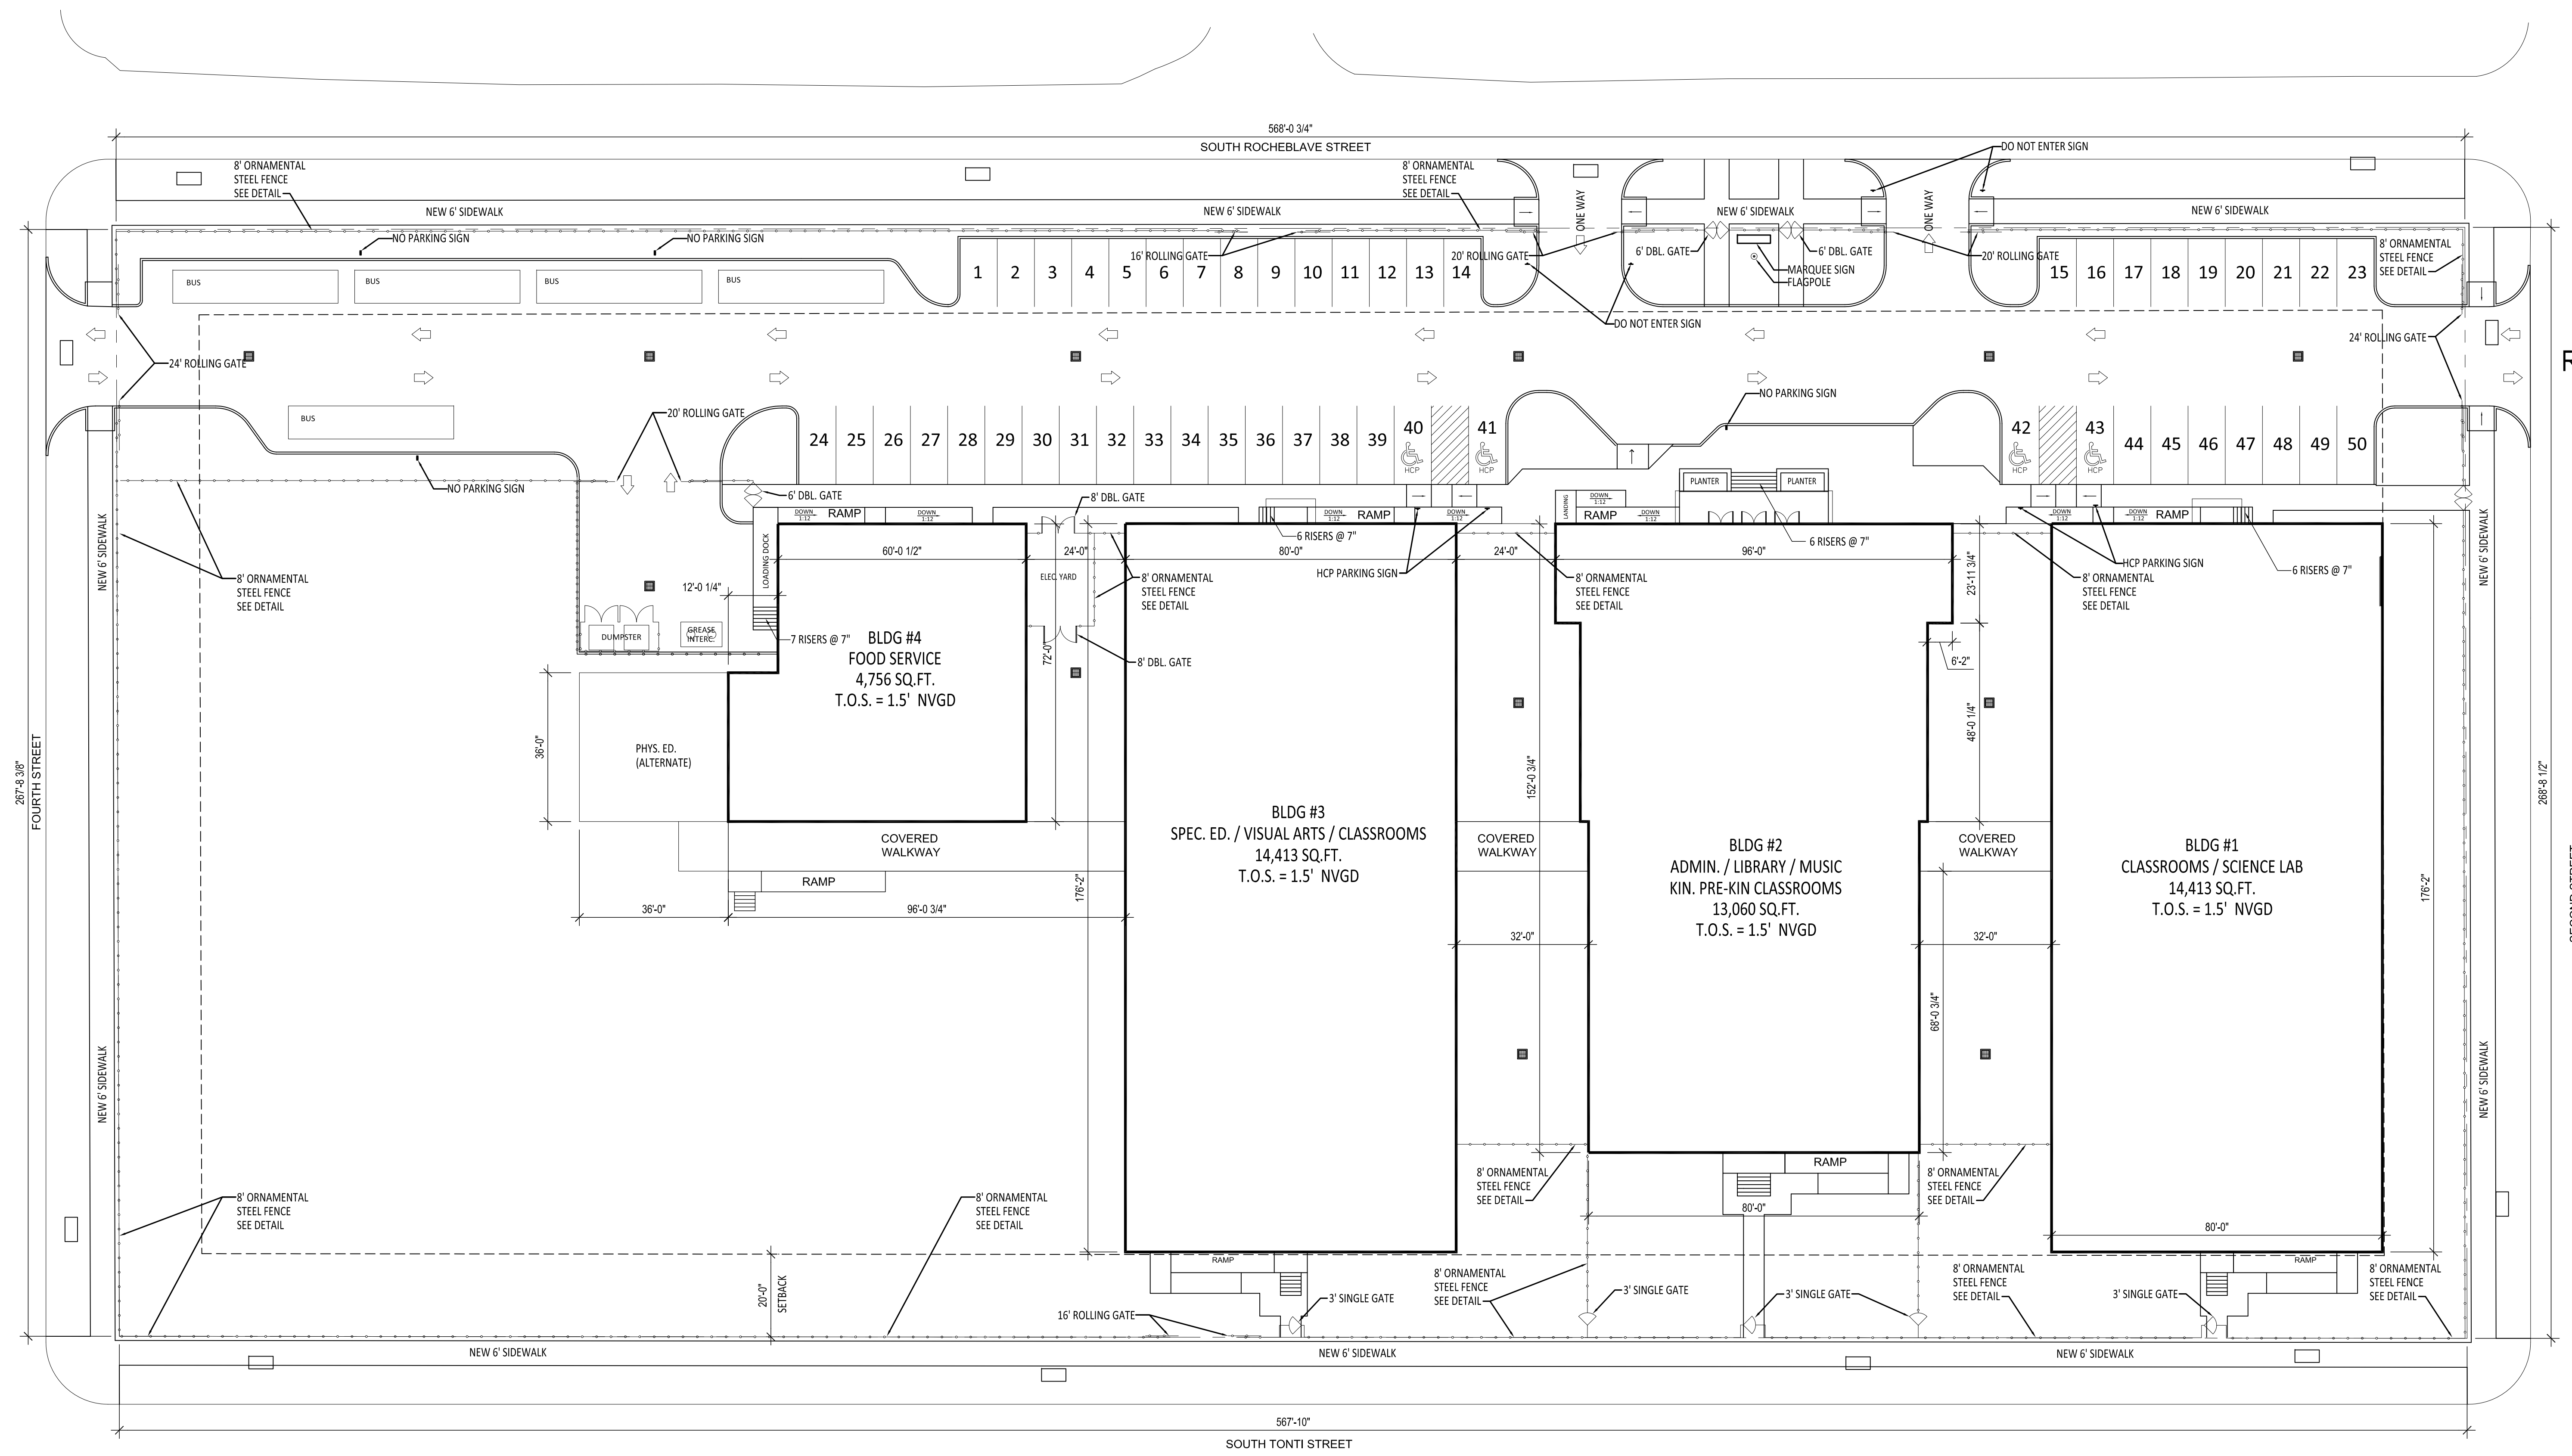

LEGEND

- - - - - PROPERTY LINE
- - - - - SETBACK LINE
- - - - - 8' ORNAMENTAL STEEL FENCE
- ♿ HANDICAP PARKING
- ➡ TRAFFIC ARROW

SITE PLAN

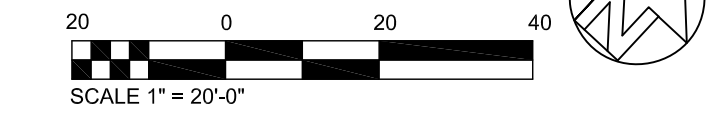

SITE  
PLAN  
C01

