


NEW ORLEANS
SIGNATURE
CENTER
CAMPUS
(DERHAM SITE)

RSD PROJECT NO.
2011-0872-0001
JULY 26, 2012

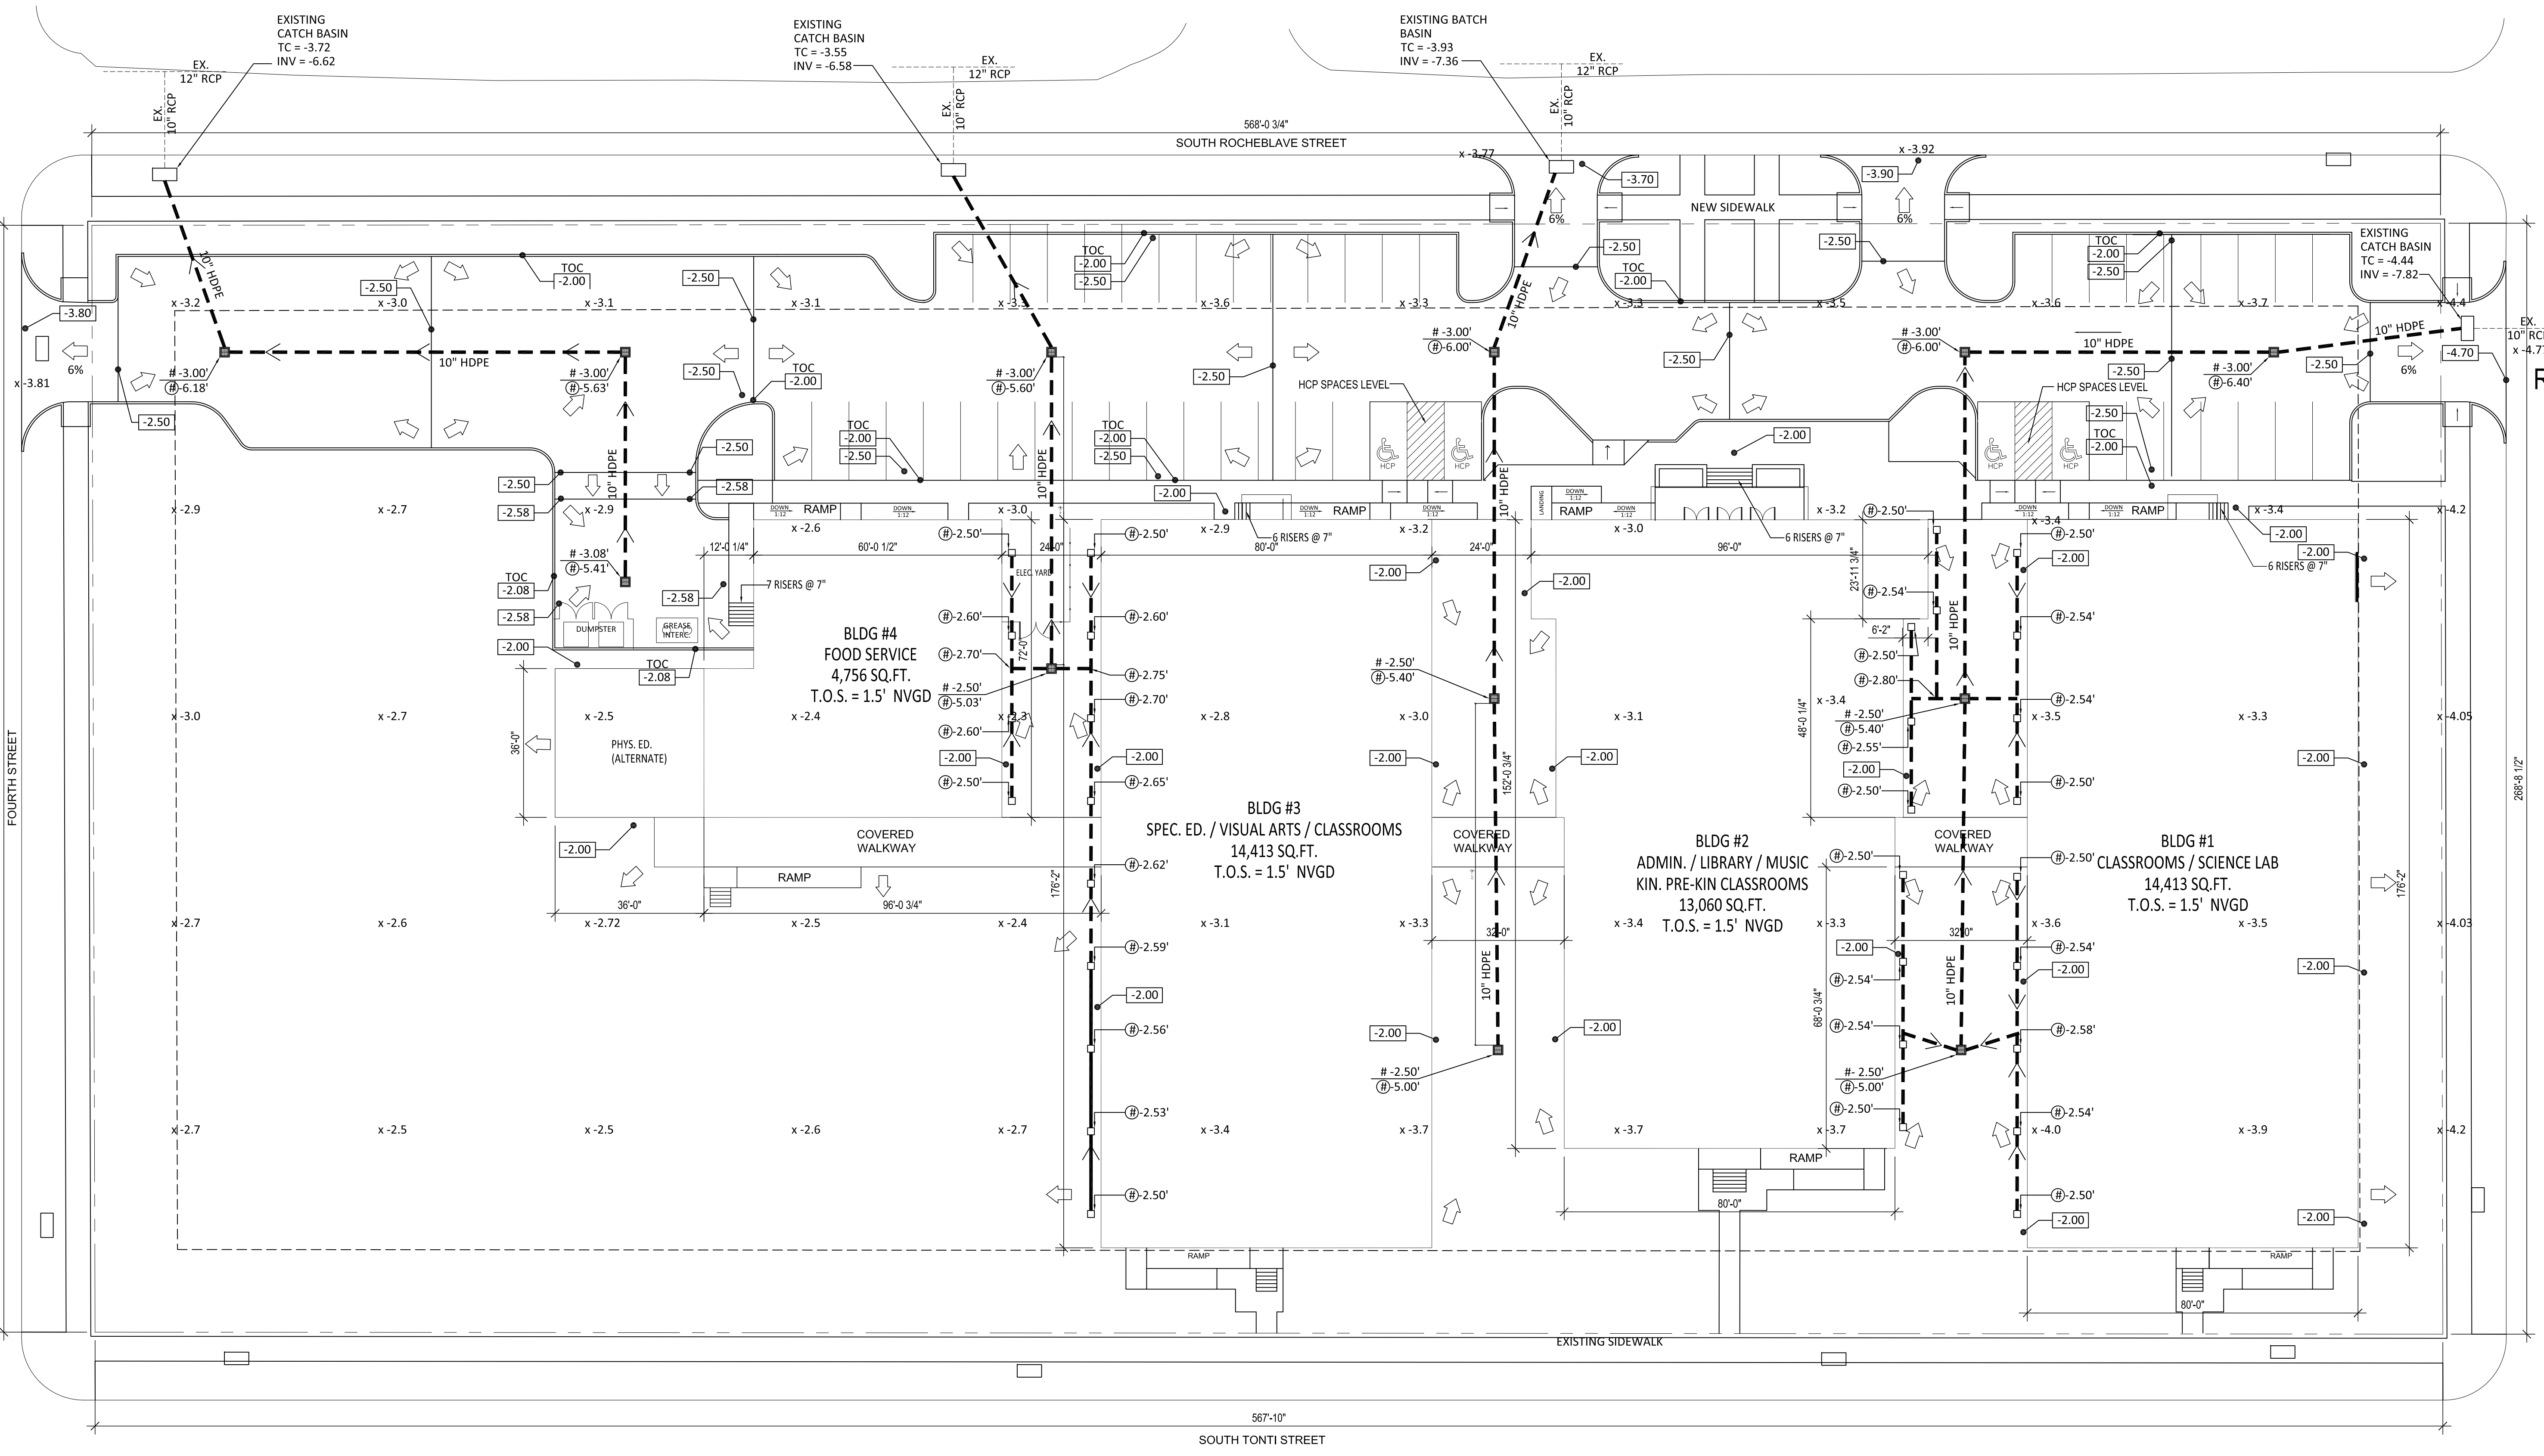

CUT AND FILL CALCULATIONS: (APPROXIMATE VALUES)
 TOTAL BUILDING FOOTPRINT = 46,642 SQ.FT.
 TOTAL PAVING FOOTPRINT = 34,632 SQ.FT.
 CUT = (46,642 SQ.FT. + 34,632 SQ.FT.) x 0.5' = 1,505 CU.YD.
 FILL = BUILDINGS 1-4 = 2,208 CU.YD.
 PARKING AREA = 1,924 CU.YD.
 TOTAL FILL = 4,132 CU.YD.

LEGEND

- SHEET FLOW ARROW
- INVERT ELEVATION
- TOP OF GRATE ELEVATION
- NEW ELEVATION
- EXISTING ELEVATIONS

PAVING AND DRAINAGE PLAN

PAVING AND
DRAINAGE PLAN
C03

