




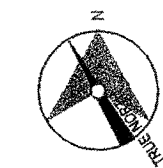

**NEW 3 SECTION ELEMENTARY SCHOOL  
AT FISK-HOWARD SCHOOL  
RECOVERY SCHOOL DISTRICT**  
NEW ORLEANS, LOUISIANA 70119  
211 S. LOPEZ STREET

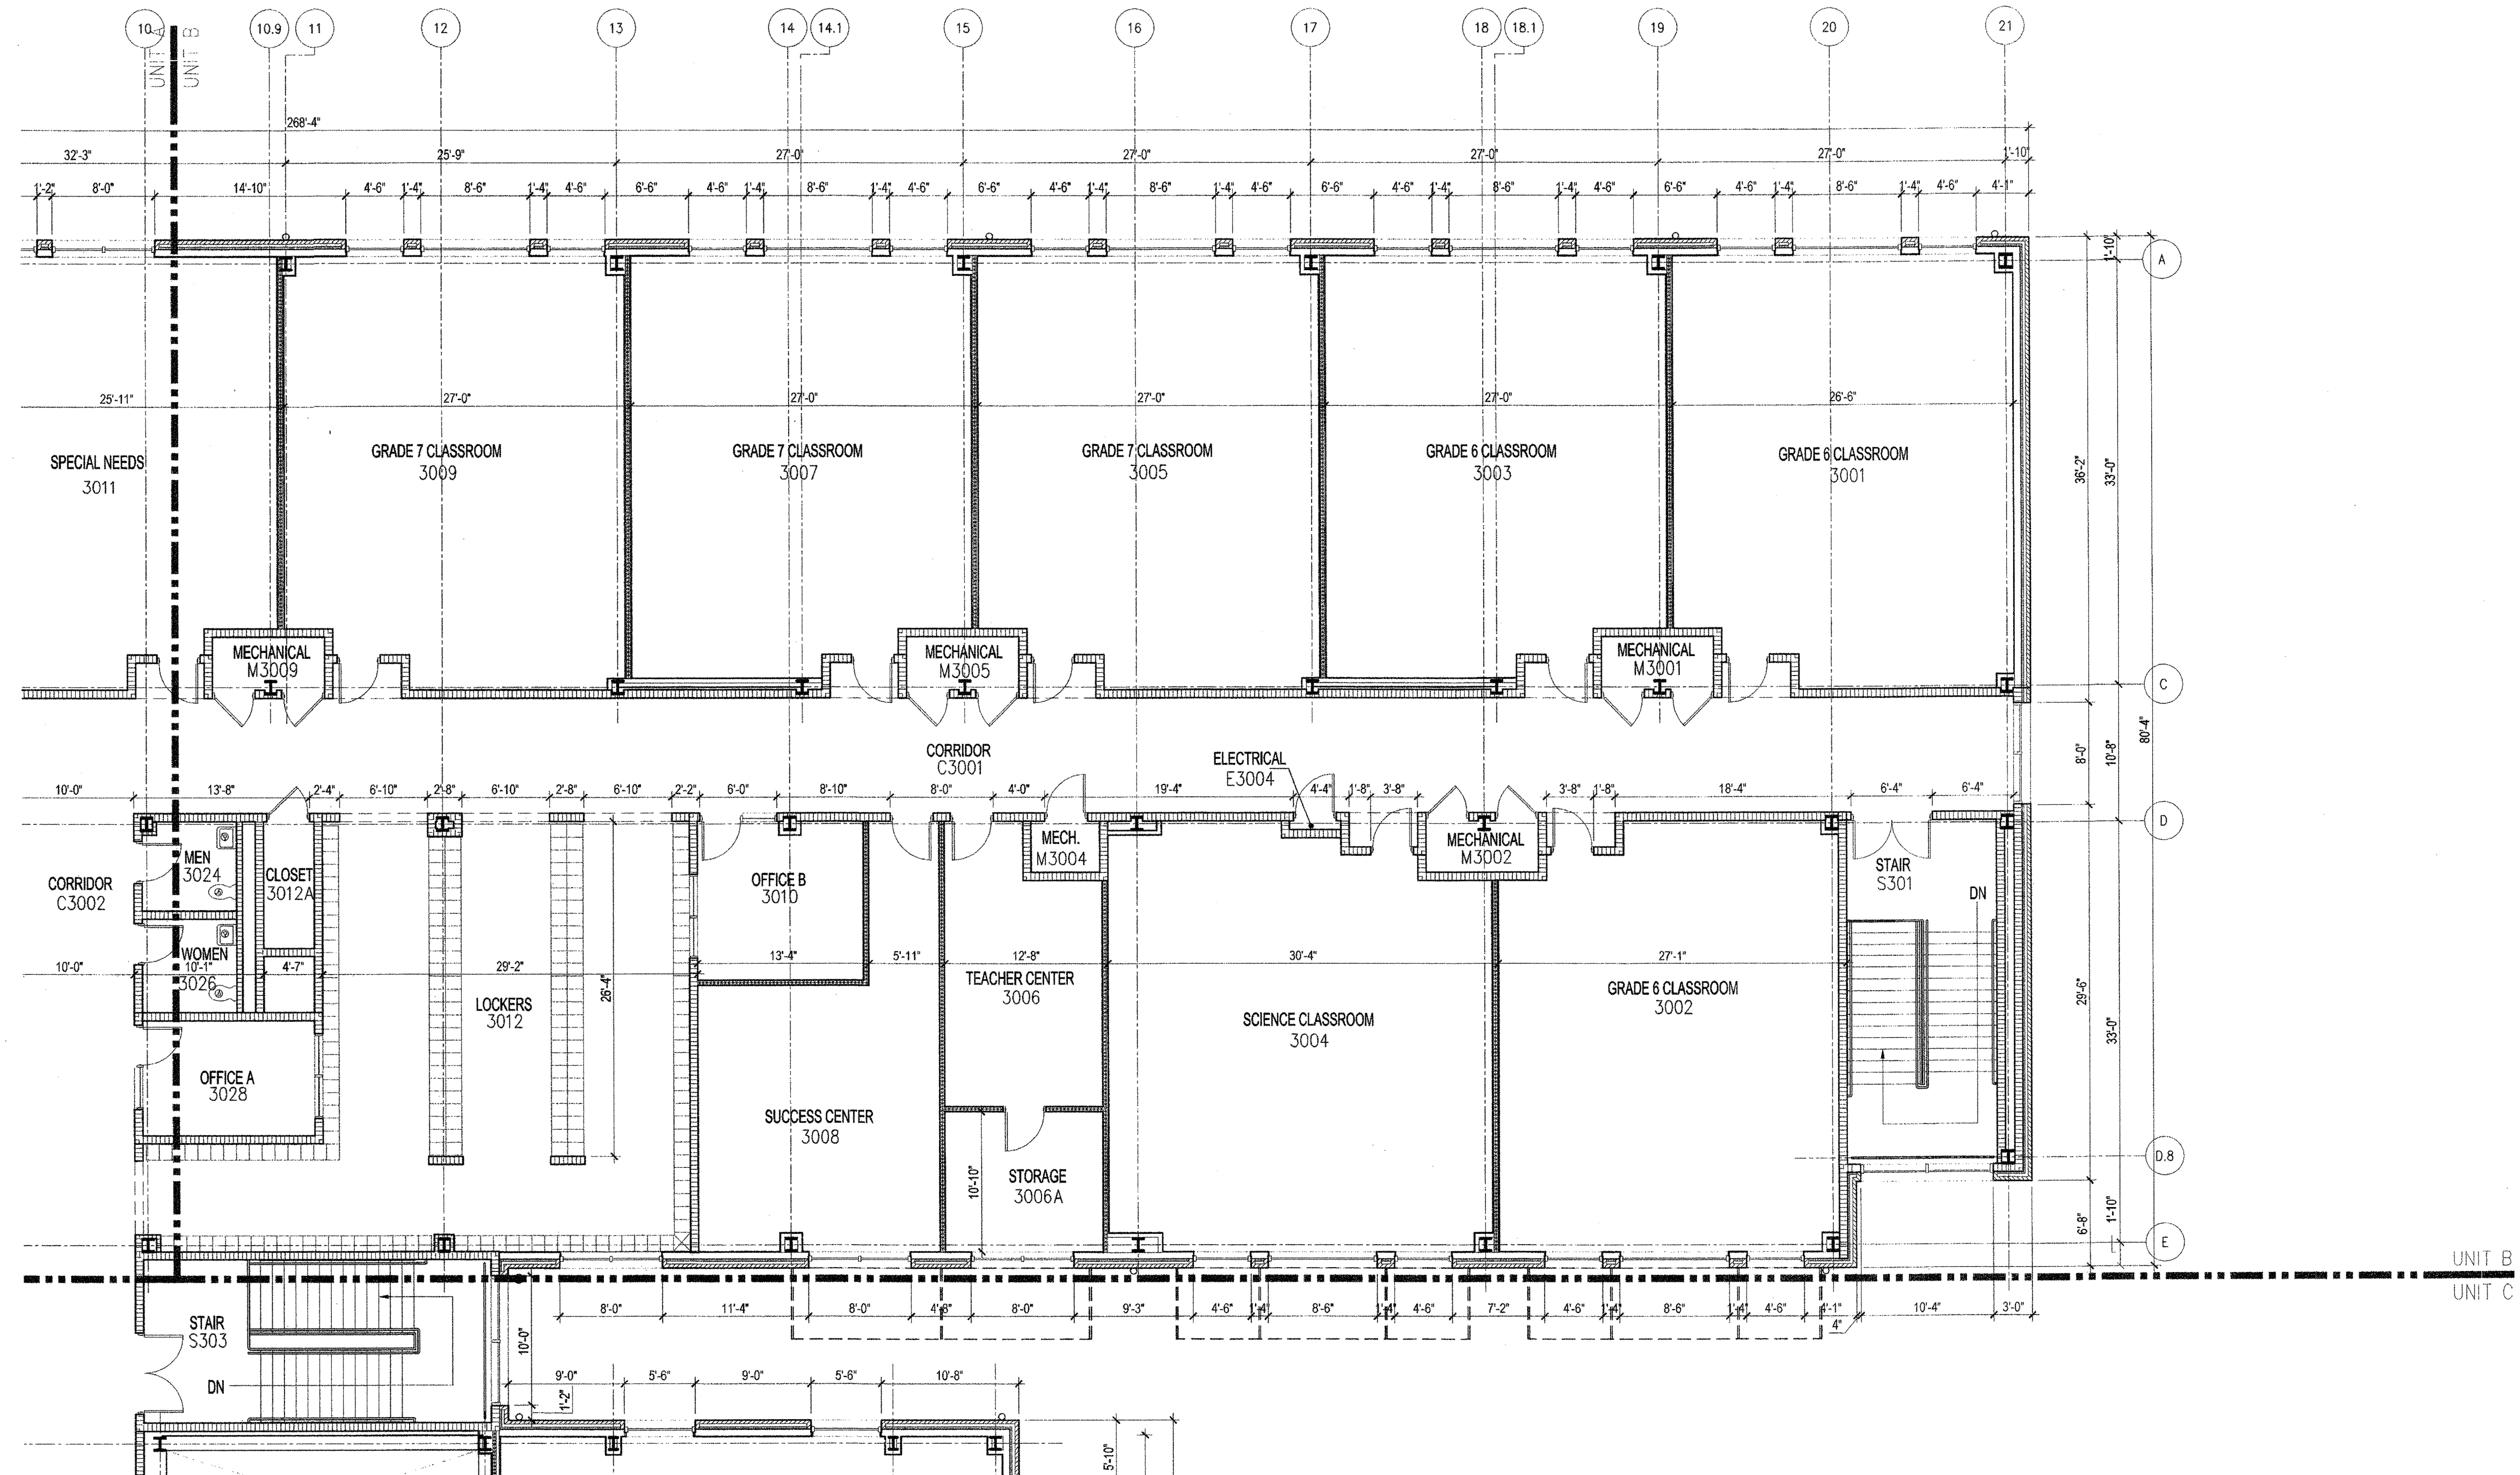

**A PARTIAL PLAN - UNIT B - THIRD FLOOR**  
A1.32A SCALE: 1/8" = 1'-0"

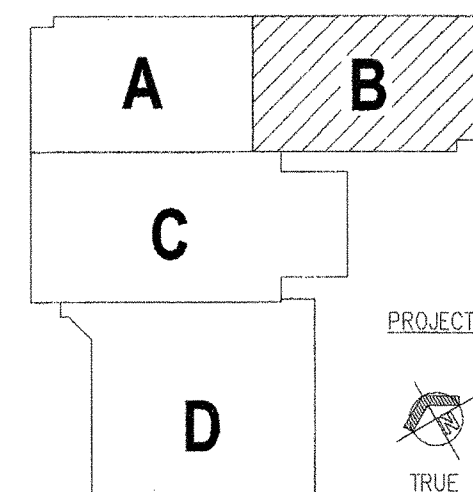

KEY PLAN

DATE ISSUED:	7 DECEMBER, 2012
REVISED:	
REVISED:	
REVISED:	
REVISED:	
DRAWN BY:	MSR, CMB
CHECKED BY:	DGR, JFM
PHASE:	

BID  
DOCUMENTS

**11085**

TITLE:  
DIMENSION PLAN  
UNIT B - THIRD FLOOR

SHEET:

**A1.32A**