



6X6 TREATED LUMBER

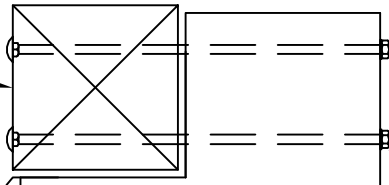

GALV 5/8" Φ
CARRIAGE BOLT,
WASHER & NUT, T&B

CLASS B - 80' PILING

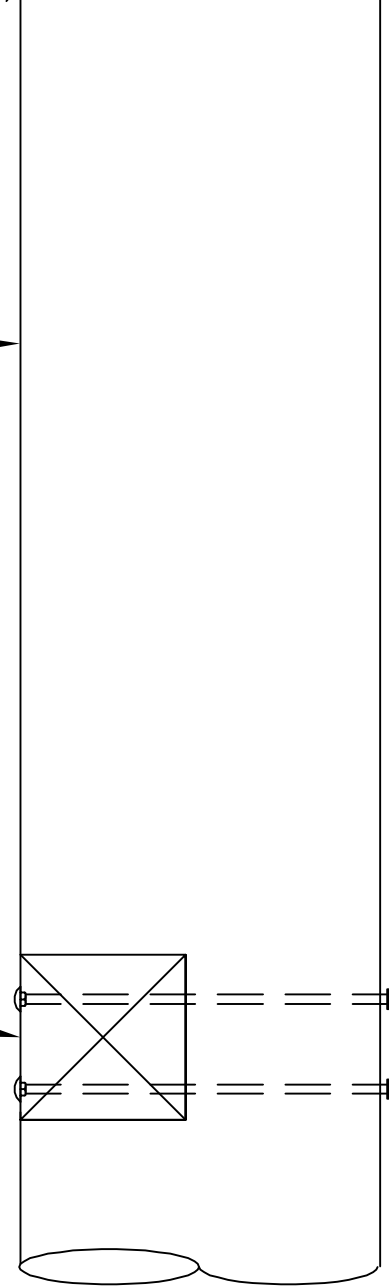

6X6 TREATED CROSS
MEMBER CUT PILING NO
MORE THAN $\frac{1}{8}$ " MORE THAN
CROSS MEMBER

