


NEW	35,983	sf
EXIST	19,253	sf
TOTAL	55,236	sf

TOTAL PARKING REQUIREMENTS			
RESTUARANTS-	9000	SF-	60
RETAIL- EXIST.	14,253	SF-	48
RETAIL- NEW	31,983	SF-	107
TOTAL	55,236	SF	215

PARKING SHOWN- 217 SPOTS

- LEGEND**
- — — — — PROPERTY LINE
 - - - - - DISPUTED AREA
 - - - - - EASEMENT LINE

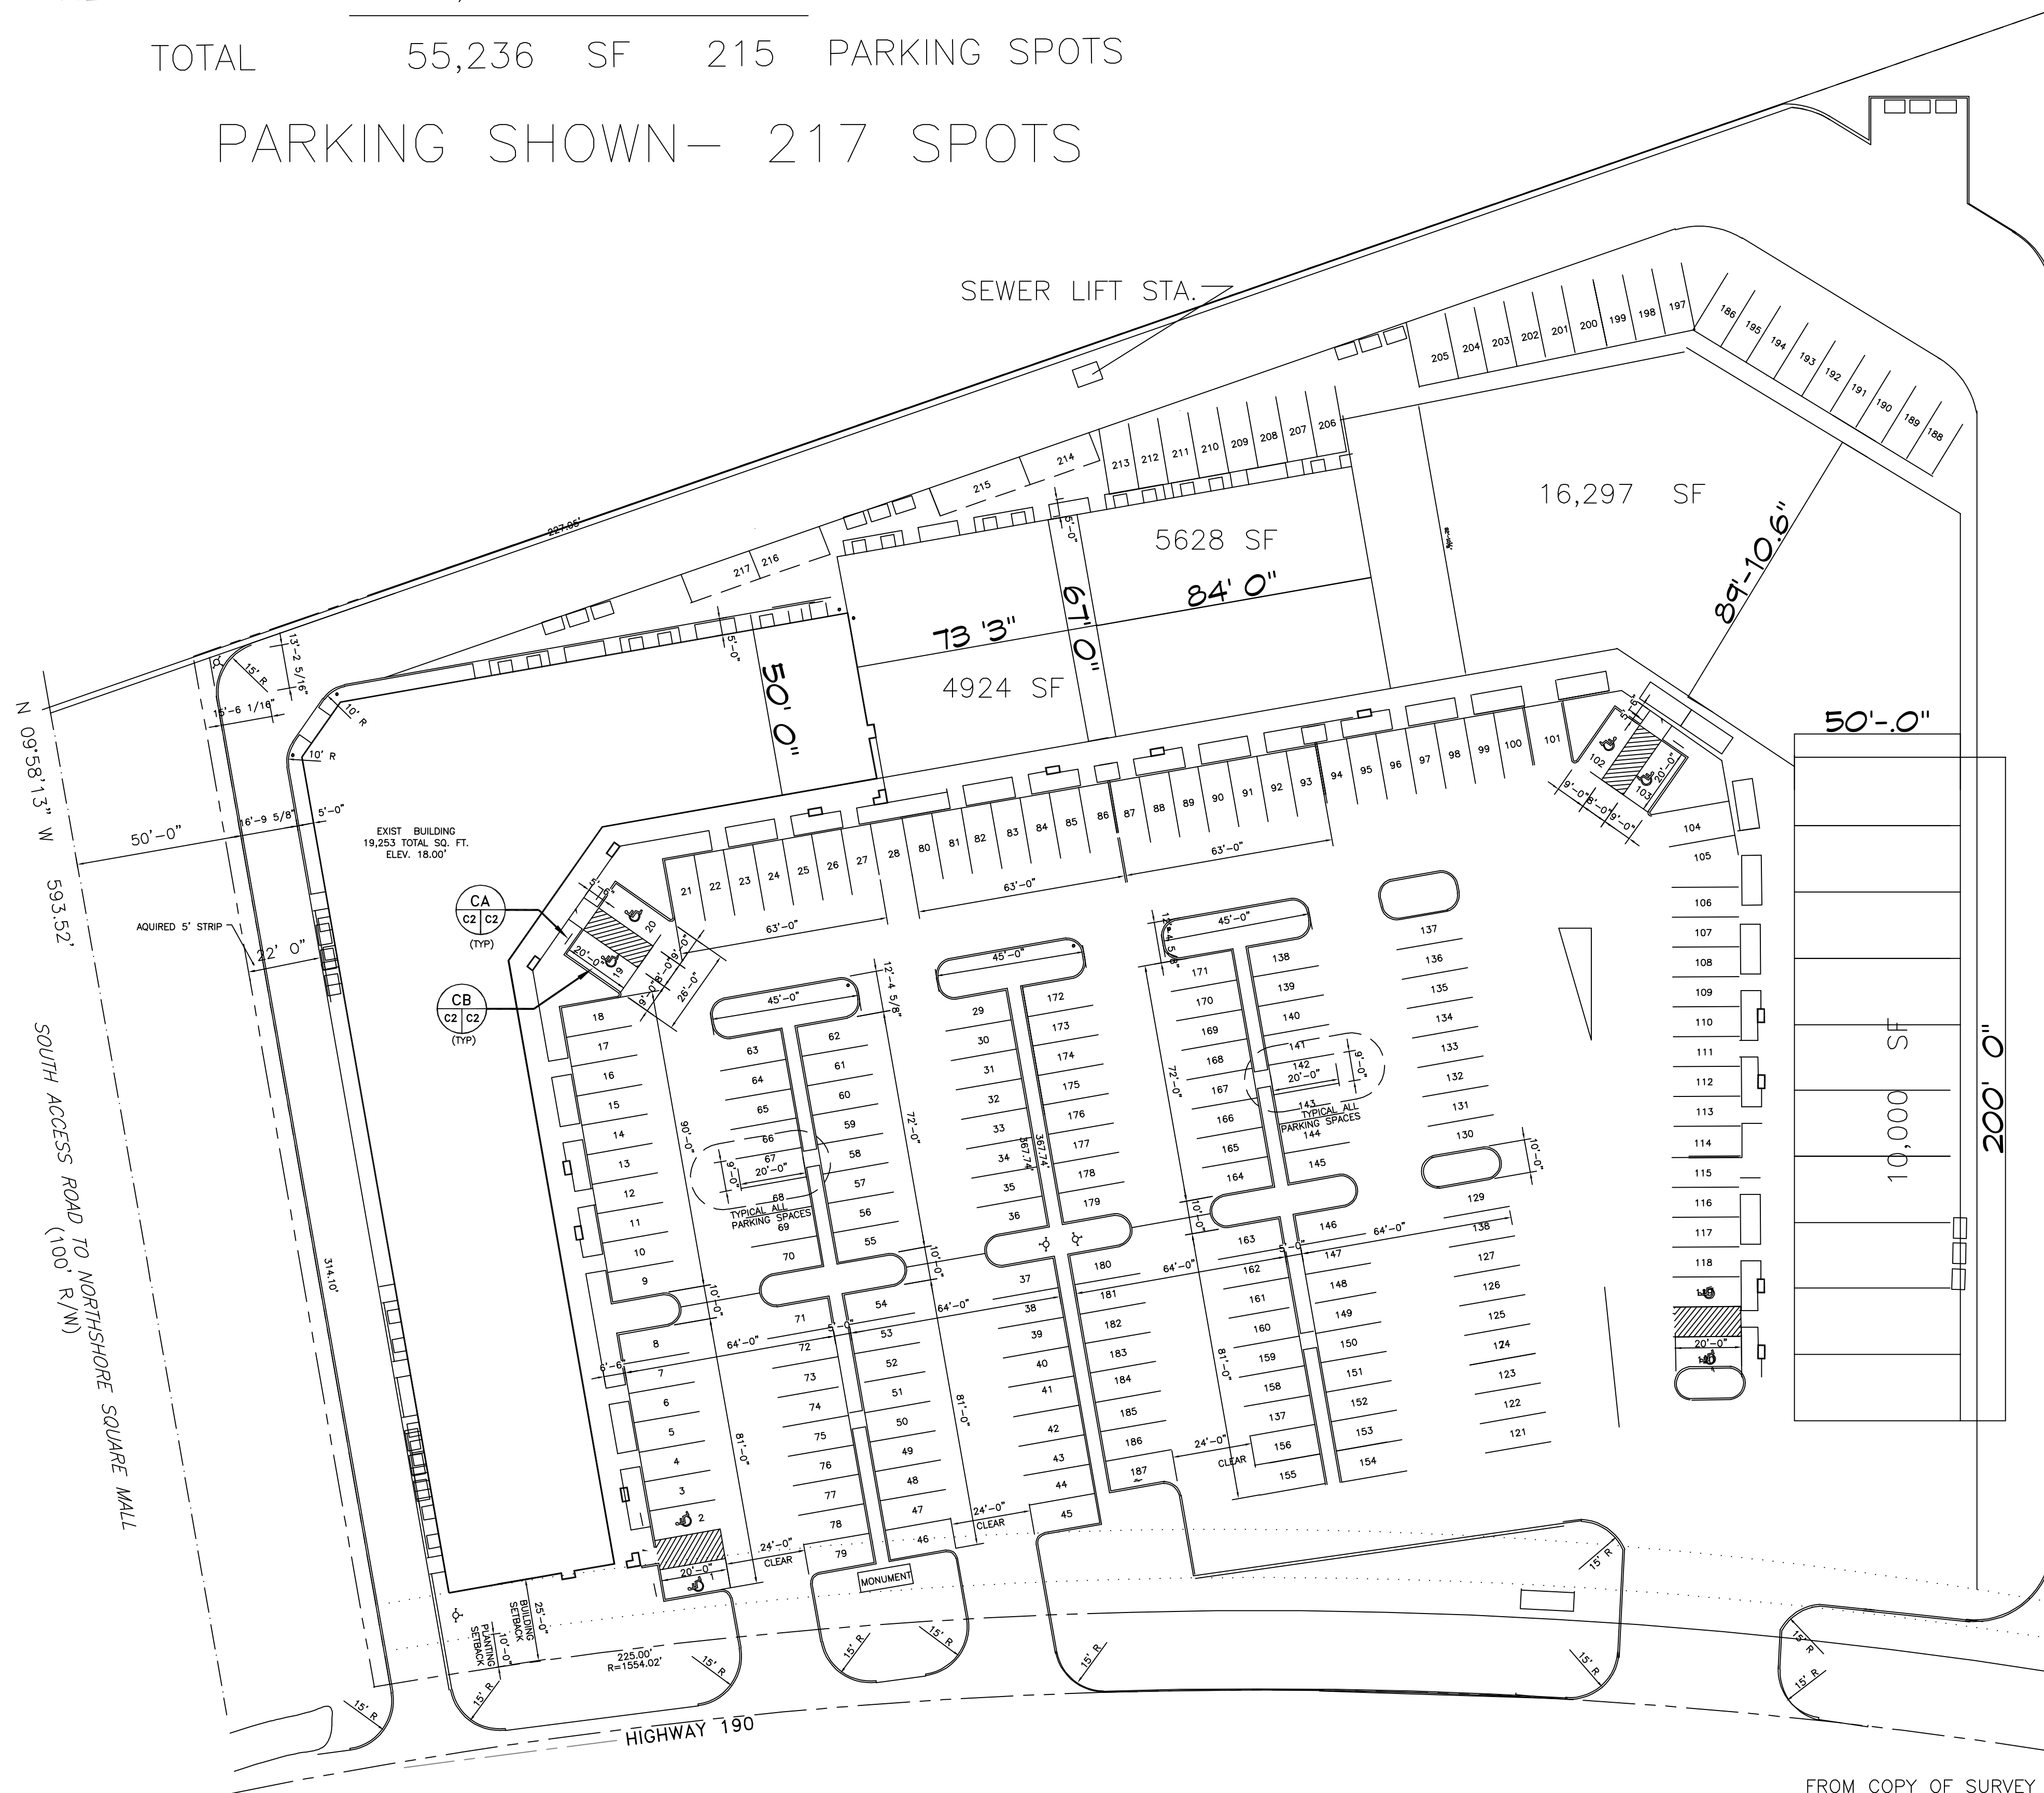

COPY OF SURVEY
SCALE: 1"=30'-0"

FROM COPY OF SURVEY BY JV BURKES
DATE: 5-29-01
REVISED 6/22/05

PROPOSED LAYOUT

GARY MUTTER
HWY. 190
SLIDELL, LOUISIANA

SLIDELL WEST #2 PRELIM #2

DAMMON ENGINEERING, INC.
ARCHITECTS - ENGINEERS
2000 OLD SPANISH TRAIL, SUITE 100 985-649-5832 SLIDELL, LA. 70458
DAMMONENGINEERING.COM

SCALE: AS NOTED

FILE:

JOB NO. 1512

DATE: 6-4-03

SHEET

C - 1

OF