


BUILDING SECTION A1
SCALE: 3/8" = 1'-0"
A1/A3

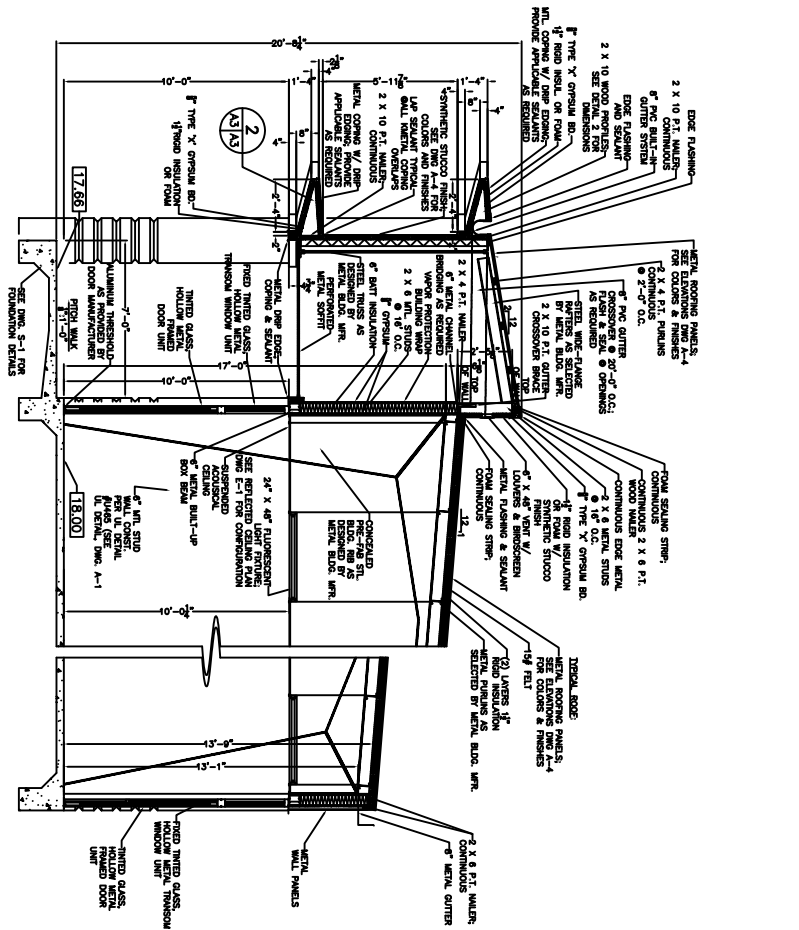

WOOD PROFILE DIMENSIONS 2
SCALE: 3/4" = 1'-0"
A1/A3



BUILDING SECTION A2
SCALE: 3/8" = 1'-0"
A1/A3

BUILDING SECTIONS	
GARY MUTTER	2170 HWY. 190 WEST
SLIDELL, LOUISIANA	

SLIDELL WEST SHOPPING CENTER

DAMMON ENGINEERING, INC.

1095 FLORIDA AVENUE 985-649-5852 SLIDELL, LA. 70468
DAMMONENGINEERING.COM

SCALE(S) NOTED	FILE:
JOB NO.	DATE: 08-17-05
SHEET	A-3
OF	