


STORAGE UNIT SCHEDULE					
MARK	UNIT SIZE	NO. OF UNITS	SQ.FT.	CLIMATE CONTROL	
A	5x5	17	425	YES	
B	5x10	54	2,700	YES	
C	10x10	76	7,600	YES	
D	10x10	58	5,800	NO	
E	10x15	68	10,200	YES	
F	10x15	107	16,050	NO	
G	10x20	23	4,600	YES	
H	10x20	29	5,800	NO	
TOTALS		432	53,175		

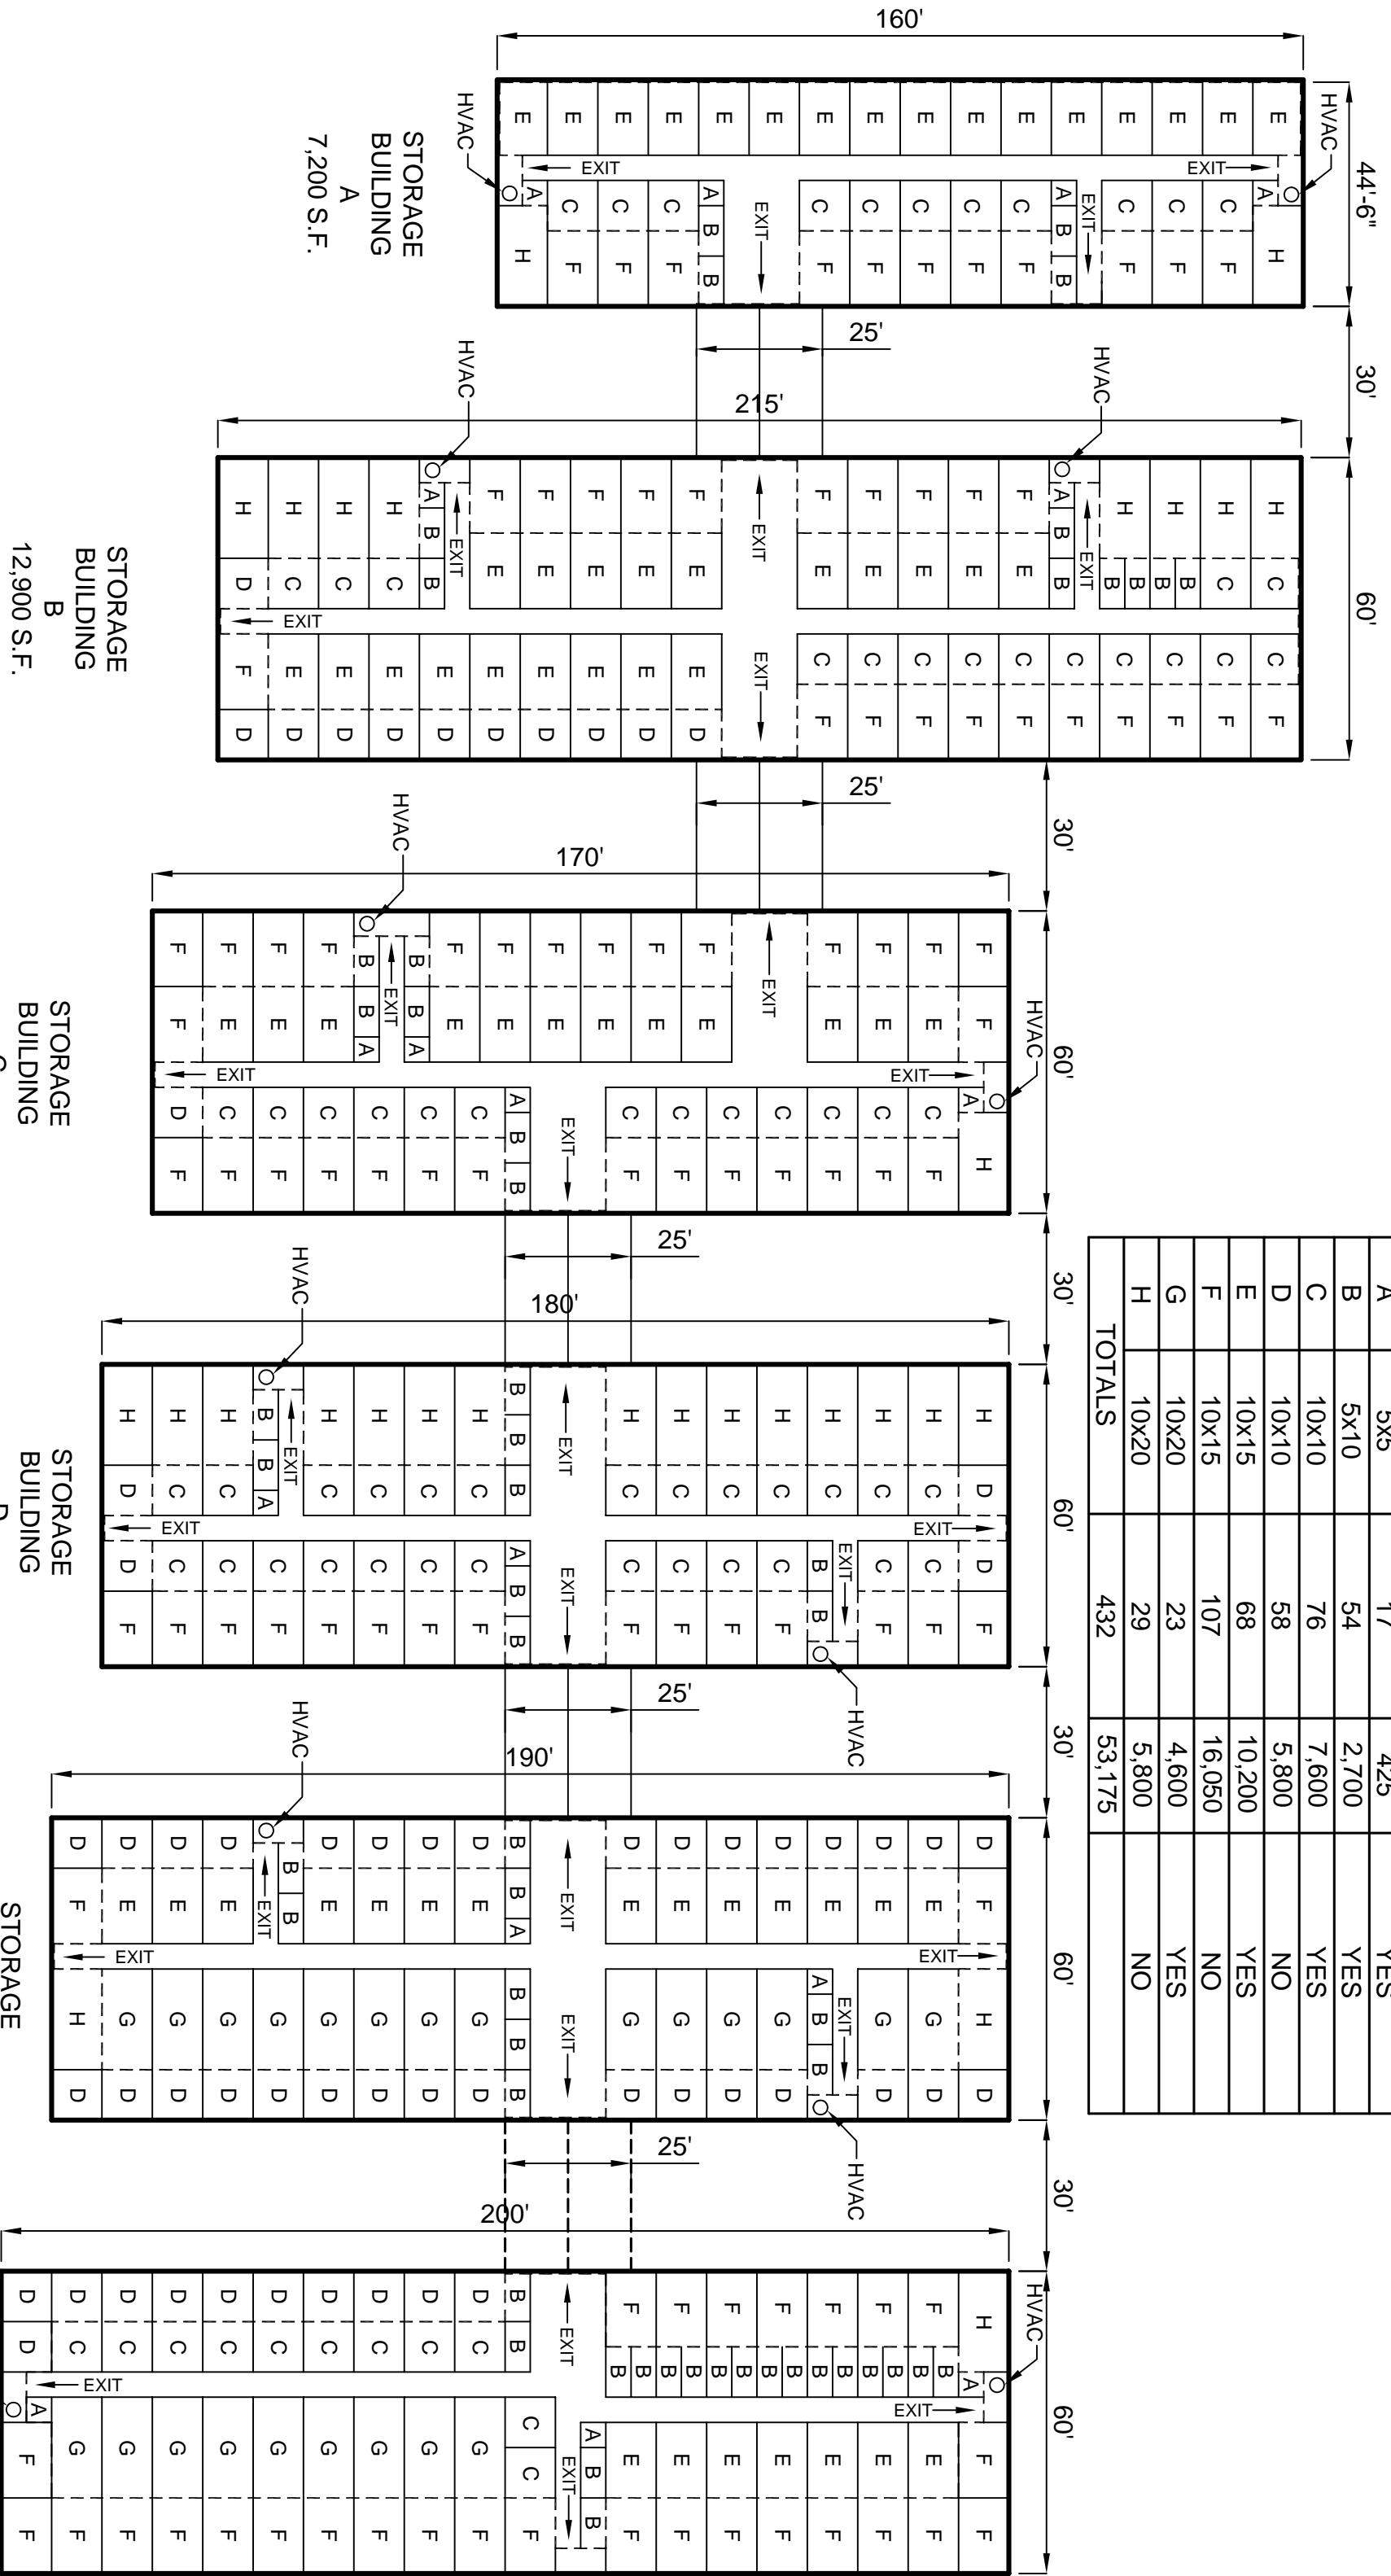

STORAGE BUILDING A
7,200 S.F.

STORAGE BUILDING B
12,900 S.F.

STORAGE BUILDING C
10,200 S.F.

STORAGE BUILDING D
10,800 S.F.

STORAGE BUILDING E
11,400 S.F.

STORAGE BUILDING F
12,000 S.F.

12,000 S.F.