

The First Floor

With this in mind, let's study some floor plans that show the proposed electrical installation. Figure 8-10 is a first-floor plan, which includes the family room, bath 1, laundry, kitchen, dining room, living room, foyer and garage, with connecting hallways and storage closets.

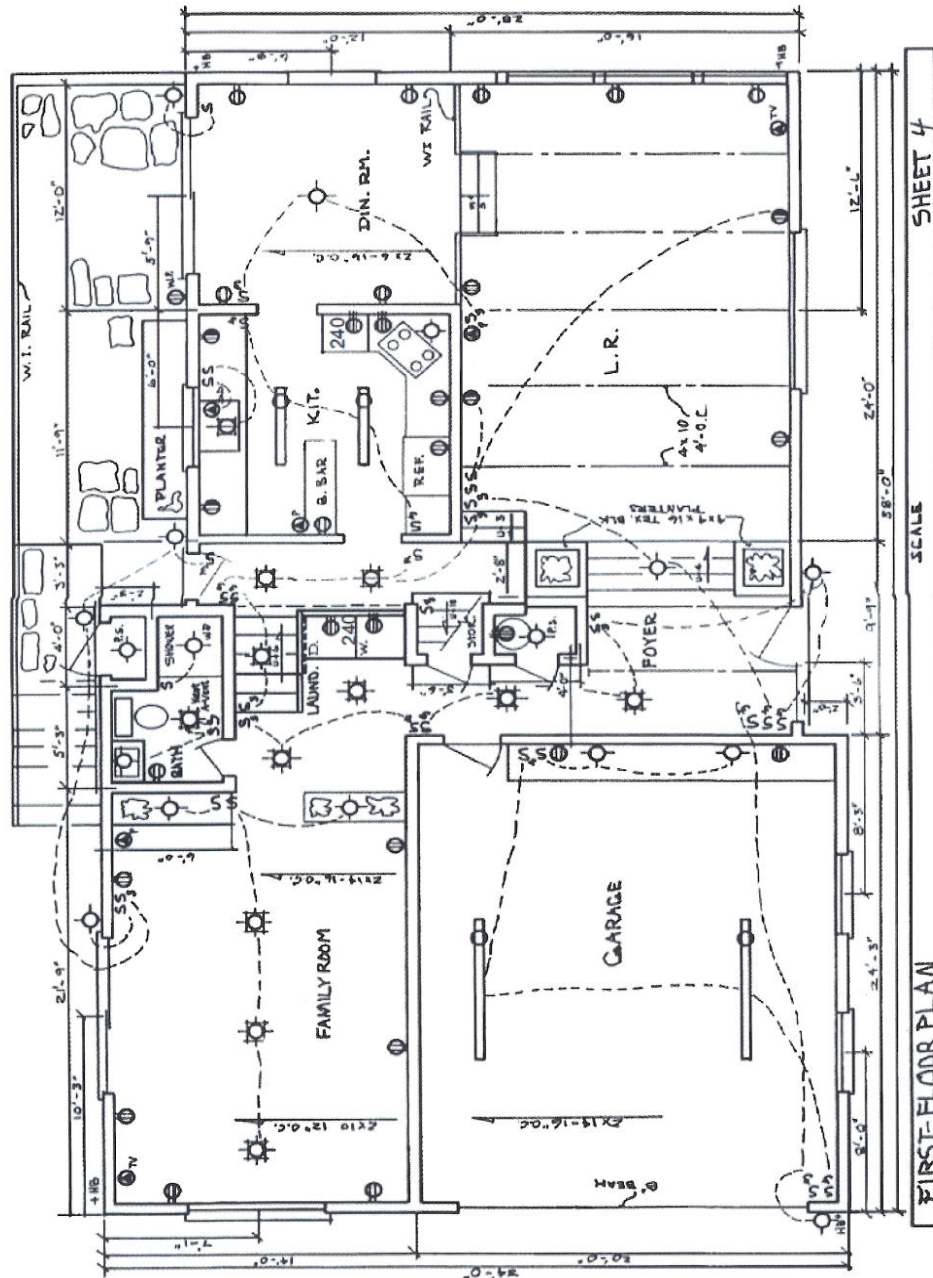


Figure 8-10
First-floor plan