



3 BUILDING SECTION
A201 | A401 SCALE: 1/4" = 1'-0"

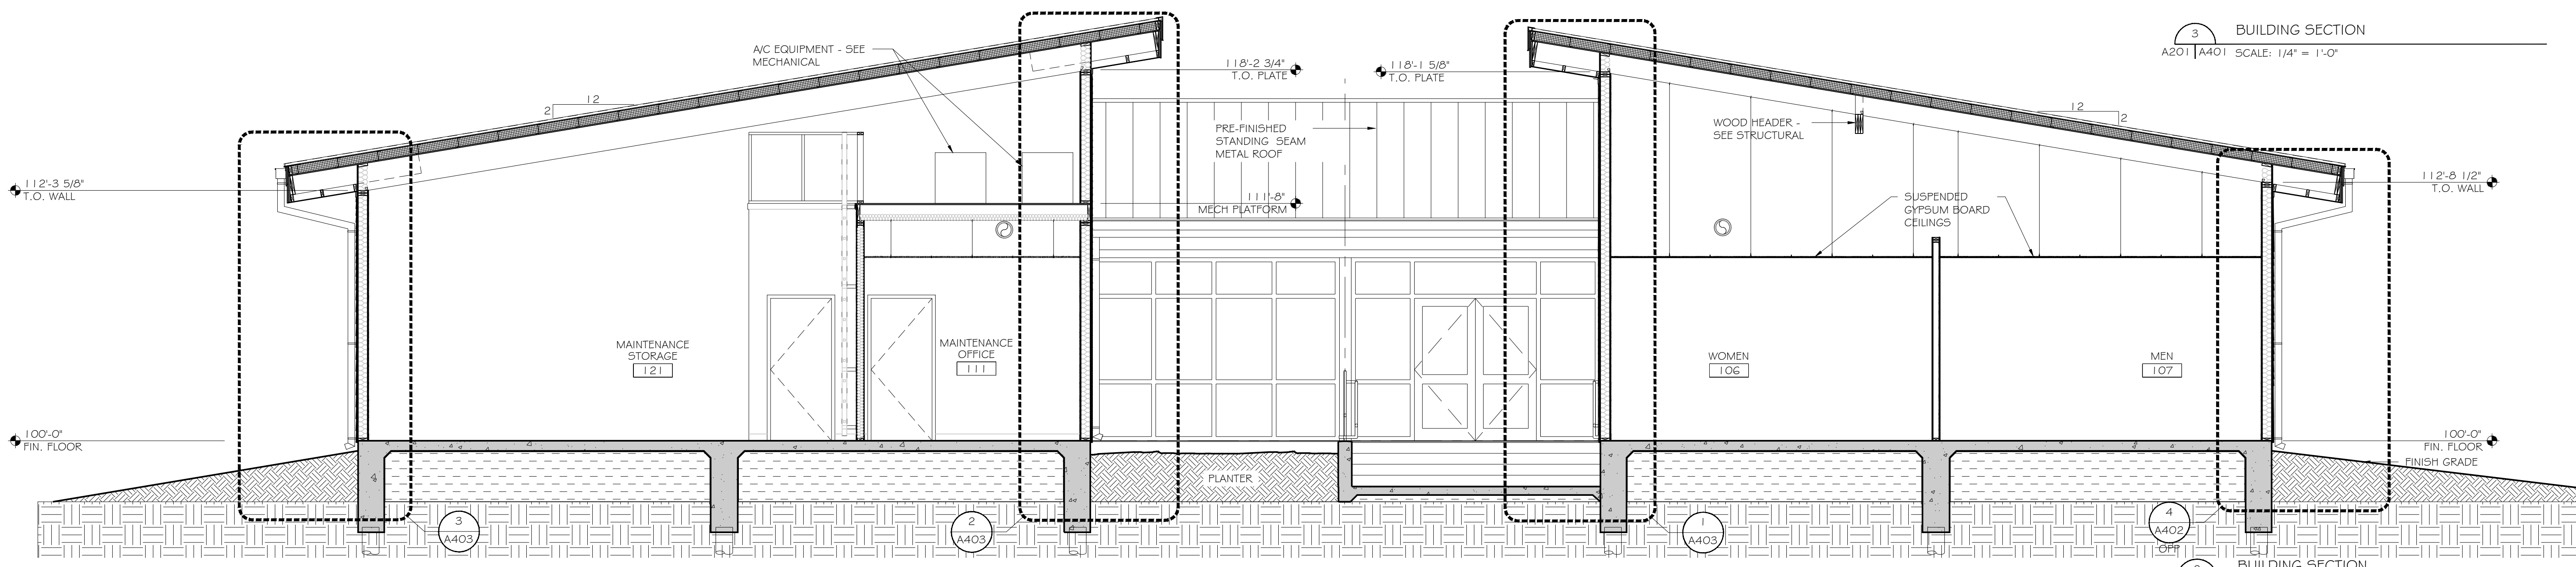

2 BUILDING SECTION
A201 | A401 SCALE: 1/4" = 1'-0"

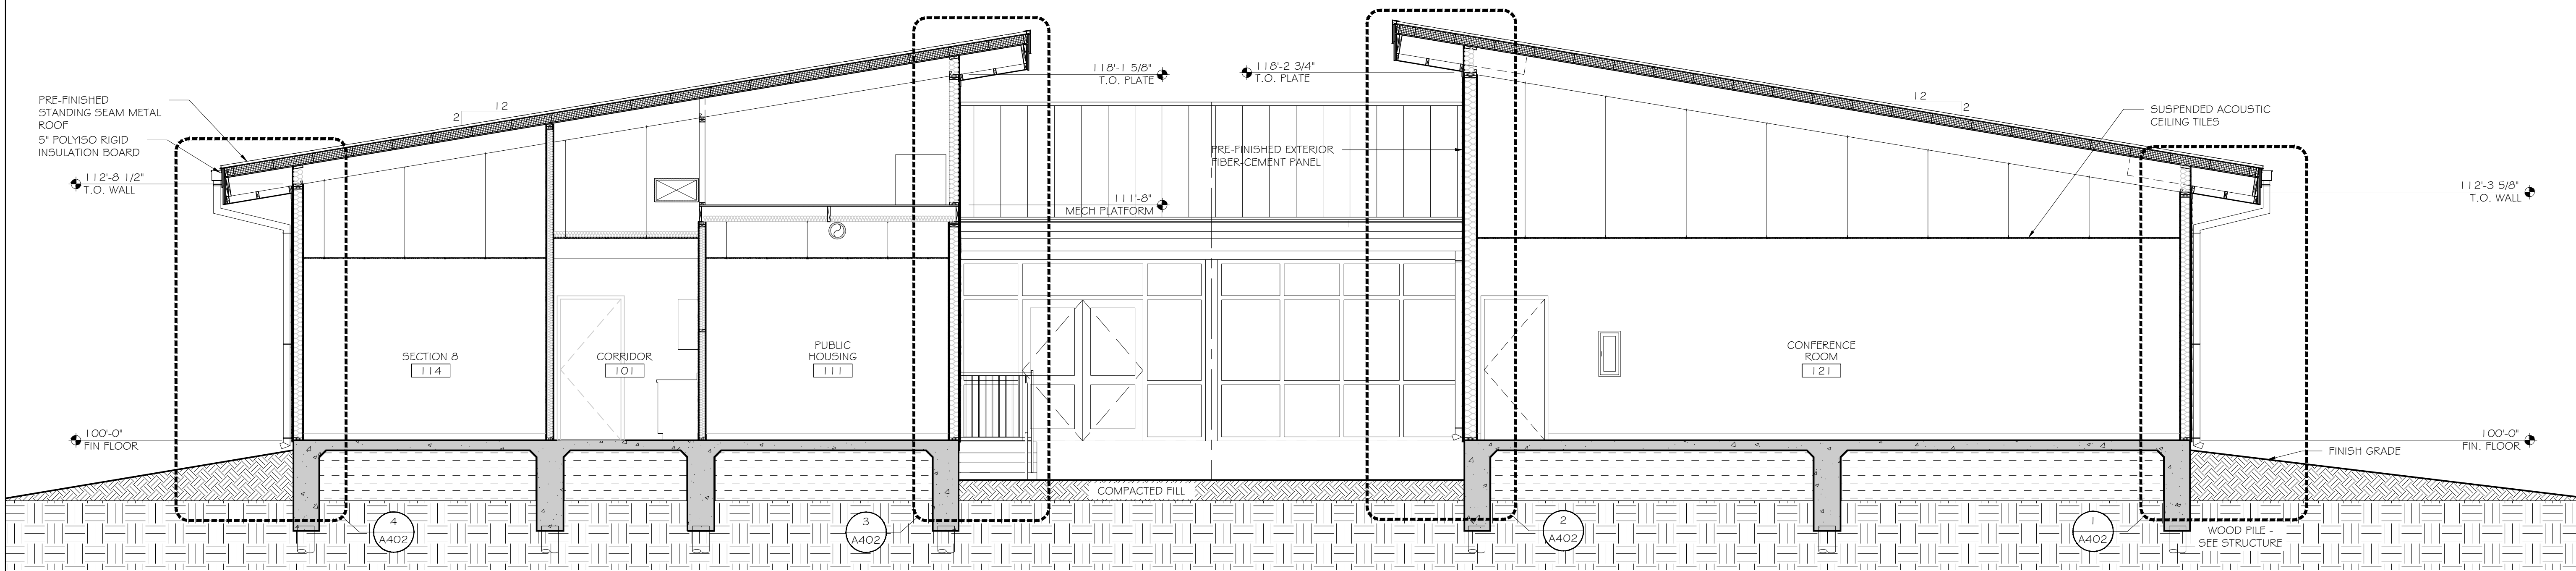

1 BUILDING SECTION
A201 | A401 SCALE: 1/4" = 1'-0"

APP. CHK.	BY	DESCRIPTION	DATE	REV#	

THE DESIGN CONCEPTS REPRESENTED IN THIS DOCUMENT ARE SPECIFICALLY FOR THE PROJECT. INFORMATION CONTAINED HEREIN IS THE SOLE PROPERTY OF WDG | ARCHITECTS ENGINEERS AND SHALL NOT BE TRANSMITTED TO ANY OTHER PARTIES IN ANY FORM WHATSOEVER WITHOUT THE EXPRESS WRITTEN CONSENT OF WDG | ARCHITECTS ENGINEERS.

WDG PROJECT NUMBER	12-017
APPROVED BY	KAK
DRAFTED BY	JSR
CHECKED BY	KAK

AUGUST 14, 2012	△
SCHEMATIC DESIGN	
DESIGN DEVELOPMENT	
98442 KAK FOR BID	
FOR CONSTRUCTION	