

**1 EXISTING ELECTRICAL PLAN**  
SCALE: 1/8" = 1' - 0"



**GENERAL NOTES:**

1. THE CONTRACTOR SHALL VISIT THE PREMISES AND THOROUGHLY FAMILIARIZE HIMSELF WITH ALL DETAILS OF THE WORK AND WORKING CONDITIONS. VERIFY ALL FIELD CONDITIONS.
2. CONTRACTOR TO FIELD VERIFY AND REUSE EXISTING ELECTRICAL EQUIPMENT THAT IS OPERATIONAL. REPLACE IF NECESSARY. CONNECT, RELAMP AND CLEAN ALL ELECTRICAL DEVICES AS SHOWN. CONTRACTOR TO FIELD VERIFY ALL COMPONENTS OF DESIGN PRIOR TO INSTALLATION AND MAKE KNOWN ANY DISCREPANCIES.
3. REFER TO MECHANICAL DEMOLITION DRAWINGS FOR MECHANICAL DEMOLITION. REMOVE ALL ASSOCIATED ELECTRICAL CONDUIT AND WIRING FOR DEMOLISHED HVAC SYSTEMS.
4. FOR ALL ITEMS TO BE REMOVED, REMOVE THE ENTIRE ELECTRICAL INSTALLATION, INCLUDING ALL ASSOCIATED CONDUIT, JUNCTION BOXES, WIRING AND FITTINGS, ETC. UNLESS NOTED OTHERWISE. CONDUITS CONCEALED UNDER SLAB OR ON GRADE MAY BE CAPPED OFF FLUSH WITH SURFACE. SLAB AREAS SHALL BE FREE OF TRIPPING HAZARDS RELATED TO ANY ELECTRICAL DEMOLITION. ALL OTHER CONDUIT SHALL BE REMOVED.
5. PROVIDE TEMPORARY WIRING AND CONNECTIONS TO MAINTAIN EXISTING SYSTEMS IN SERVICE DURING CONSTRUCTION.
6. MAINTAIN ELECTRICAL CONTINUITY TO ALL ELECTRICAL DEVICES THAT ARE TO REMAIN. RECONNECT ANY ELECTRICAL DEVICES DOWNSTREAM FROM ANY ELECTRICAL DEVICES THAT WERE REMOVED.
7. DISCONNECT AND REMOVE ABANDONED LUMINAIRES. REMOVE BRACKETS, STEMS, HANGERS, AND OTHER ACCESSORIES.
8. REPAIR ADJACENT CONSTRUCTION AND FINISHES DAMAGED DURING DEMOLITION AND RENOVATION WORK.
9. VERIFY LIGHTING IN NEW CORRIDOR 124 IS FUNCTIONAL AND PROPERLY LOCATED AROUND NEW CLINIC WALL BUILDOUT. ADJUST AS NECESSARY FOR APPROPRIATE LIGHTING LEVELS.

**REFERENCE NOTES:**


- ① APPROXIMATE LOCATION OF EXISTING ELECTRICAL EQUIPMENT. EXISTING ELECTRICAL EQUIPMENT TO BE RELOCATED AS SHOWN. ALL ASSOCIATED WIRING, BOXES, RACEWAY, ETC. TO BE RELOCATED AS REQUIRED.
- ② EXISTING RELOCATED EXIT SIGN. RUN CONDUIT AS REQUIRED TO AVOID NEW CONSTRUCTION OF CLINIC. COORDINATE LOCATION IN CORRIDOR 200 WITH ALL EXISTING SYSTEMS IN CORRIDOR 200.
- ③ EXISTING RELOCATED CAMERA. RUN CONDUIT AS REQUIRED TO AVOID NEW CONSTRUCTION OF CLINIC. COORDINATE LOCATION IN CORRIDOR 200 WITH ALL EXISTING SYSTEMS IN CORRIDOR 200.
- ④ EXISTING RELOCATED WAP. RUN CONDUIT AS REQUIRED TO AVOID NEW CONSTRUCTION OF CLINIC. COORDINATE LOCATION IN CORRIDOR 200 WITH ALL EXISTING SYSTEMS IN CORRIDOR 200.
- ⑤ EXISTING RELOCATED DETECTION DEVICE. VERIFY PROPER PLACEMENT FOR DEVICE PRIOR TO RELOCATING. RUN CONDUIT AS REQUIRED TO AVOID NEW CONSTRUCTION OF CLINIC. COORDINATE LOCATION IN CORRIDOR 200 WITH ALL EXISTING SYSTEMS IN CORRIDOR 200.
- ⑥ EXISTING RELOCATED SMOKE DETECTORS. RUN CONDUIT AS REQUIRED TO AVOID NEW CONSTRUCTION OF CLINIC. COORDINATE LOCATION IN CORRIDOR 200 WITH ALL EXISTING SYSTEMS IN CORRIDOR 200.
- ⑦ EXISTING RELOCATED INTERCOM/PAGING SPEAKER. RUN CONDUIT AS REQUIRED TO AVOID NEW CONSTRUCTION OF CLINIC. COORDINATE LOCATION IN CORRIDOR 200 WITH ALL EXISTING SYSTEMS IN CORRIDOR 200.
- ⑧ EXISTING SERVICE PROVIDER ENTRANCE THROUGH WINDOW. VERIFY ROUTE OF EXISTING CABLE RUN FROM ENTRANCE THROUGH WINDOW TO EXISTING EQUIPMENT BEING SERVED. DEMOLISH THIS EXISTING CABLE RUN. RUN NEW CABLE FROM SECOND FLOOR, WHERE SERVICE PROVIDER ENTRANCE DEMARCATON EXISTS, TO EXISTING EQUIPMENT BEING SERVED FROM DEMOLISHED CABLE RUN. VERIFY IN FIELD.
- ⑨ APPROXIMATE LOCATION OF EXISTING ELECTRICAL EQUIPMENT. EXISTING ELECTRICAL EQUIPMENT TO BE REMOVED. ALL ASSOCIATED WIRING, BOXES, RACEWAY, ETC. TO BE REMOVED AS REQUIRED.

**BUILDING LEGEND**

	McMAIN HEALTH CENTER RENOVATION PROJECT LOCATION
	EXISTING McMAIN SECONDARY HIGH SCHOOL
	NEW GYMNASIUM ADDITION & COVERED WALKWAY (CONCURRENT PROJECT)
	EXISTING McMAIN HEALTH CENTER

ALL TRADES, SERVICES, MANAGEMENT, FINANCING AND SPECIFICATIONS ARE OWNED BY AND ARE THE PROPERTY OF MOSES ENGINEERS CONSULTING ENGINEERS AND SHALL REMAIN THE PROPERTY OF MOSES ENGINEERS CONSULTING ENGINEERS. NO USE OF THIS DOCUMENT IN CONNECTION WITH THE SPECIFIED PROJECT IS AUTHORIZED WITHOUT THE WRITTEN PERMISSION OF MOSES ENGINEERS CONSULTING ENGINEERS. ANY REPRODUCTION OR TRANSMISSION OF THIS DOCUMENT WITHOUT THE WRITTEN PERMISSION OF MOSES ENGINEERS CONSULTING ENGINEERS IS STRICTLY PROHIBITED. THE USER OF THIS DOCUMENT SHALL BE RESPONSIBLE FOR OBTAINING ALL NECESSARY PERMITS AND APPROVALS FROM THE APPROPRIATE AGENCIES. THE USER SHALL BE RESPONSIBLE FOR OBTAINING ALL NECESSARY PERMITS AND APPROVALS FROM THE APPROPRIATE AGENCIES. THE USER SHALL BE RESPONSIBLE FOR OBTAINING ALL NECESSARY PERMITS AND APPROVALS FROM THE APPROPRIATE AGENCIES.

McMAIN HEALTH CLINIC RENOVATION  
AT  
ELEANOR McMAIN SECONDARY HIGH SCHOOL  
5712 SOUTH CLAIBORNE AVENUE  
NEW ORLEANS, LOUISIANA 70125

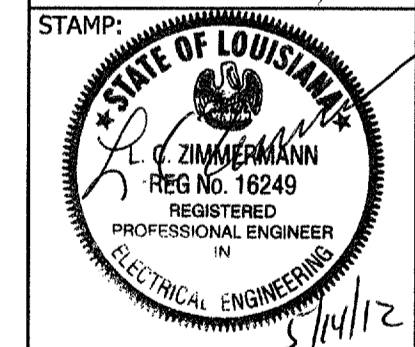

STAMP: [Professional Engineer Seal]

REVISION(S):

CHECKED BY:	DATE:
BPO	05/11/12
DATE:	
JOB NO:	1007B
SHEET NO:	E-06