



TYPICAL OUTLET CONNECTIONS

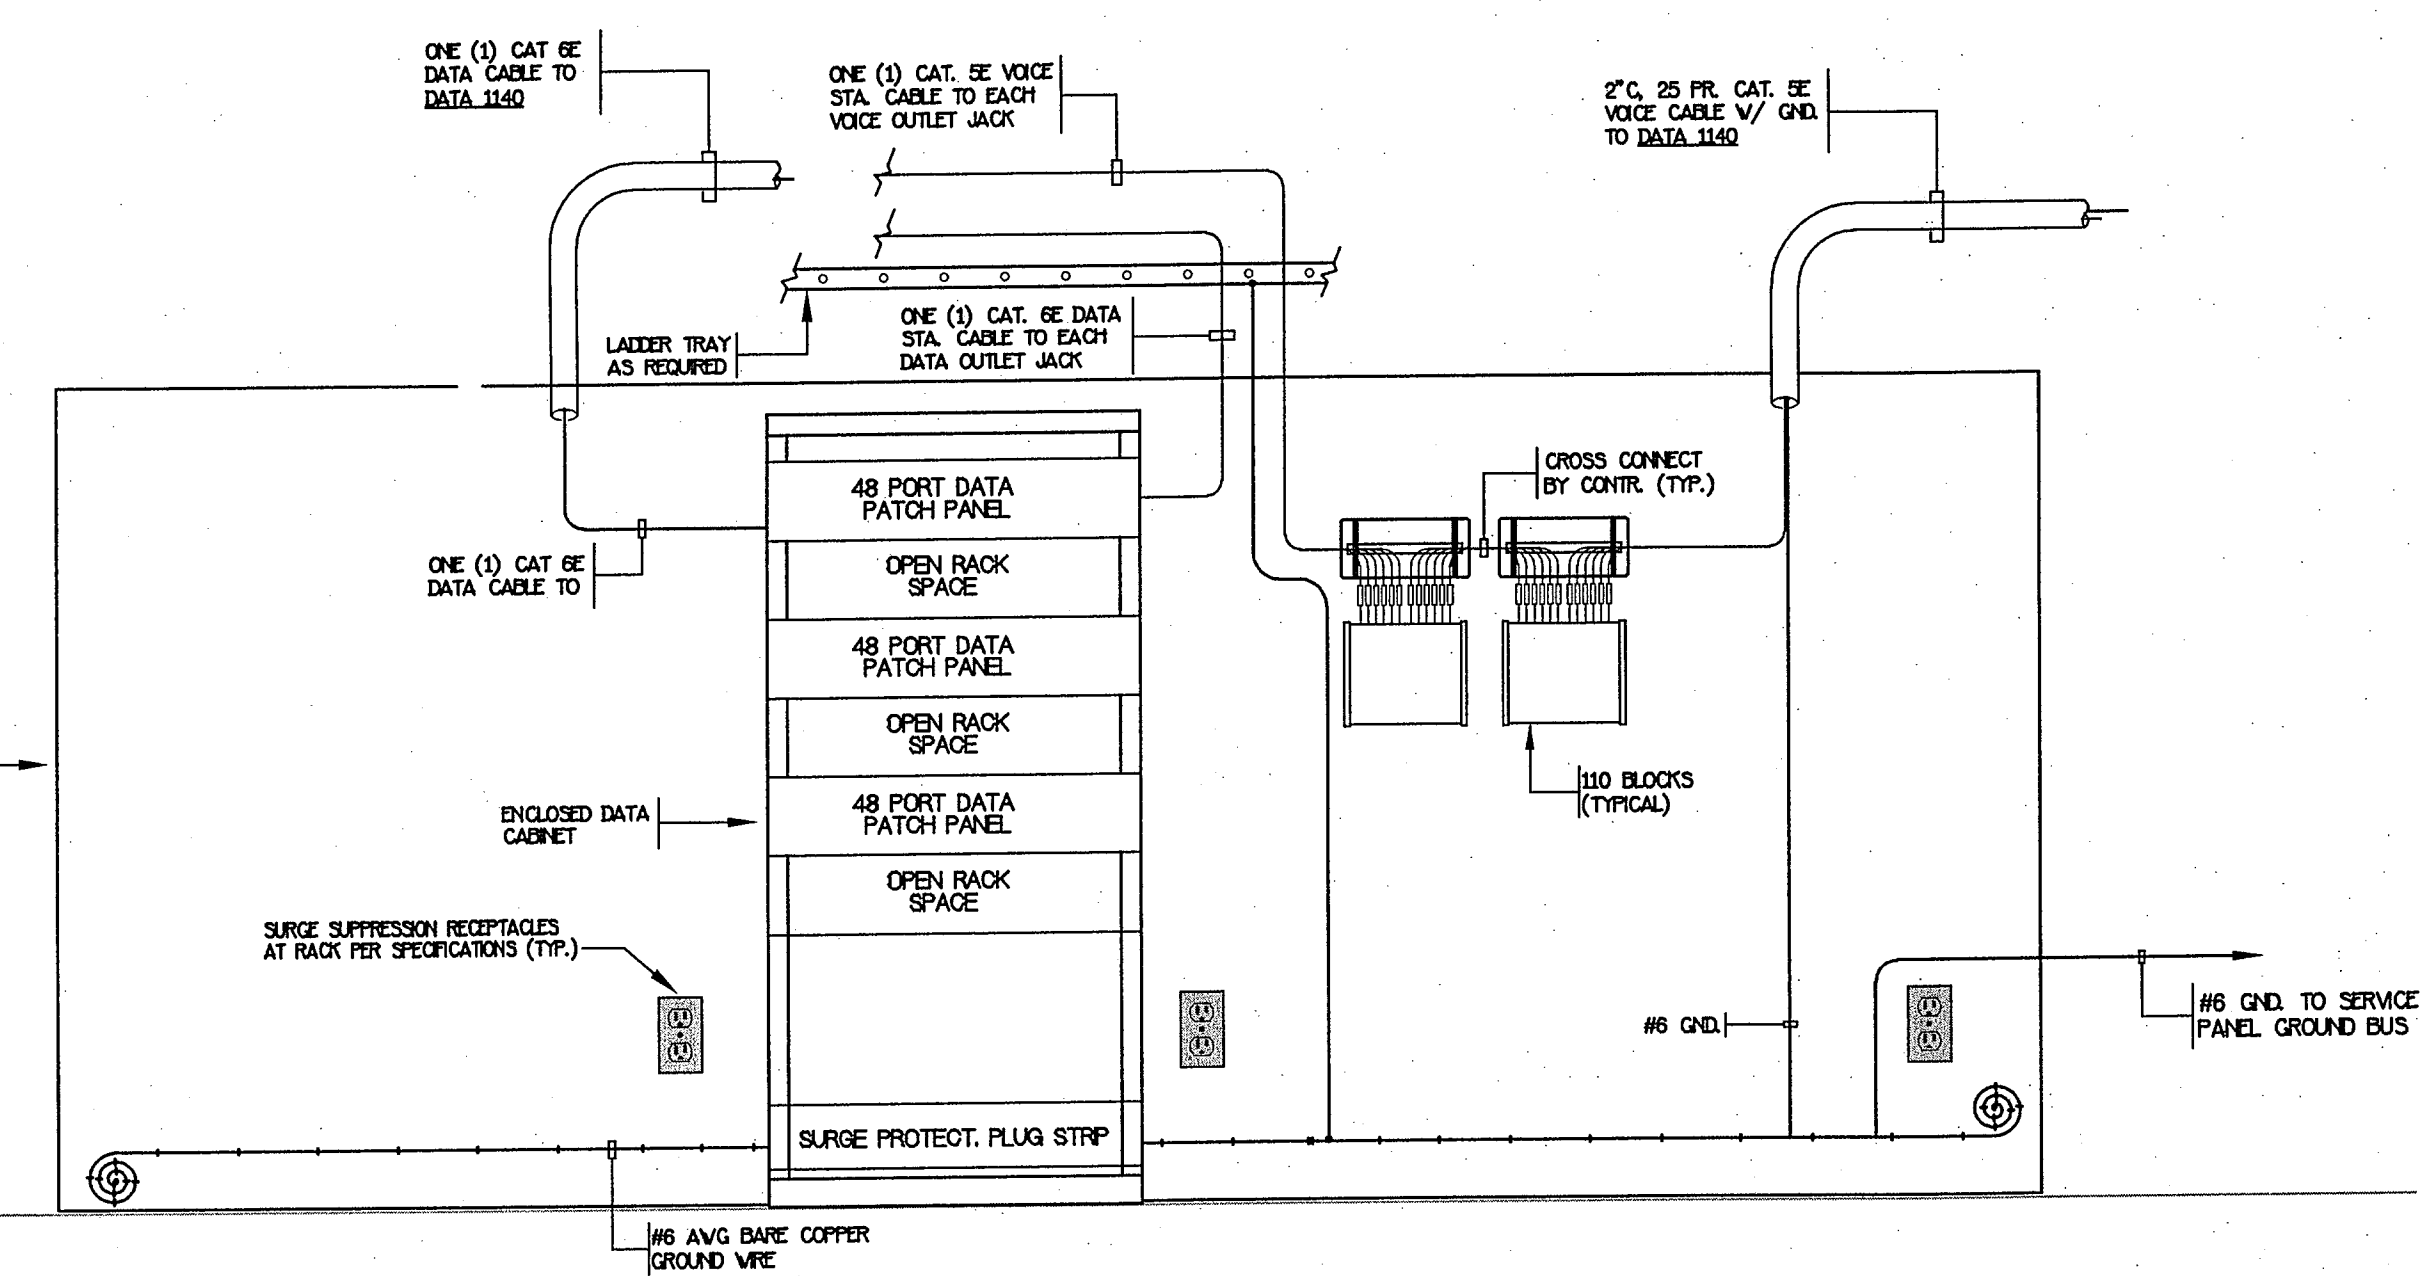


TYP. DATA ROOM (1203, 1213, 2201, 2217 & 2225)

- NOTES
1. THE ELECT. CONTR. SHALL CAREFULLY COORDINATE THE LAYOUT OF ALL EQUIPMENT TO BE INSTALLED IN ALL DATA ROOMS WITH ALL SUB-CONTRACTORS AND VENDORS; SPACE IS VERY LIMITED IN THE ROOM.
 2. THE ELECT. CONTR. SHALL VERIFY THE LENGTHS OF ALL FURNISHED PATCH CORDS REQUIRED, PRIOR TO PURCHASE.

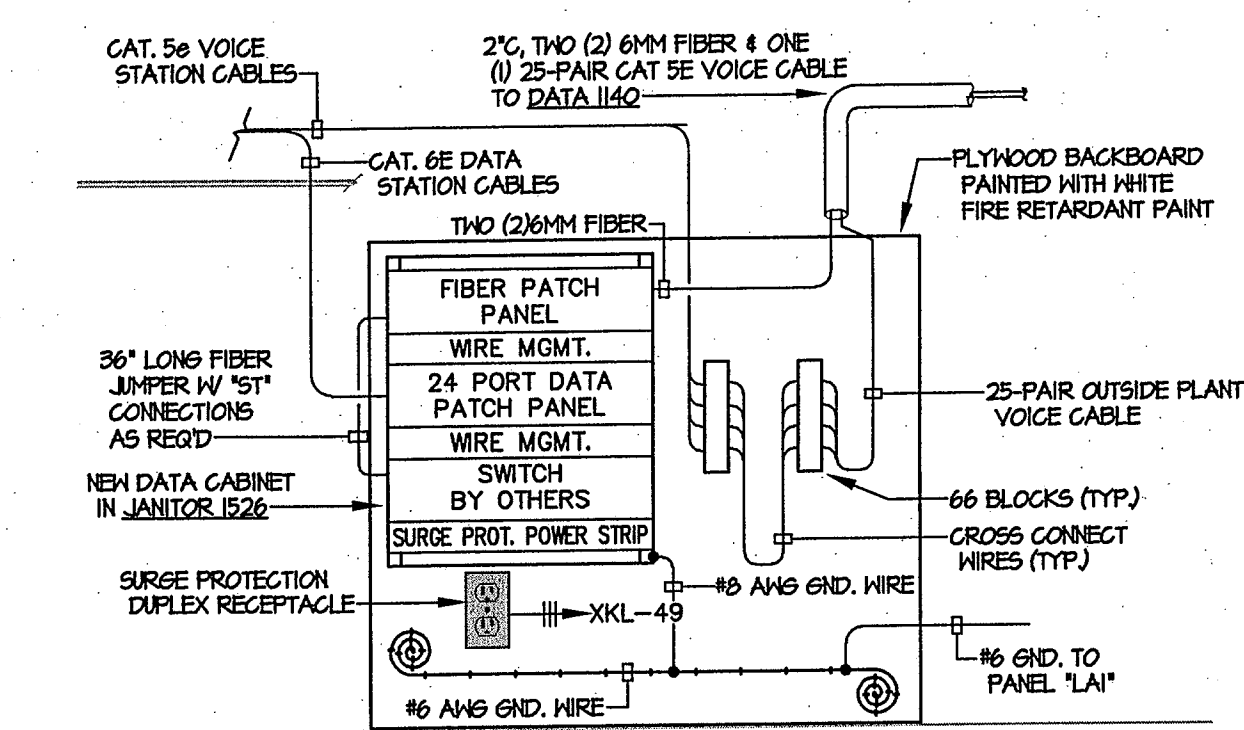

DRY STORAGE 1520

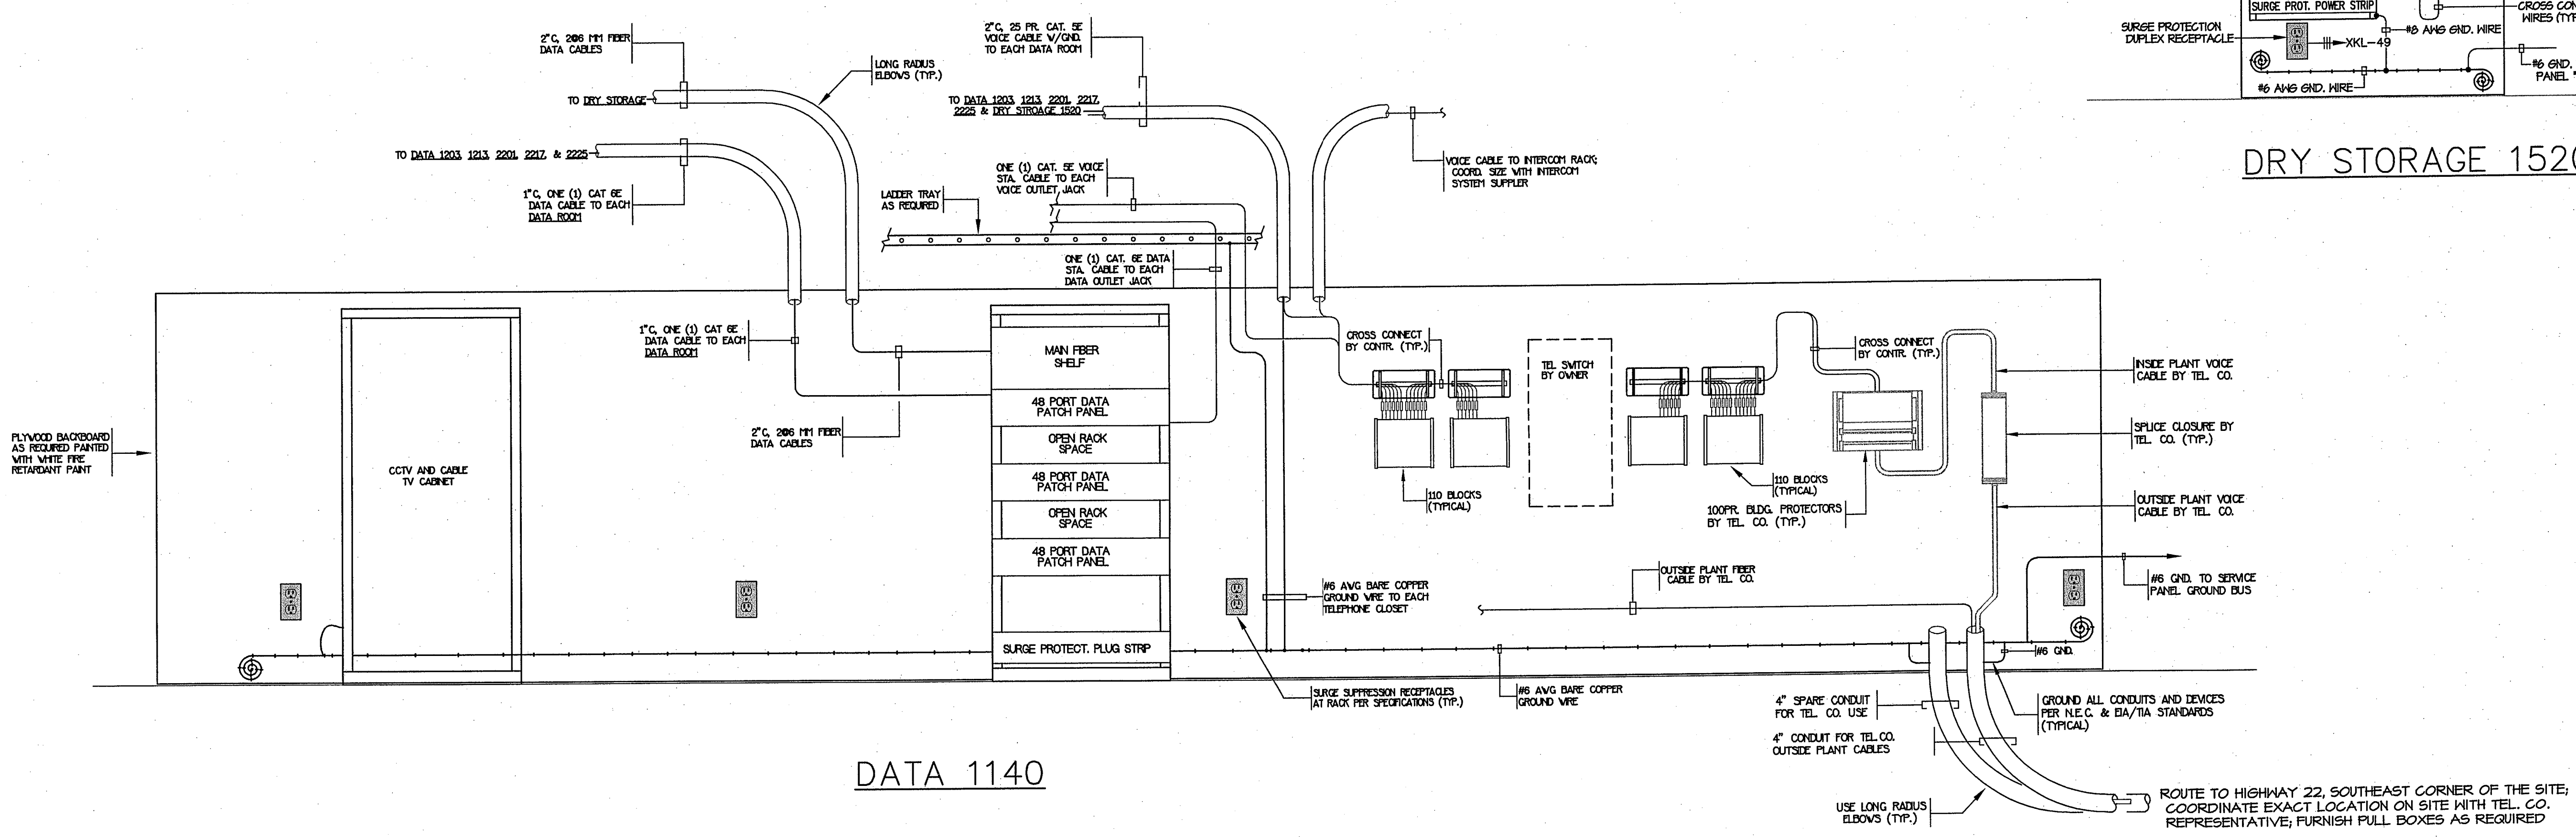

DATA 1140

VOICE DATA RISER DIAGRAMS
NOT TO SCALE