


BLDG #1, FIRST FLOOR PLUMBING
SCALE: 1/8" = 1'-0"

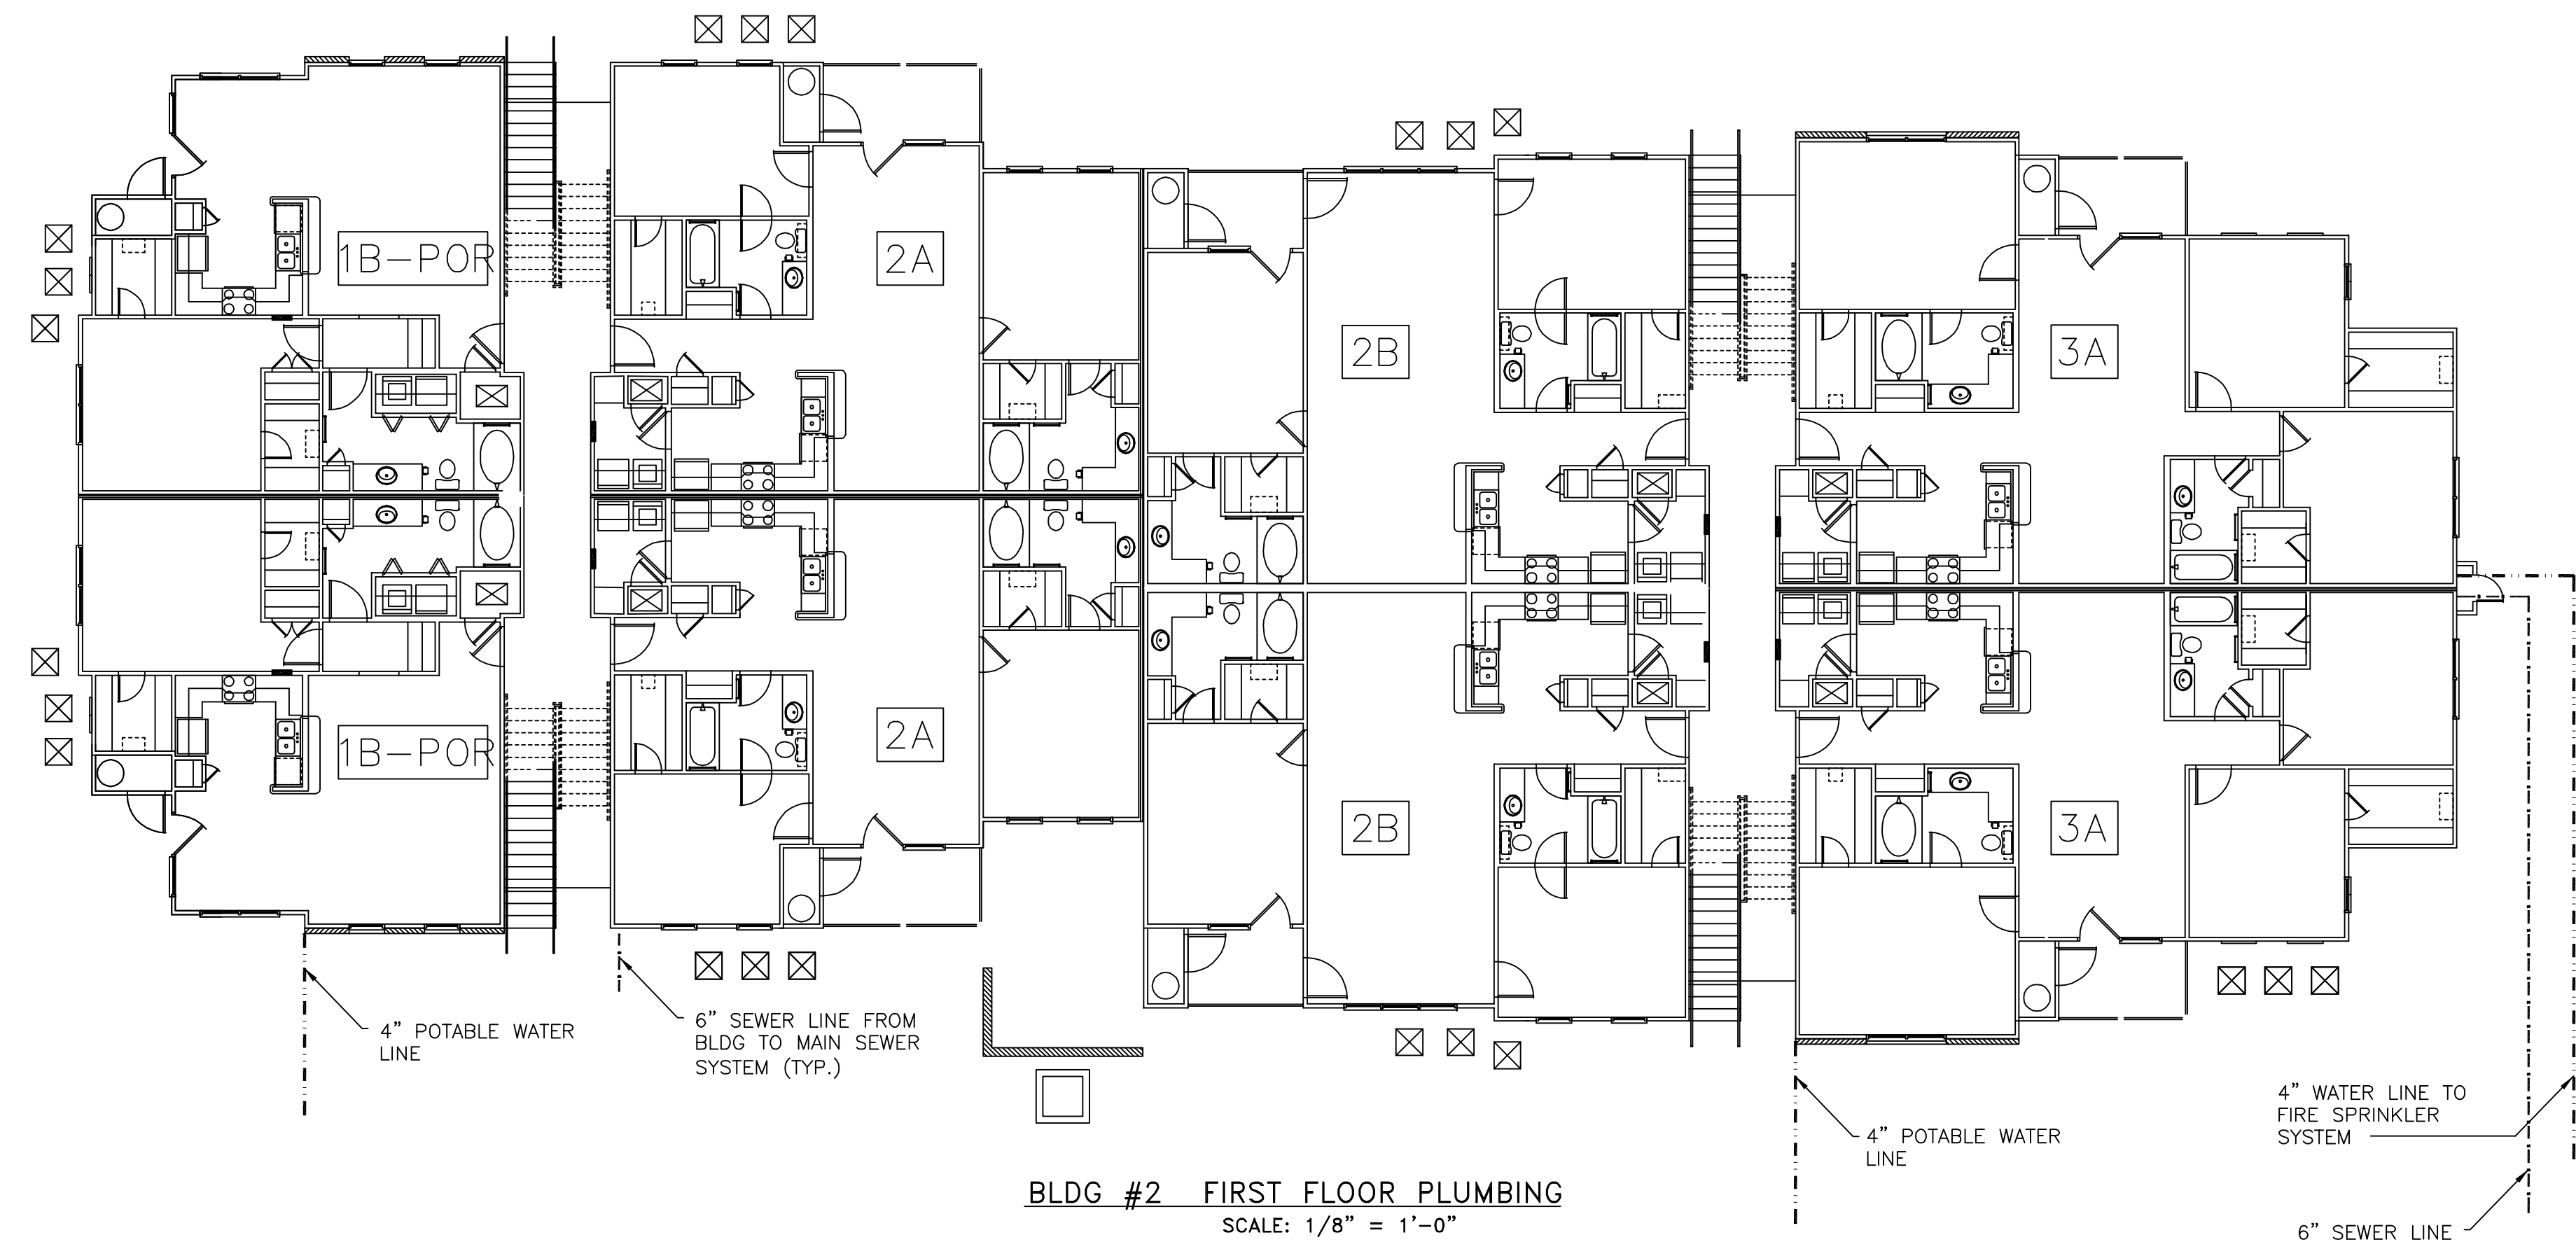

BLDG #2, FIRST FLOOR PLUMBING
SCALE: 1/8" = 1'-0"

THE BRYAN COMPANY
ISLAND PARK
APARTMENT COMMUNITY
SHREVEPORT, LA

ISLAND PARK
DAMMON ENGINEERING INC.
ARCHITECTS - ENGINEERS
SLIDELL, LA 70458

SCALE: AS NOTED

FILE: -

JOB No.: -

DATE: 03-29-04

SHEET

P-1

OF -