


BLDG #3 FIRST FLOOR PLUMBING  
SCALE: 1/8" = 1'-0"

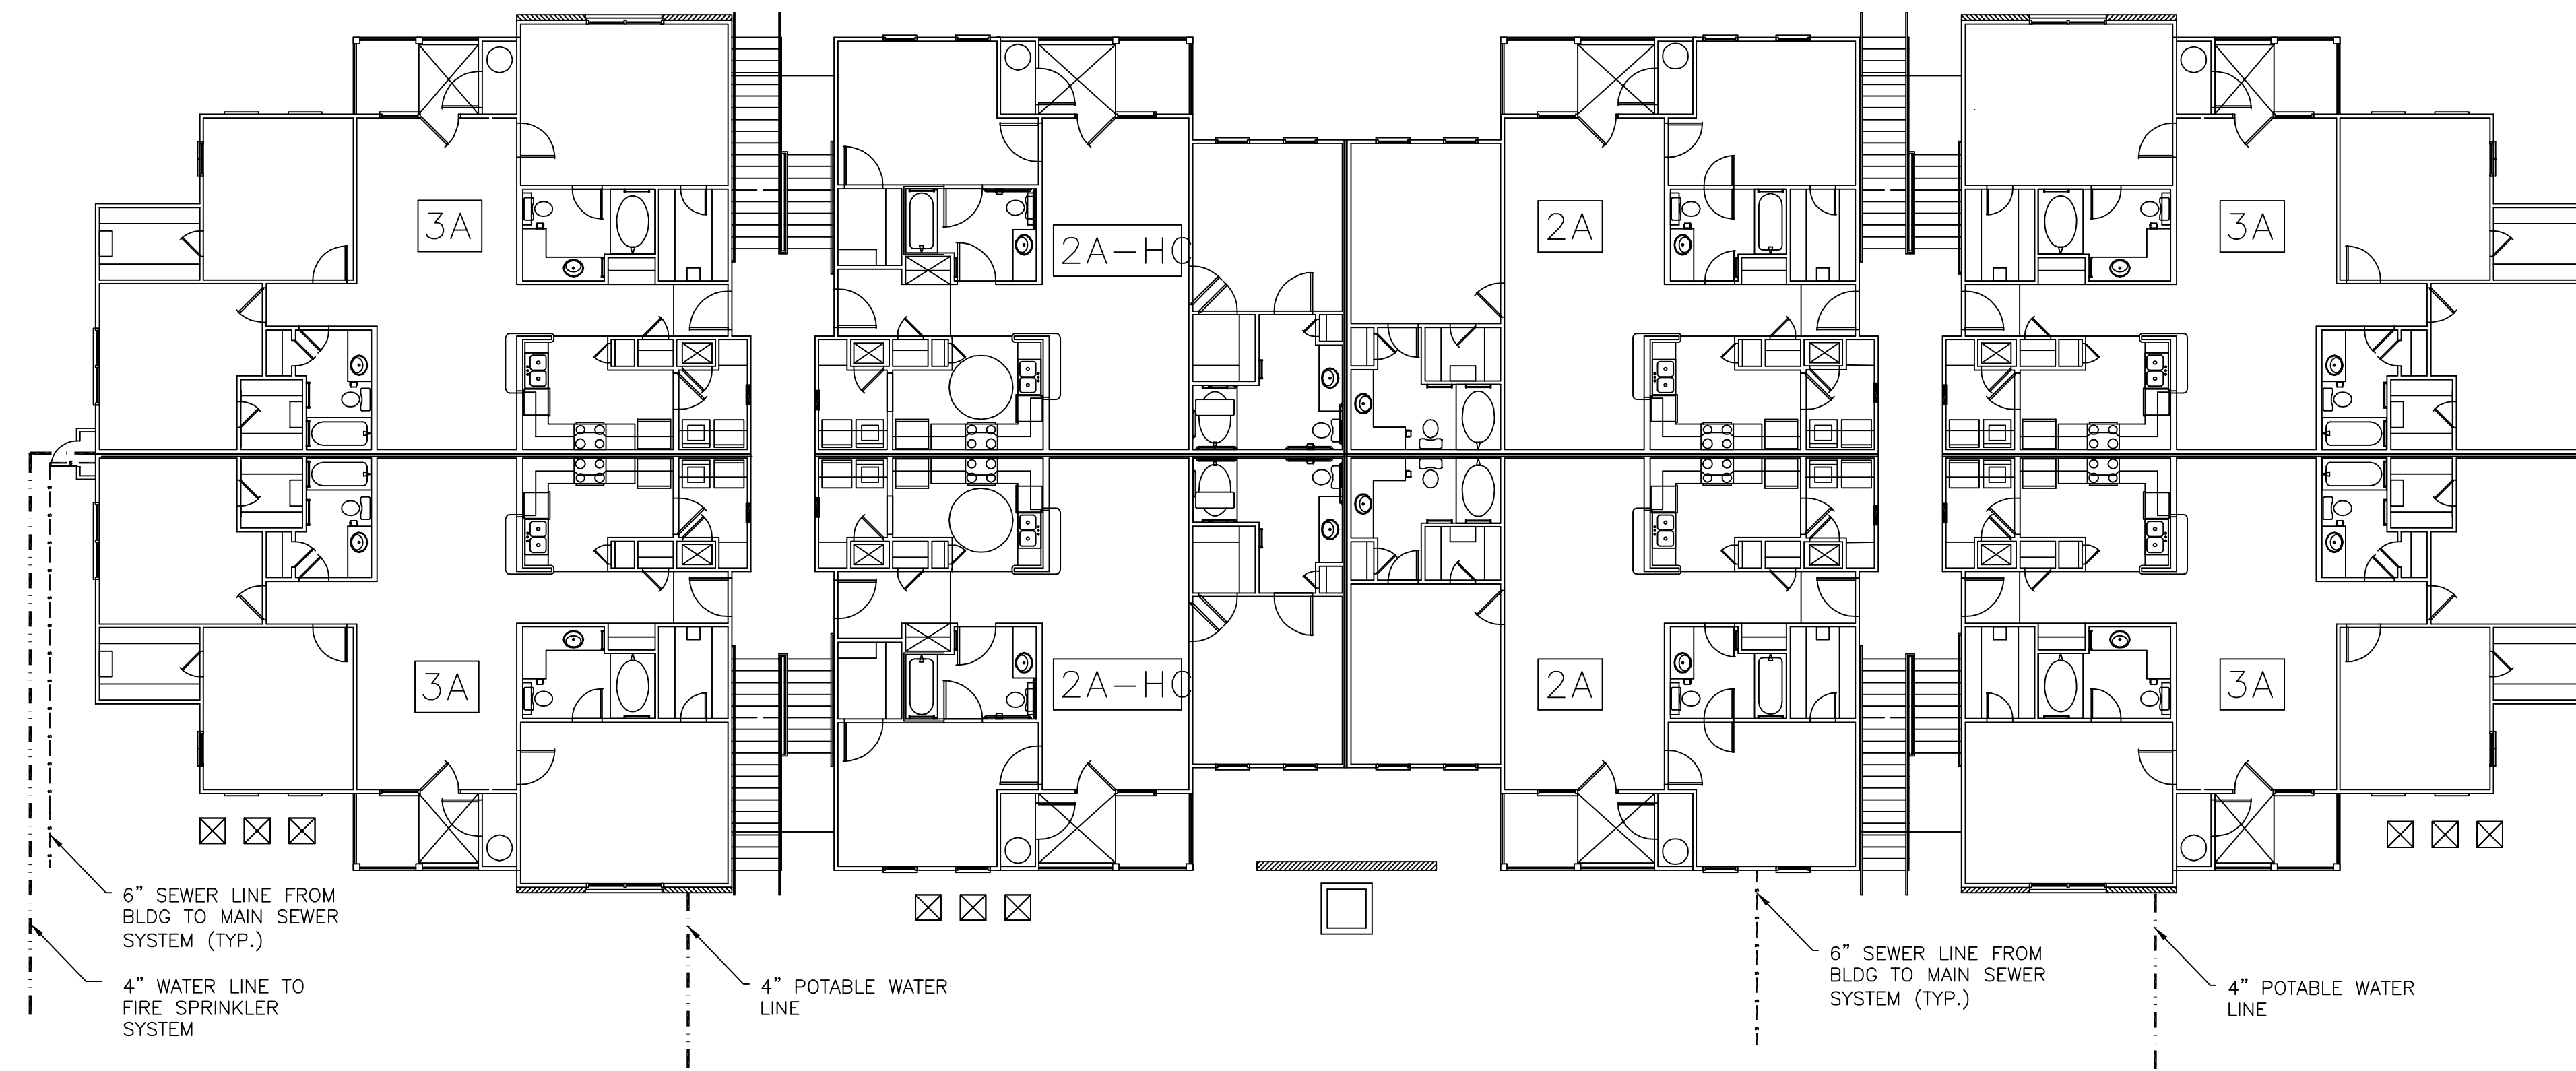

BLDG #4 & #10 FIRST FLOOR PLUMBING  
SCALE: 1/8" = 1'-0"

LEGEND

- - - - - POTABLE WATER
- - - - - S SANITARY SEWER

THE BRYAN COMPANY  
ISLAND PARK  
APARTMENT COMMUNITY  
SHREVEPORT, LA

ISLAND PARK  
DAMMON ENGINEERING, INC.  
ARCHITECTS - ENGINEERS  
SLIDELL, LA 70458  
819 ROBERT ROAD

SCALE: AS NOTED

FILE: -

JOB No.: -

DATE: 03-29-04

SHEET

P-2

OF -