



LEGEND
 - - - - - POTABLE WATER
 - - - - - SANITARY SEWER

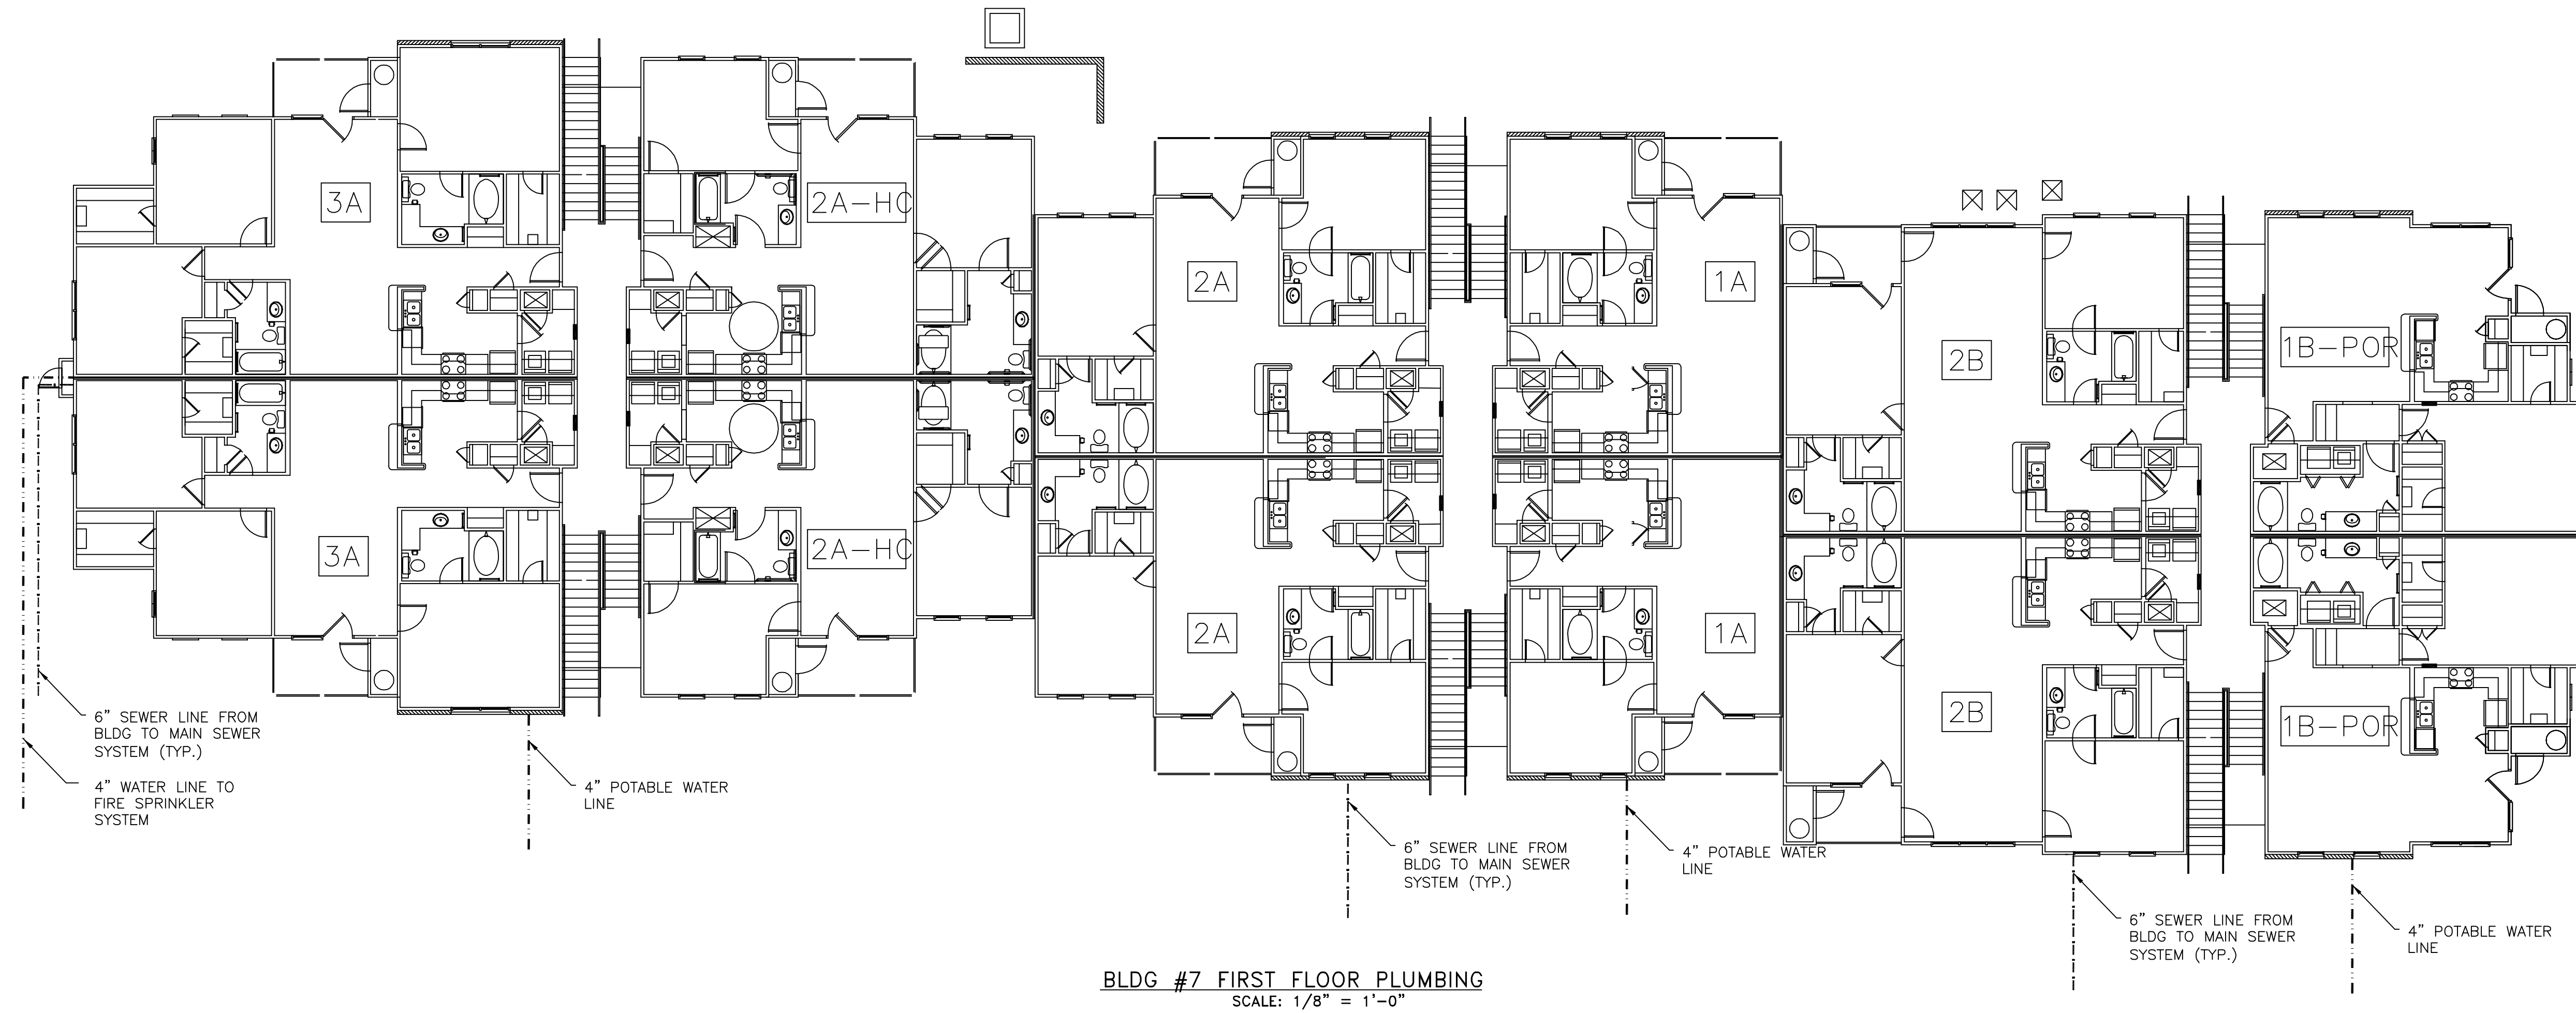

BLDG #7 FIRST FLOOR PLUMBING
 SCALE: 1/8" = 1'-0"

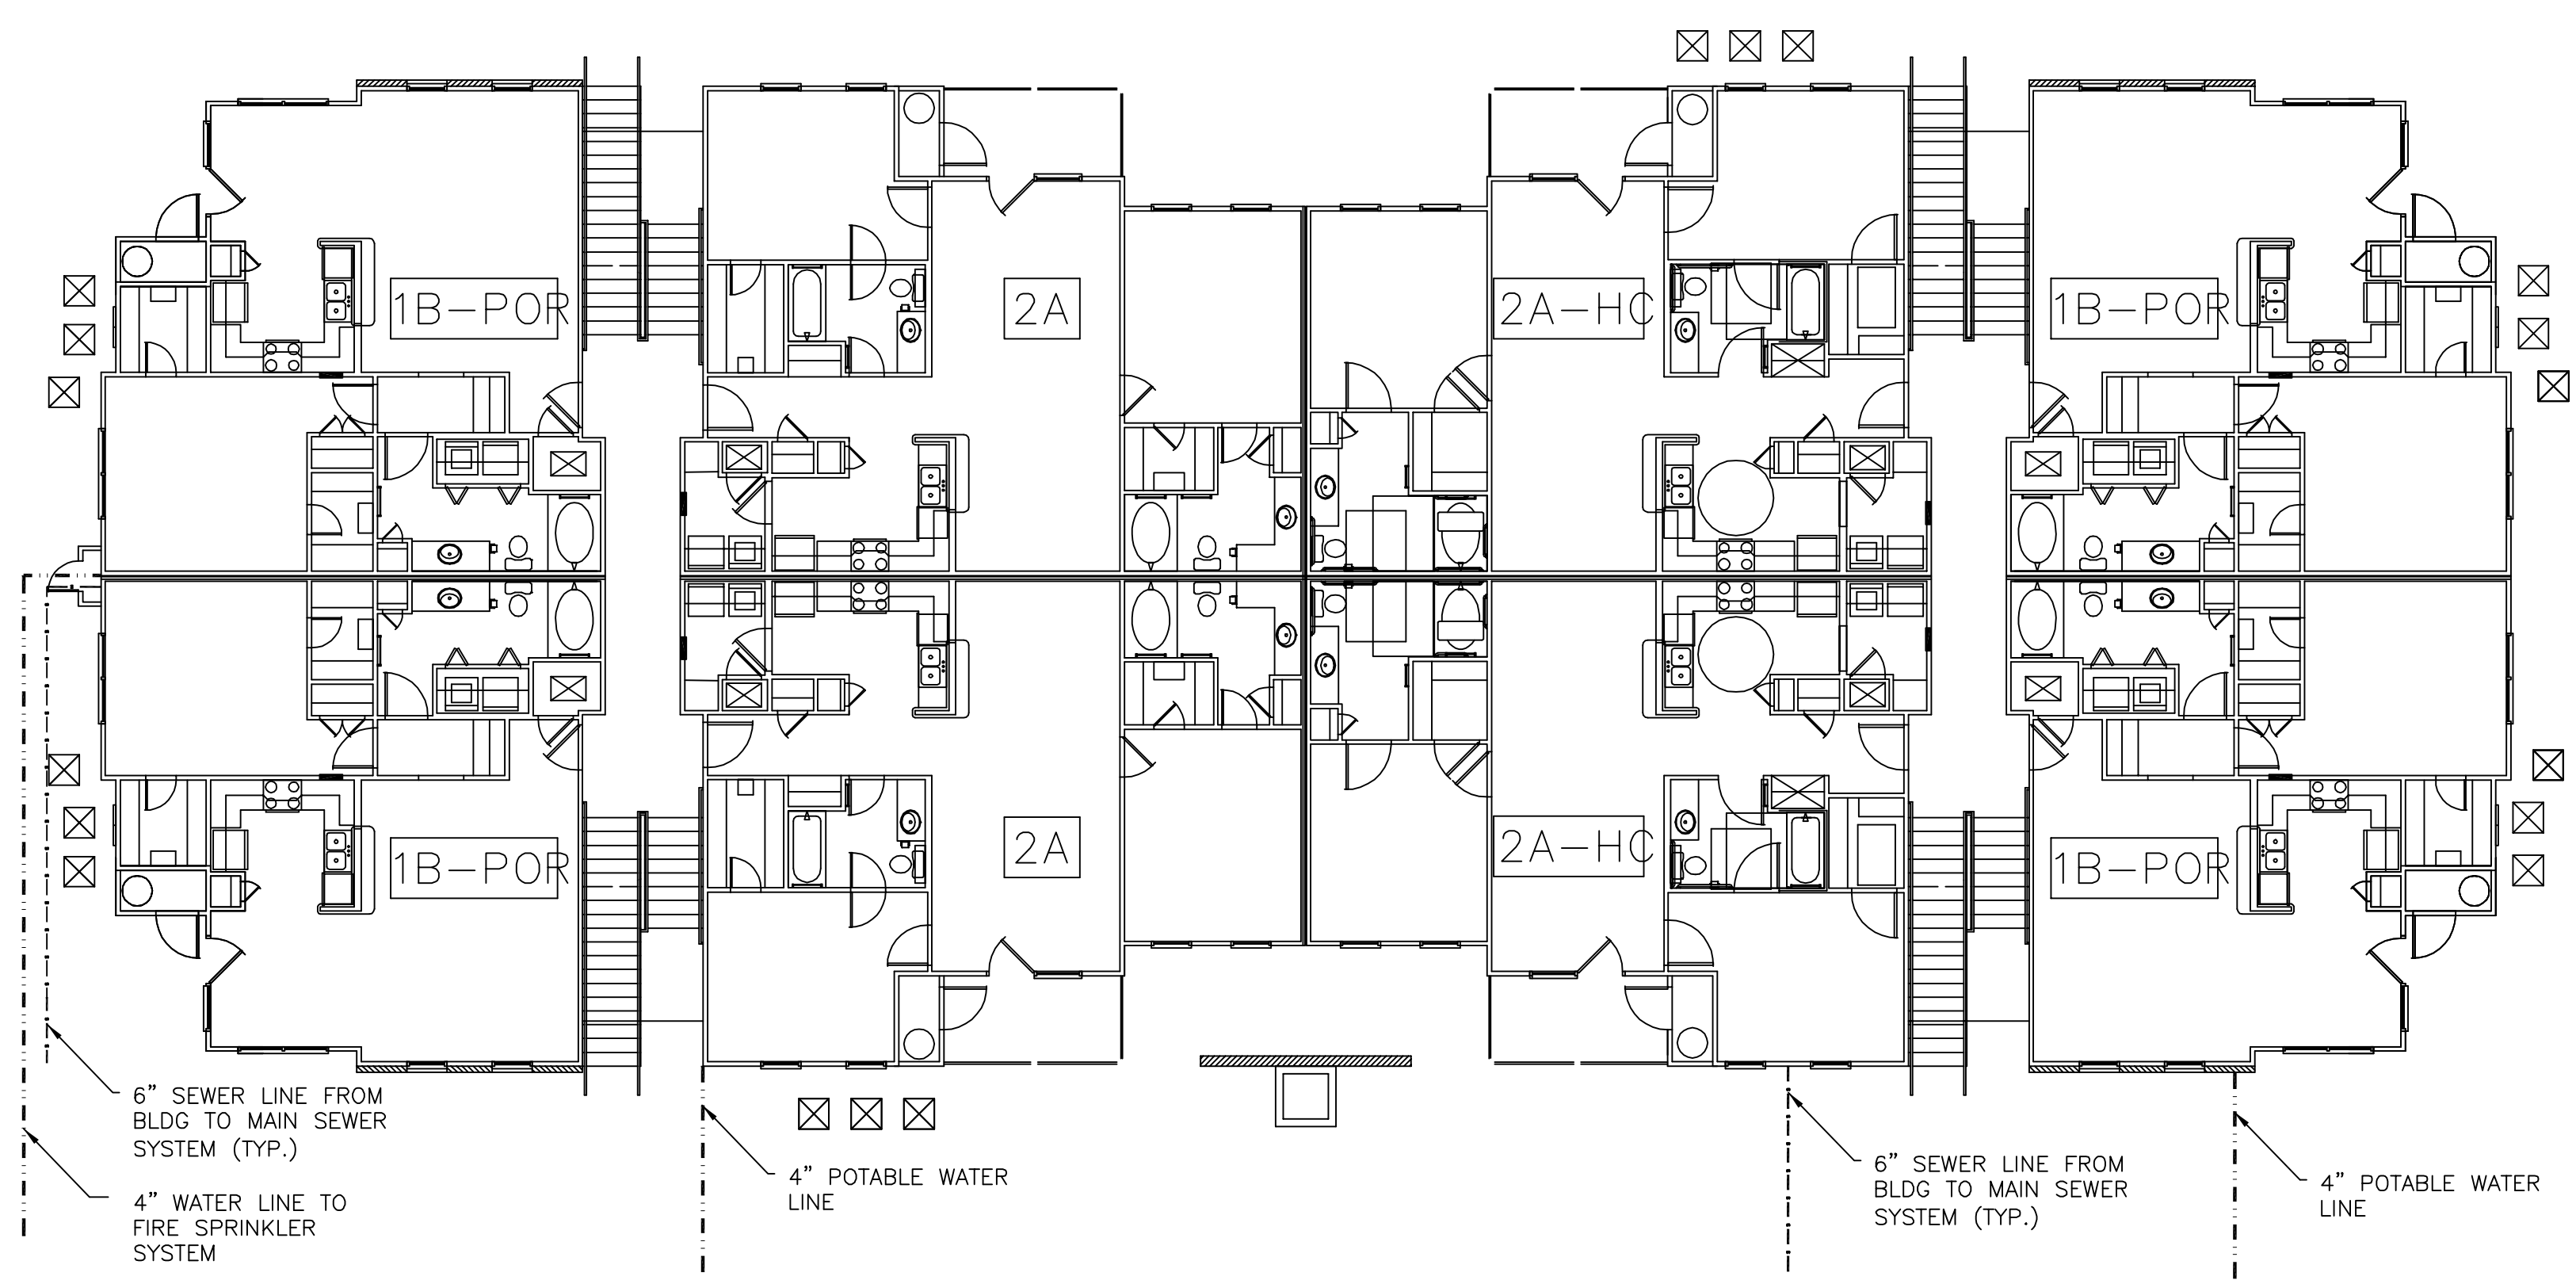

BLDG #8 FIRST FLOOR PLUMBING
 SCALE: 1/8" = 1'-0"

THE BRYAN COMPANY
 ISLAND PARK
 APARTMENT COMMUNITY
 SHREVEPORT, LA

ISLAND PARK
DAMMON ENGINEERING INC.
 ARCHITECTS - ENGINEERS
 SLIDELL, LA 70458
 819 ROBERT ROAD

SCALE: AS NOTED
 FILE: -
 JOB No.: -
 DATE: 03-29-04

SHEET
P-4
 OF -