



LEGEND
 - - - - - POTABLE WATER
 - - - - - SANITARY SEWER

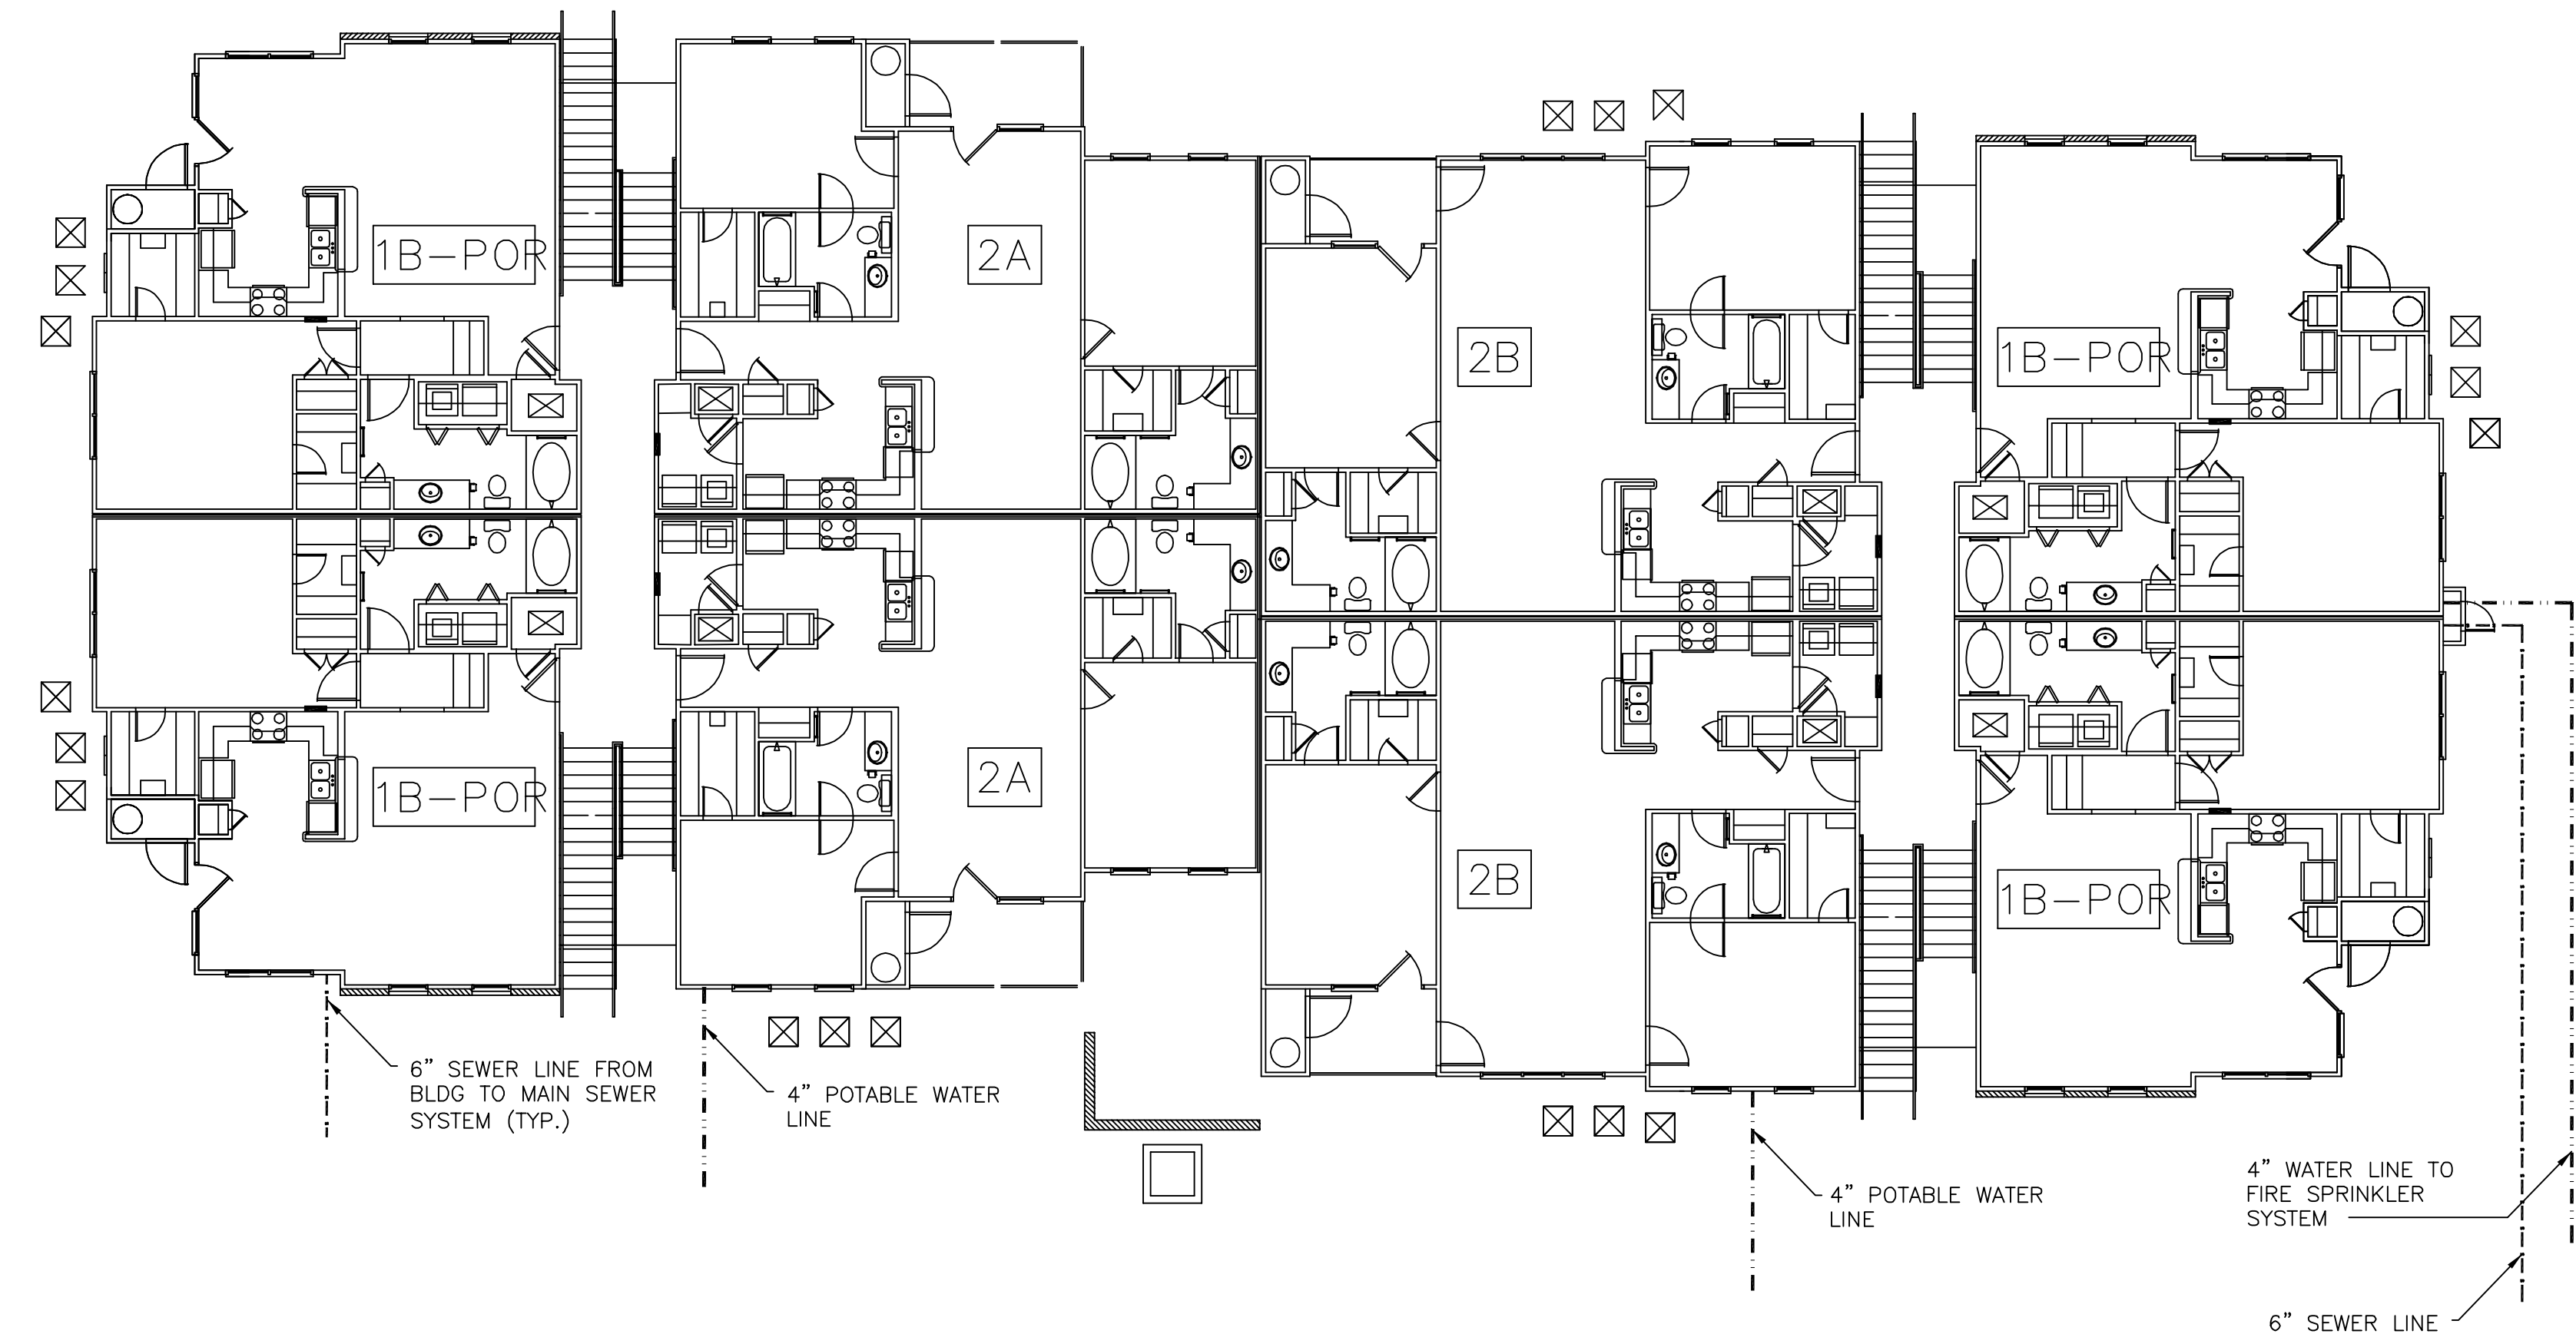

BLDG #9 FIRST FLOOR PLUMBING
 SCALE: 1/8" = 1'-0"

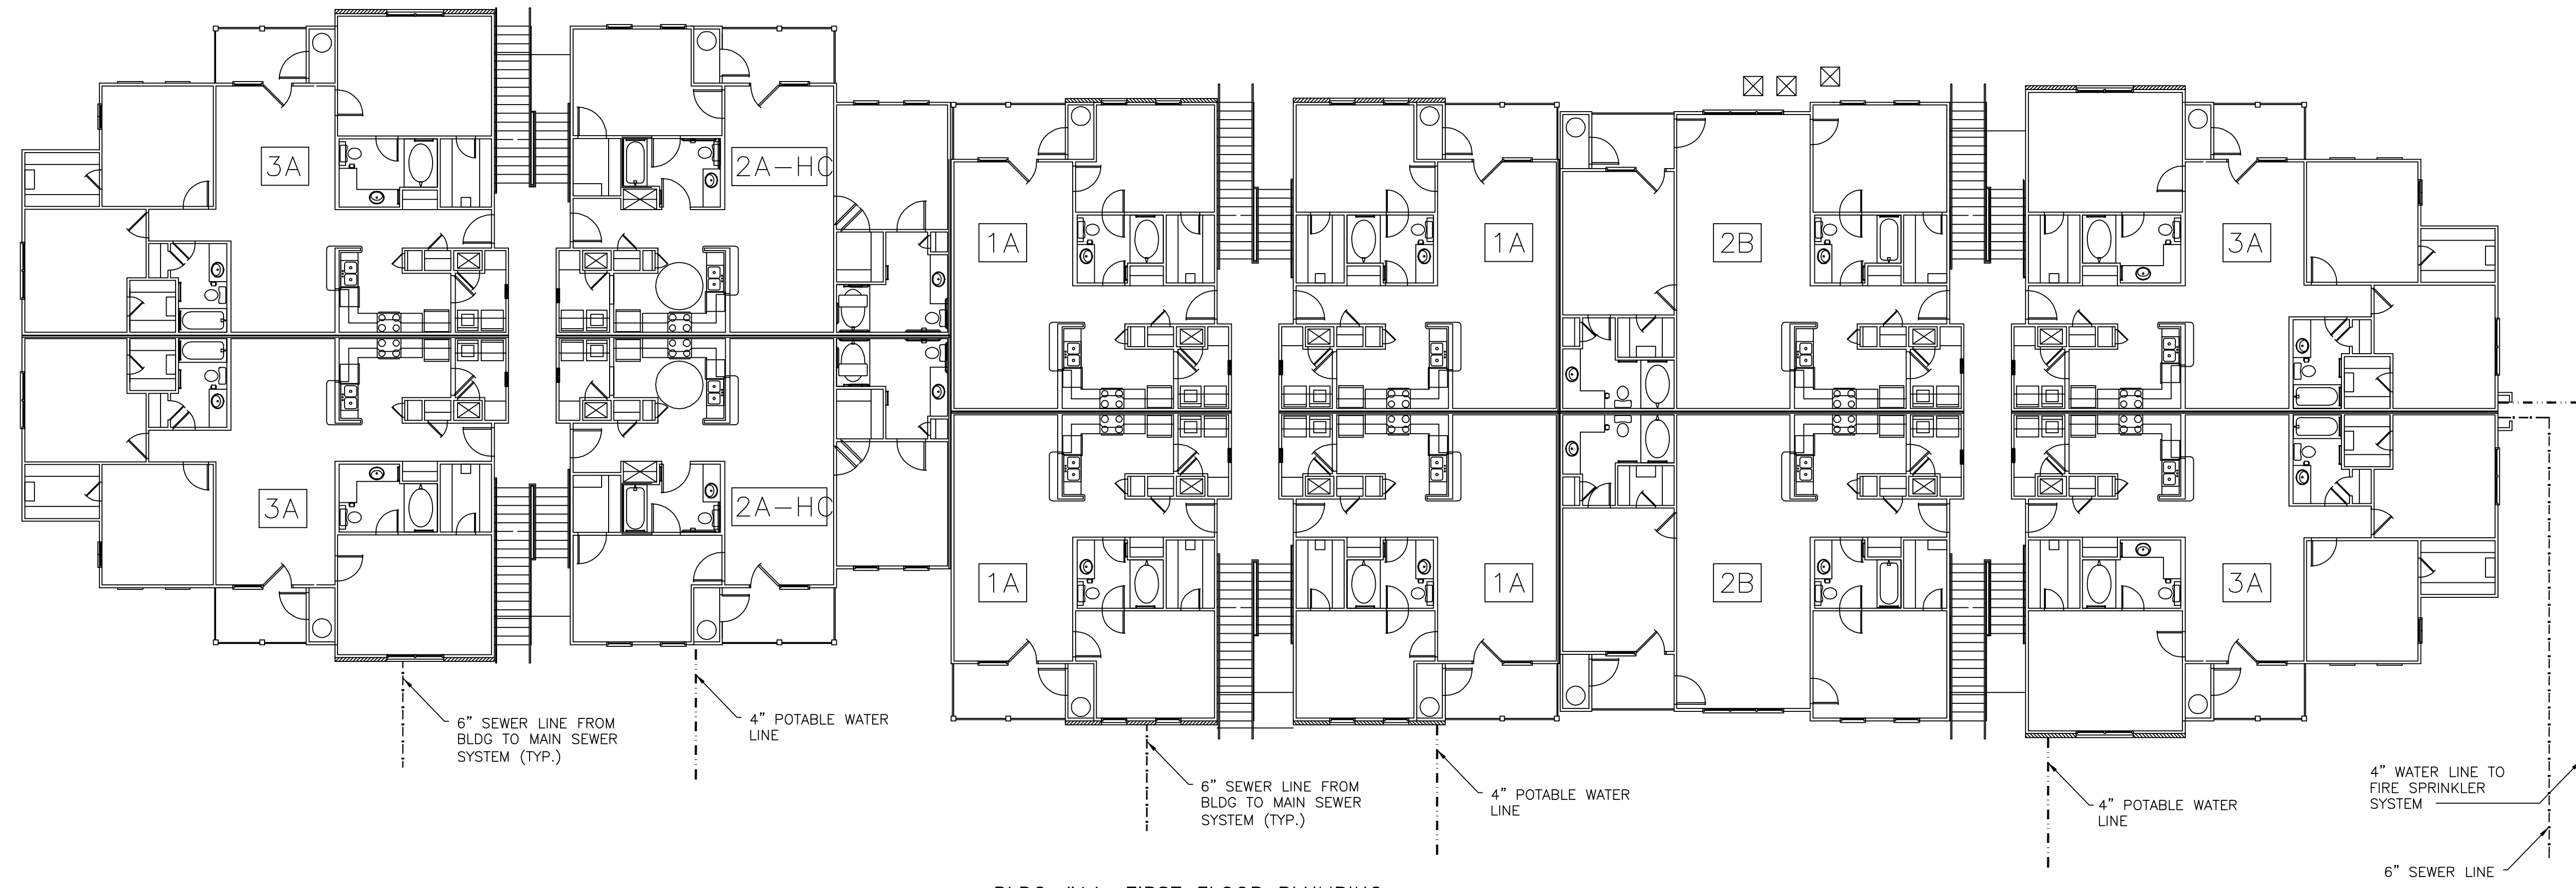

BLDG #11, FIRST FLOOR PLUMBING
 SCALE: 1/8" = 1'-0"

THE BRYAN COMPANY	ISLAND PARK APARTMENT COMMUNITY SHREVEPORT, LA
DAMMON ENGINEERING INC. ARCHITECTS - ENGINEERS 819 ROBERT ROAD SLIDELL, LA 70458	
SCALE: AS NOTED	
FILE: -	
JOB No.: -	
DATE: 03-29-04	
SHEET	
P-5	
OF -	