

INTERIOR PARTITION TYPES

- 1-HR Rated Partition
- Unrated Partition

Drawn by: Author
 Sheet Comments

1581 MAGAZINE STREET
 New Orleans, Louisiana 70130

Date: _____

Issue Purpose: _____

Revisions: _____



1 FIRST FLOOR
 1/8" = 1'-0"

INTERIOR PARTITION TYPES


- 1-HR Rated Partition
- Unrated Partition

Drawn by: Author
 Sheet Comments

1581 MAGAZINE STREET
 New Orleans, Louisiana 70130

Date	Date 1

Revisions:	Issue Purpose:
1	

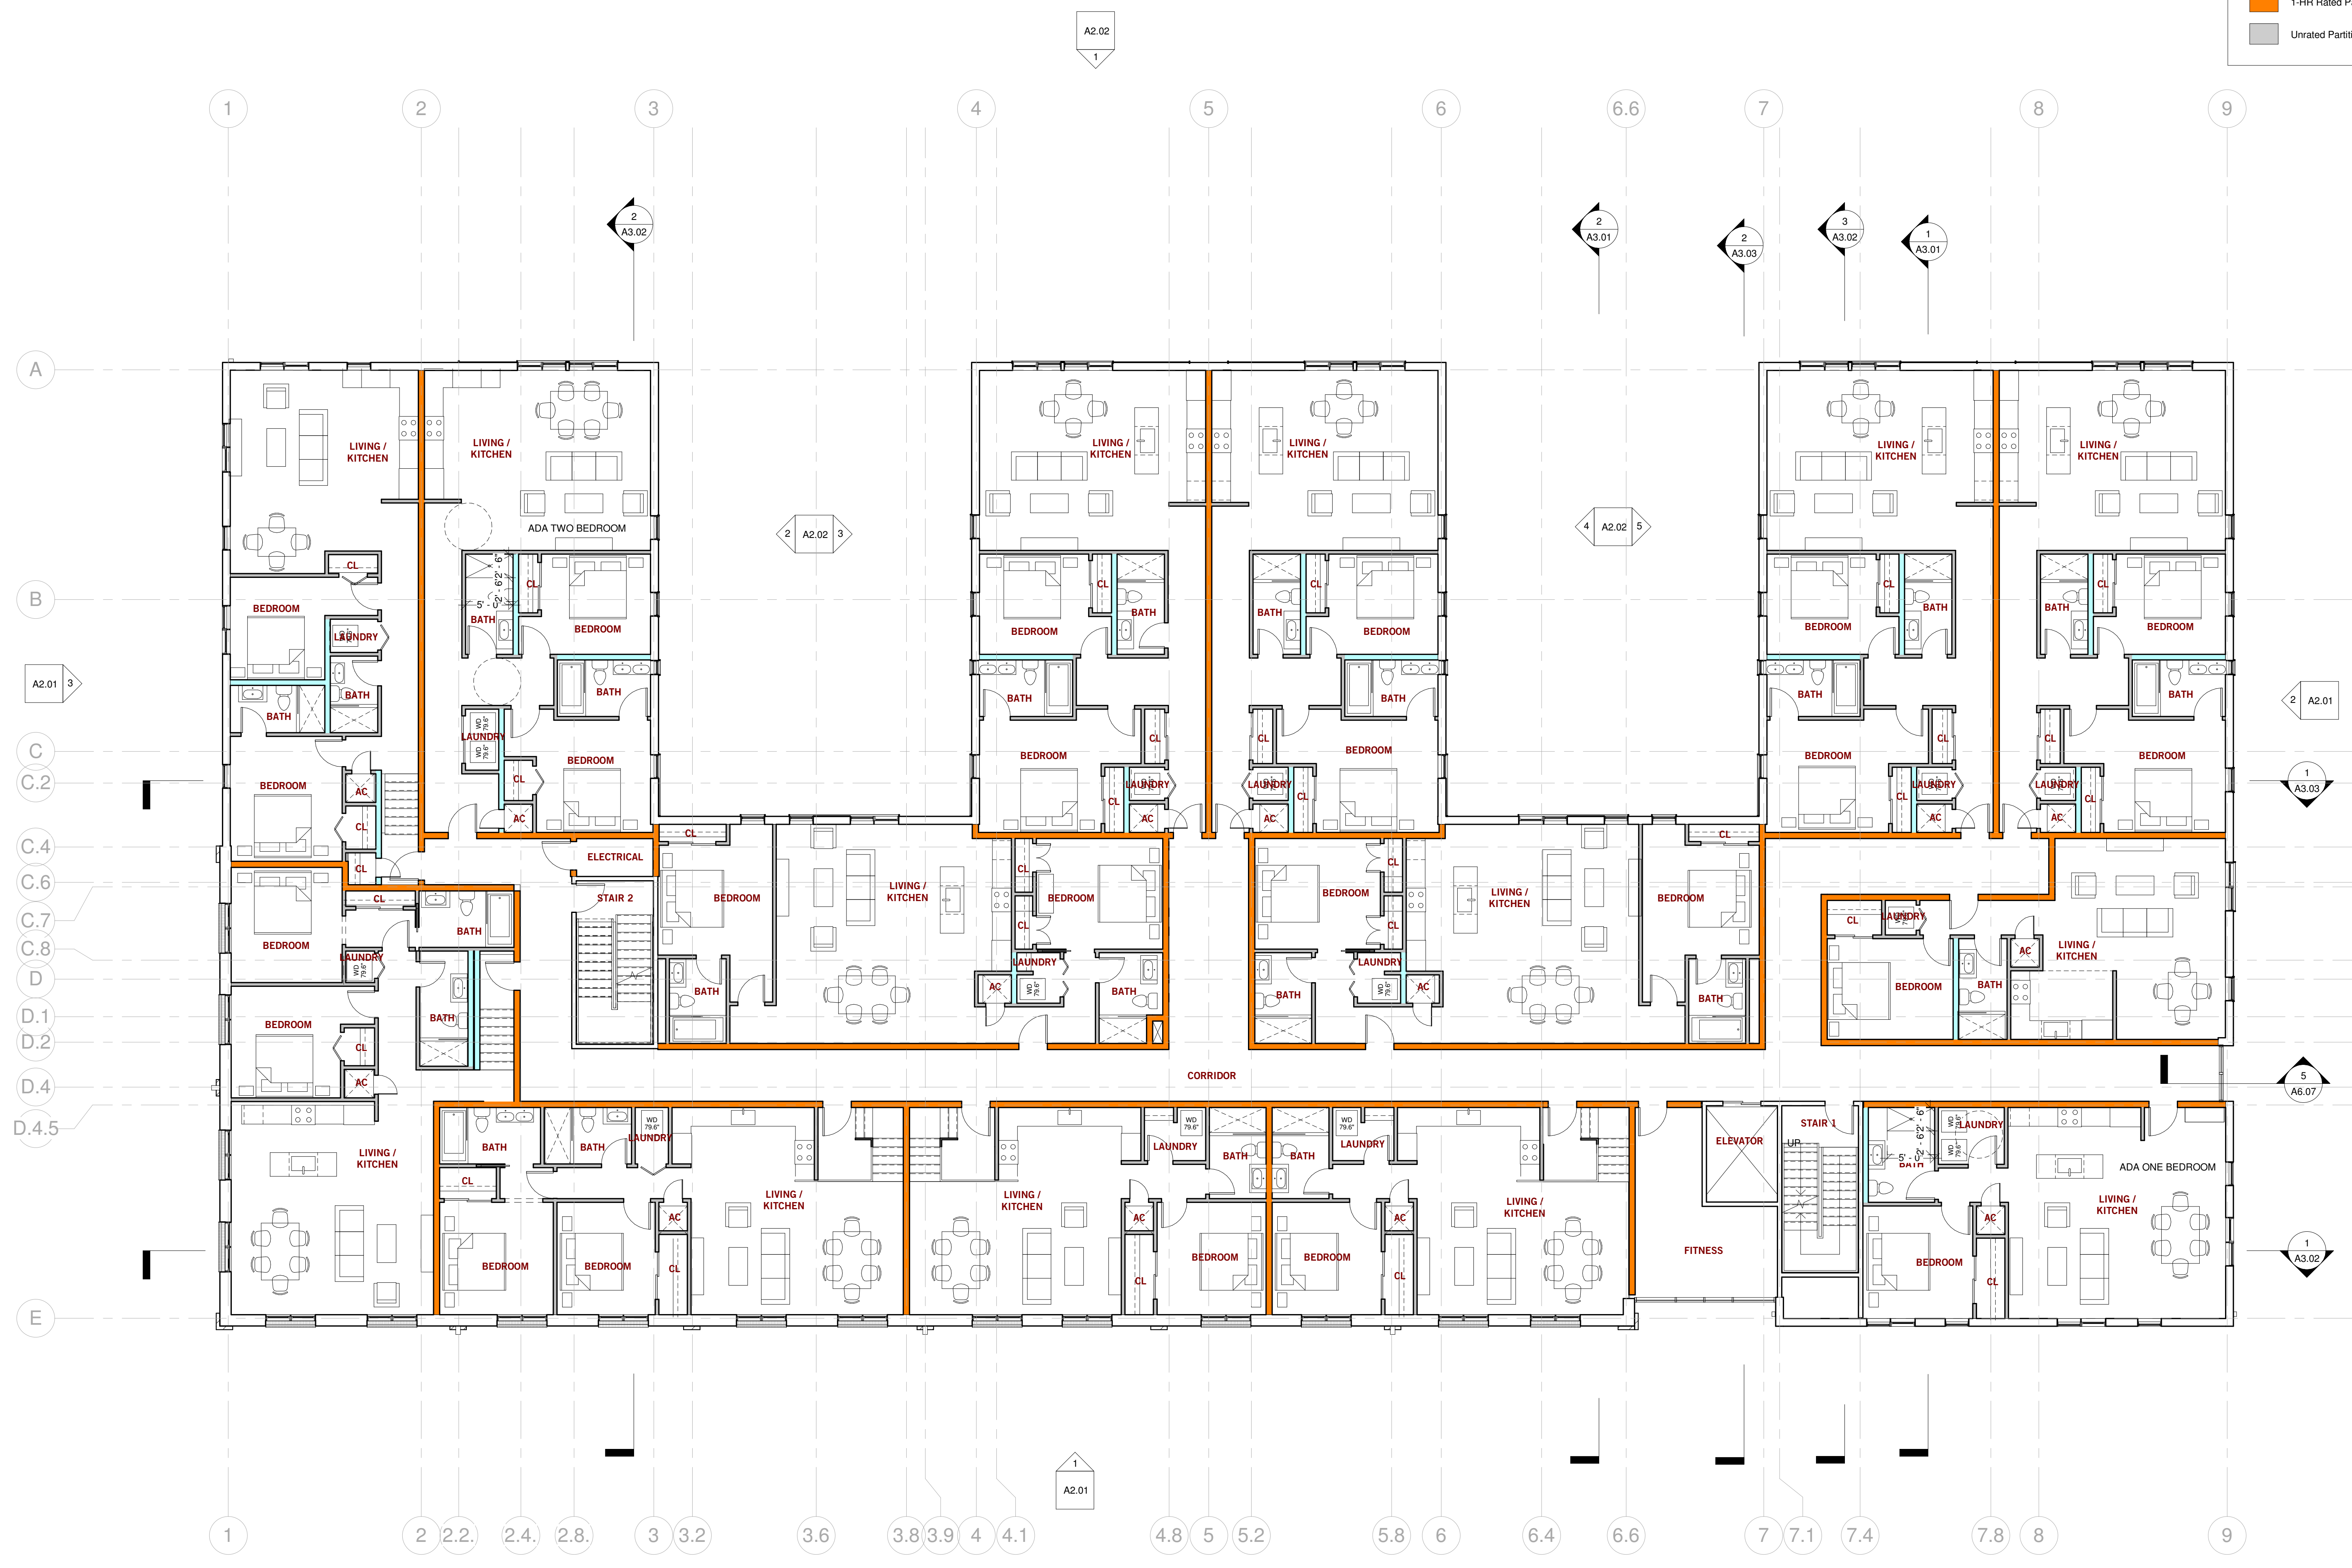

2. SECOND FLOOR
 1/8" = 1'-0"

