


SECTION
SCALE: 1/2"=1'-0" A1/42

DETAIL
SCALE: 1/2"=1'-0" A1/42

WATER HEATER / A/C UNIT ELEVATION
N.T.S.

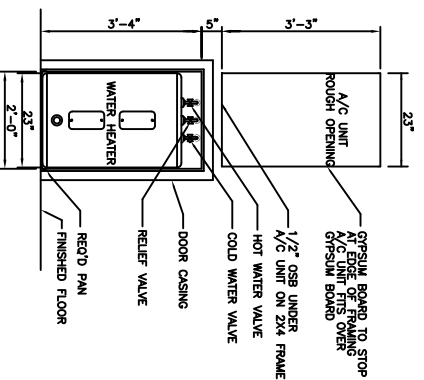

SECTION
BRIAN RIENE
JOSEPH STREET
SLIDELL, LOUISIANA

SUN VALLEY APARTMENTS PHASE 2
DAMMON ENGINEERING, INC.
ARCHITECTS - ENGINEERS
2000 OLD SPANISH TRAIL, STE 100 986-646-5832 SLIDELL, LA. 70468
DAMMONENGINEERING.COM

SCALE(S) NOTED
FILE:
JOB NO. 1697
DATE: 01-06-06
SHEET 18

A-9
OF 27