


PAVING AND DRAINAGE PLAN
SCALE: 1"=30'-0"

- LEGEND
- BOUNDARY LINE
- NEW BUILDING
- SETBACK LINE
- DRIVE BAY
- CONTROL JOINT (10'x15')
- SLOPE LINES
- T.O. GRADE ELEVATION
- INVERT ELEVATION
- NEW ELEVATIONS
- EXISTING SLOPE LINES
- NEW DRAINAGE LINE

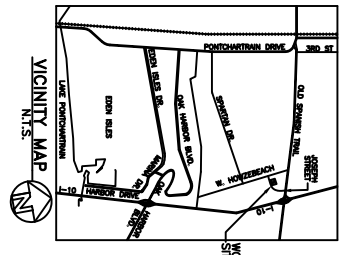

"DETECTABLE WARNING" ON RAMP CUT 1/4" DEEP GROOVES @ 2" ON 3" O.C. AND SCORED INTO CONCRETE. ALL PLANED (TYP) OF VEHICULAR AREAS MAX SLOPE 1:12

SCALE(S) NOTED
FILE:
JOB NO. 1697
DATE: 01-06-06
SHEET 3
C-2
OF 27

SUN VALLEY APARTMENTS PHASE 2
DAMMON ENGINEERING, INC.
1095 FLORIDA AVENUE 986-649-5882 SLIDELL, LA. 70468
DAMMONENGINEERING.COM

PAVING AND DRAINAGE PLAN
BRIAN RIENE
JOSEPH STREET
SLIDELL, LOUISIANA