


HOWZE BEACH ROAD

JOSEPH STREET

JOSEPH STREET

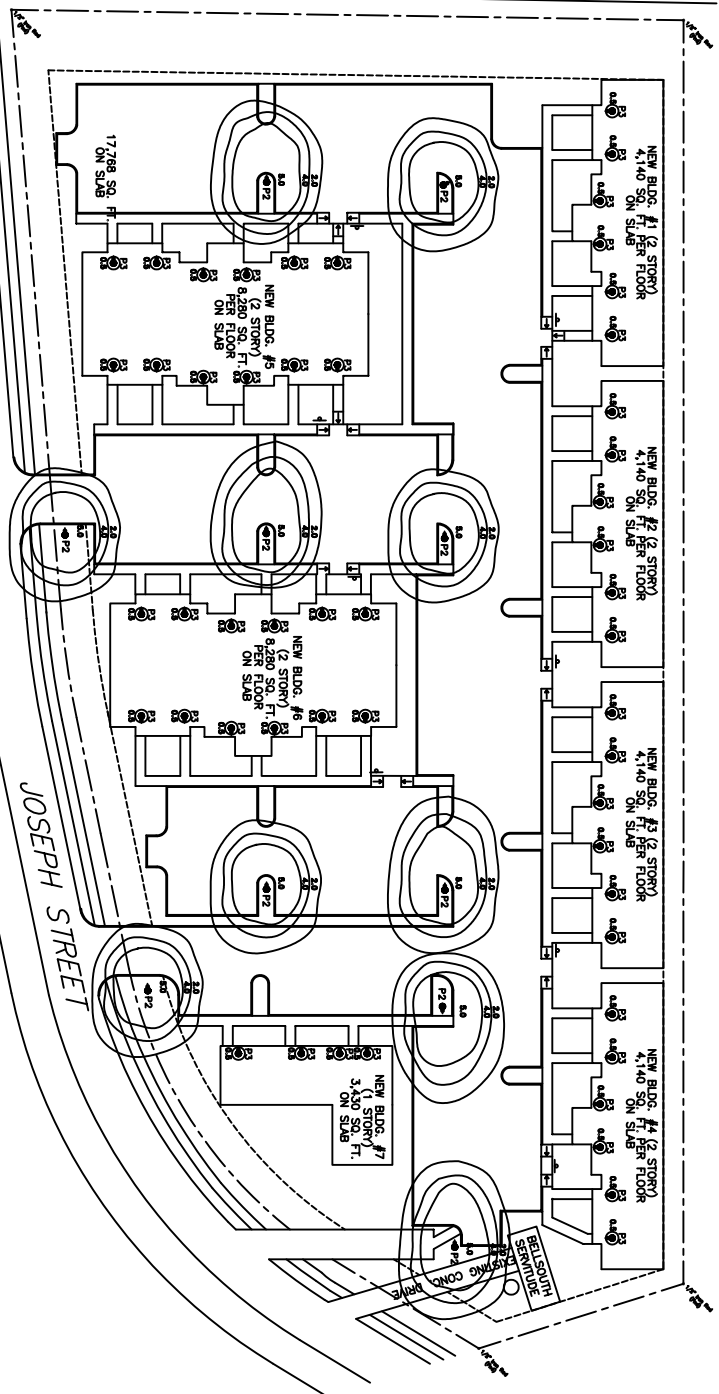

PHOTOMETRIC LIGHTING PLAN
SCALE: 1"=50'-0"

LEGEND
--- PROPERTY LINE
--- NEW BUILDING
--- SETBACK LINE

SITE LIGHTING
EXTERIOR LIGHTING SHALL BE SHADED OR INWARDLY DIRECTED IN SUCH A MANNER SO THAT NO DIRECT LIGHTING OR GLARE BE CAST BEYOND THE PROPERTY LINE. THE INTENSITY OF ALL LIGHTING SHALL NOT EXCEED ONE FOOT CANDLE AS MEASURED AT THE ADJUTING PROPERTY LINE.

LUMINAIRE TYPE SUMMARY

TYPE	BRAND NAME	CATALOG #	QUANTITY
P2	LYTERPOLES	910-4011-25-08-1Z	10
P3	FORECAST	F3128-85	100

DESCRIPTION

- P2 1 (53) ON A 25' POLE A 2' PEDESTAL
- P3 75W OUTDOOR WALL LIGHTING FIXTURE

PHOTOMETRIC LIGHTING PLAN
BRAIN REINE
JOSEPH STREET
SLIDELL, LOUISIANA

SUN VALLEY APARTMENTS PHASE 2
DAMMON ENGINEERING, INC.
1095 FLORIDA AVENUE 985-649-5832 SLIDELL, LA. 70468
DAMMONENGINEERING.COM

SCALE: AS NOTED
JOB NO. 1697
DATE: 01-06-06
SHEET 6

C-5

OF 27