

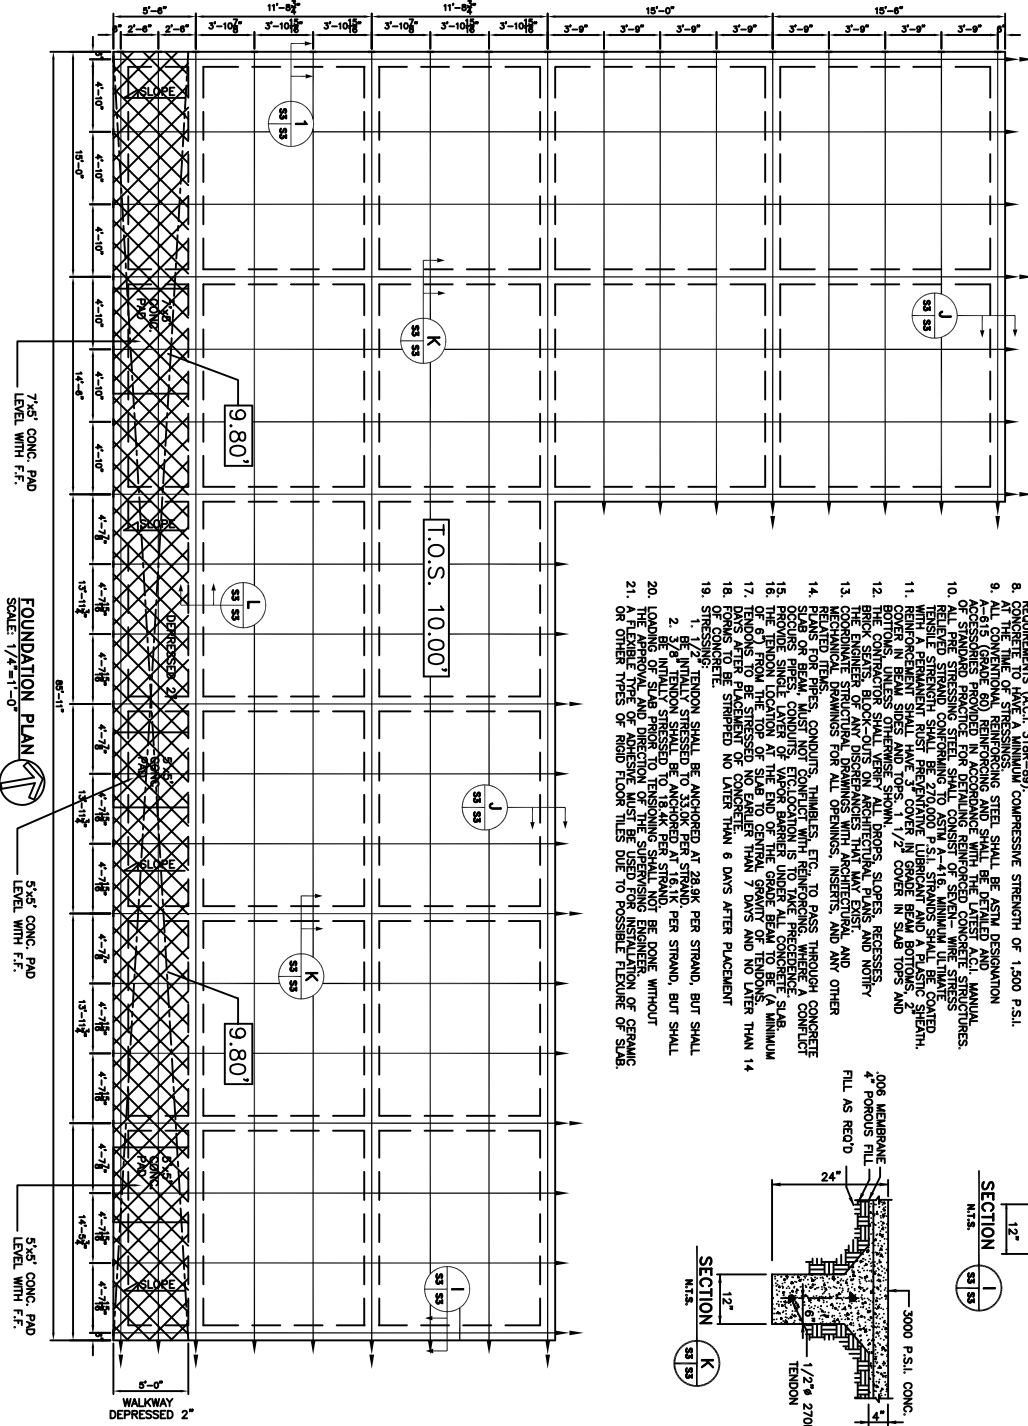
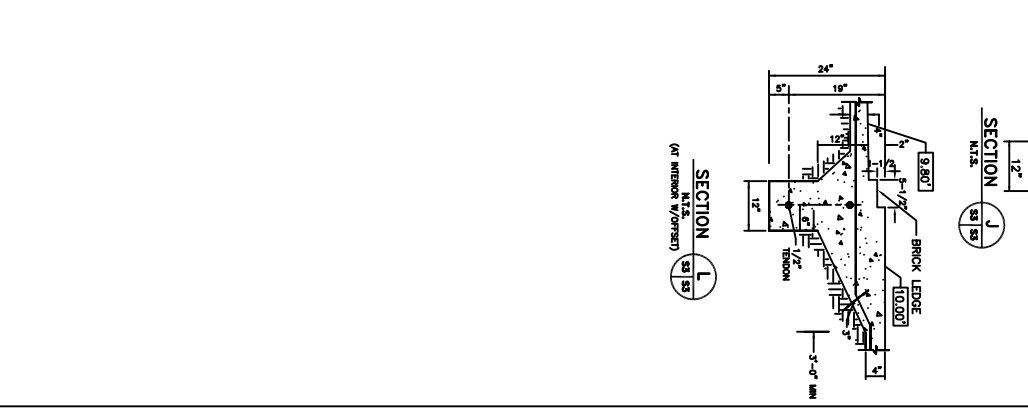
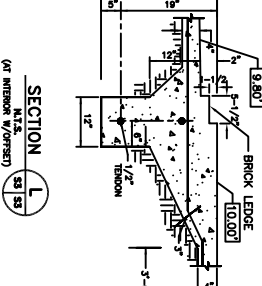
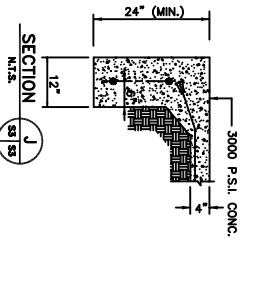


NOTE
THIS DESIGN AND PLAN IS TO BE USED FOR BUILDING #7
AS INDICATED ON THE SITE PLAN. (SHEET C-1)

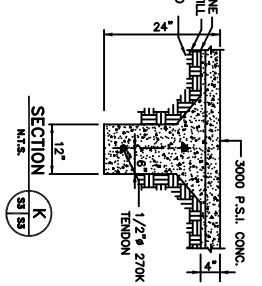

FOUNDATION GENERAL NOTES:


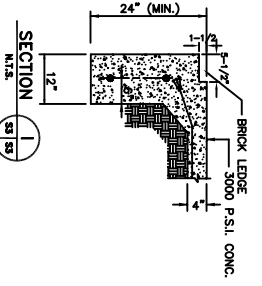

















