



1 POOL PAVILION PLAN
SCALE: 1/4"=1'-0"

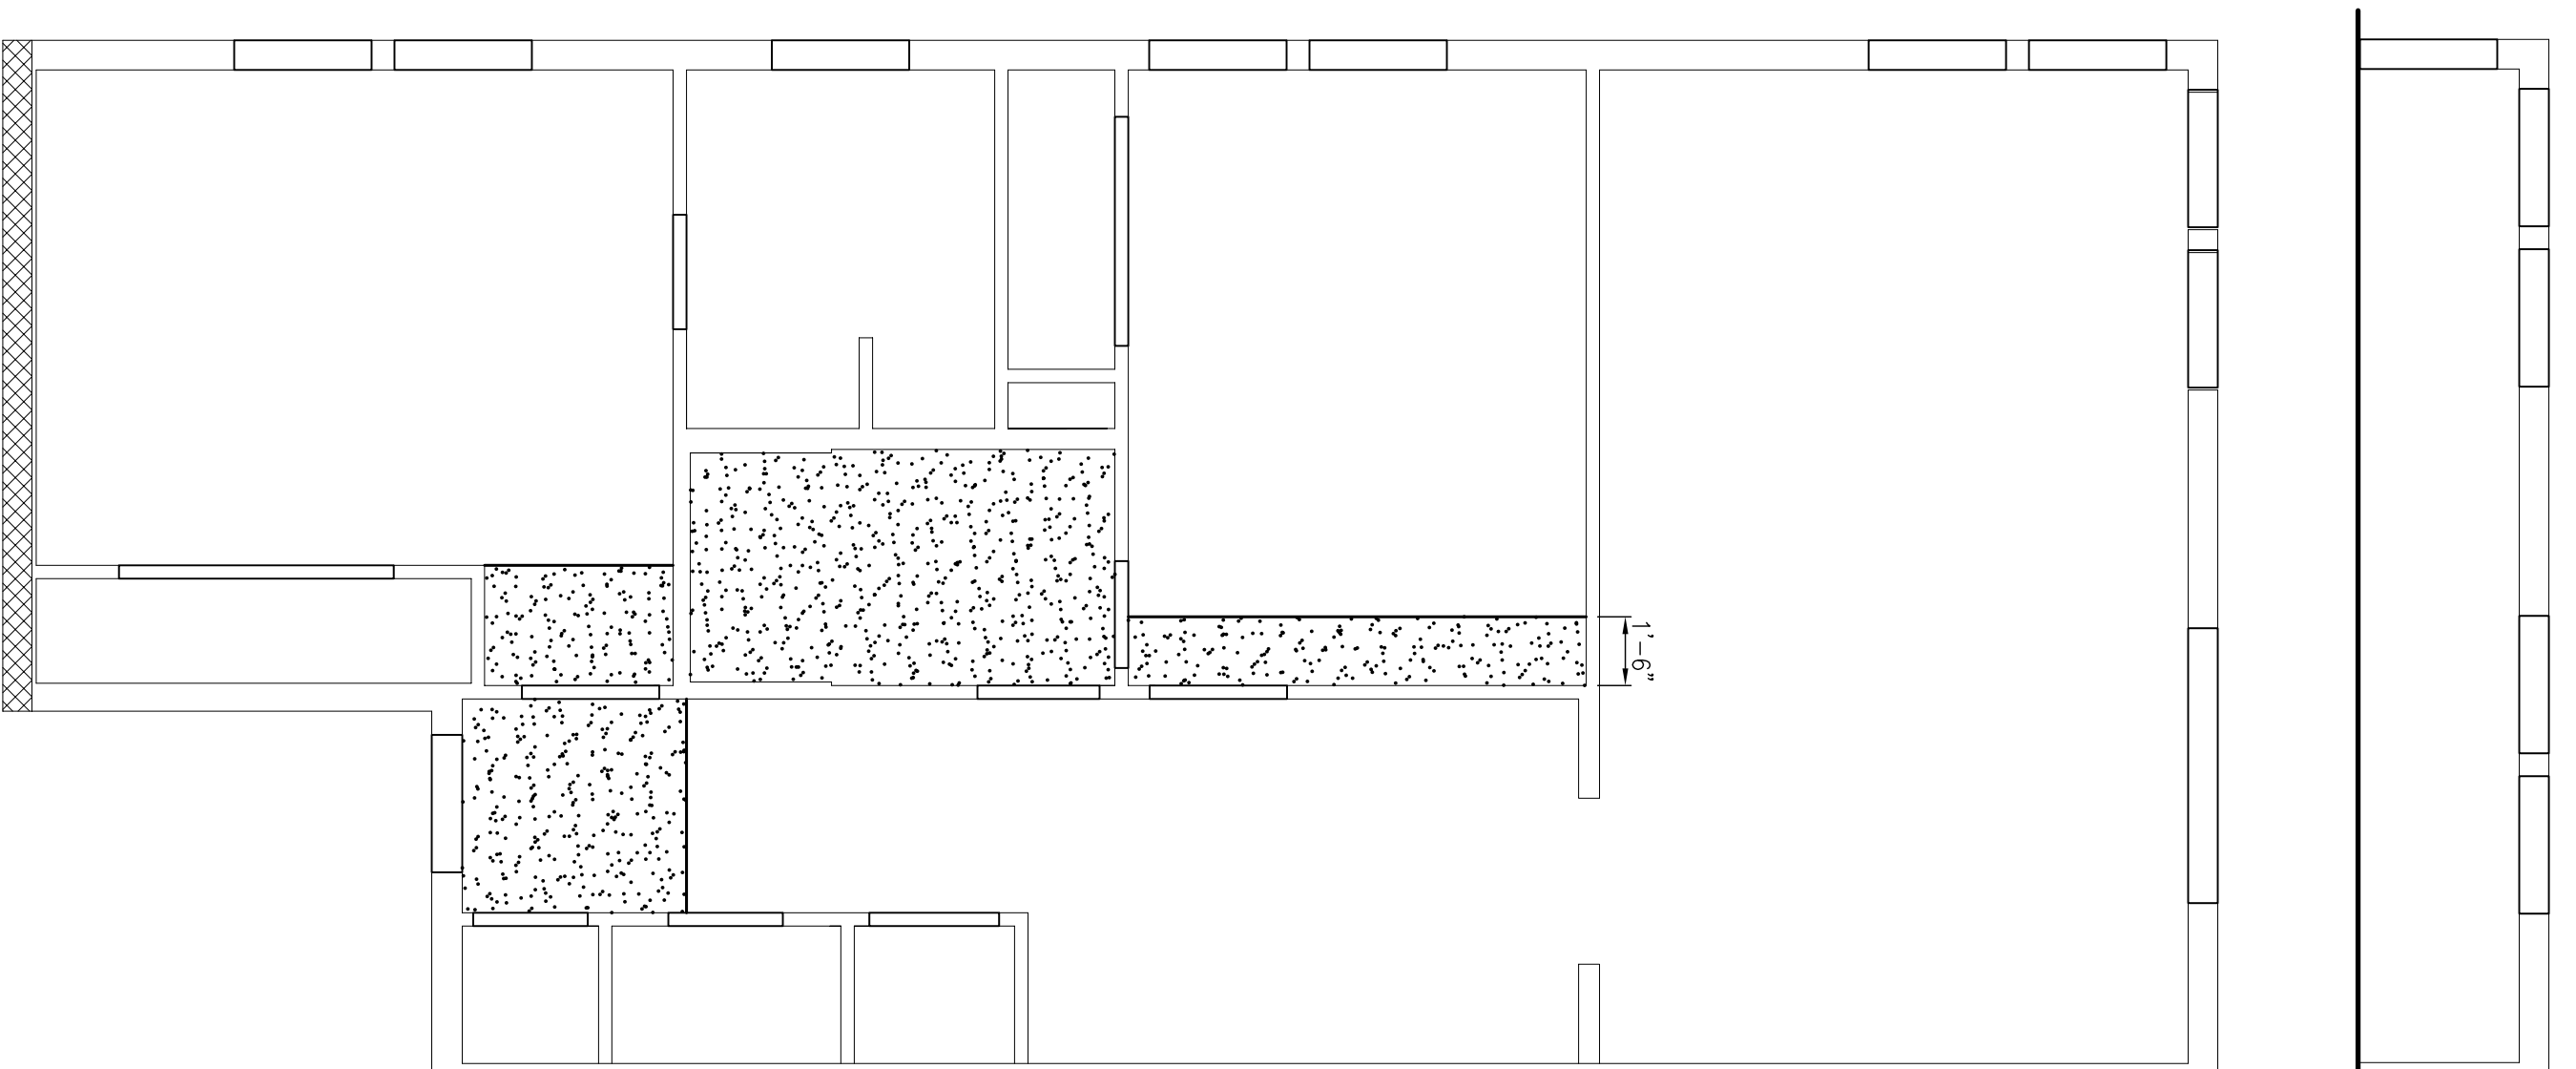

2 ENLARGED PLAN: UNIT #1
SCALE: 1/4"=1'-0"

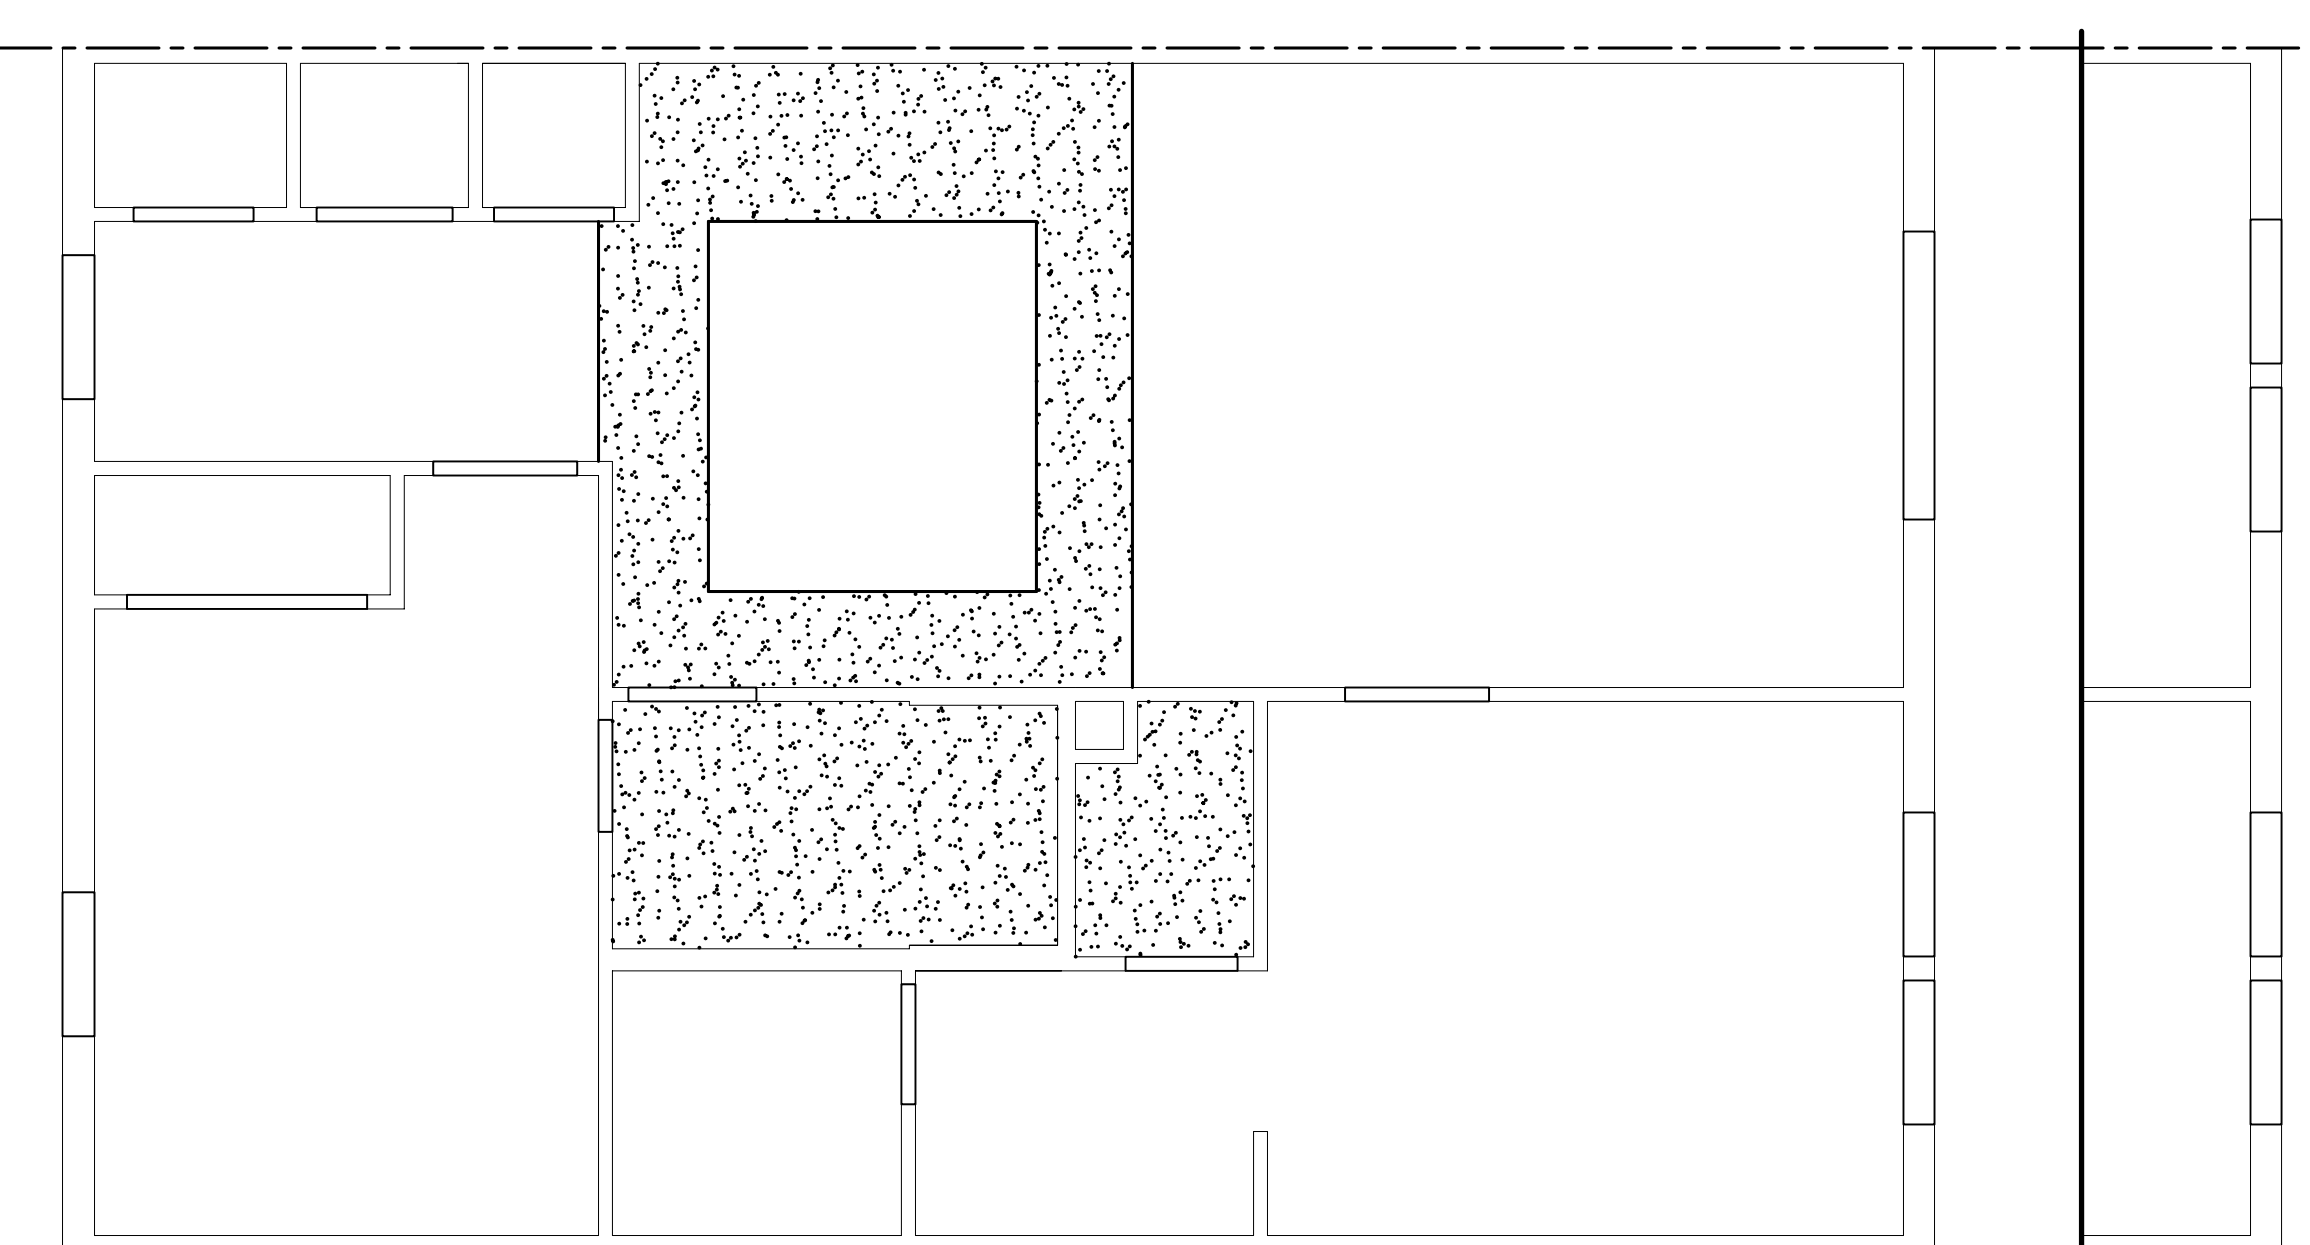

3 ENLARGED PLAN: UNIT #2
SCALE: 1/4"=1'-0"

PRELIMINARY
NOT FOR CONSTRUCTION

Bellore Condominiums --- St. Thomas St. New Orleans, Louisiana 70130		
SCALE: AS SHOWN	FILE NAME: 15014/EIw02.A	
DATE: --		
STEVEN J. PINEGAN ARCHITECTS, LTD. A PROFESSIONAL CORPORATION 123 S. Pierce St. - New Orleans, LA 70119 (504)486-5744 www.stevepineganarchitect.com E-mail: stevepinegan@hccoxmail.com		
NO.	DATE	REVISIONS
A8.1		

This drawing is the property of STEVEN J. PINEGAN ARCHITECTS, LTD. It is not to be reproduced, copied or altered in whole or in part. It is not to be used for any purpose without the approval of STEVEN J. PINEGAN ARCHITECTS, LTD. and is to be returned on request.