


REAR ADDITION - FLOOR PLAN

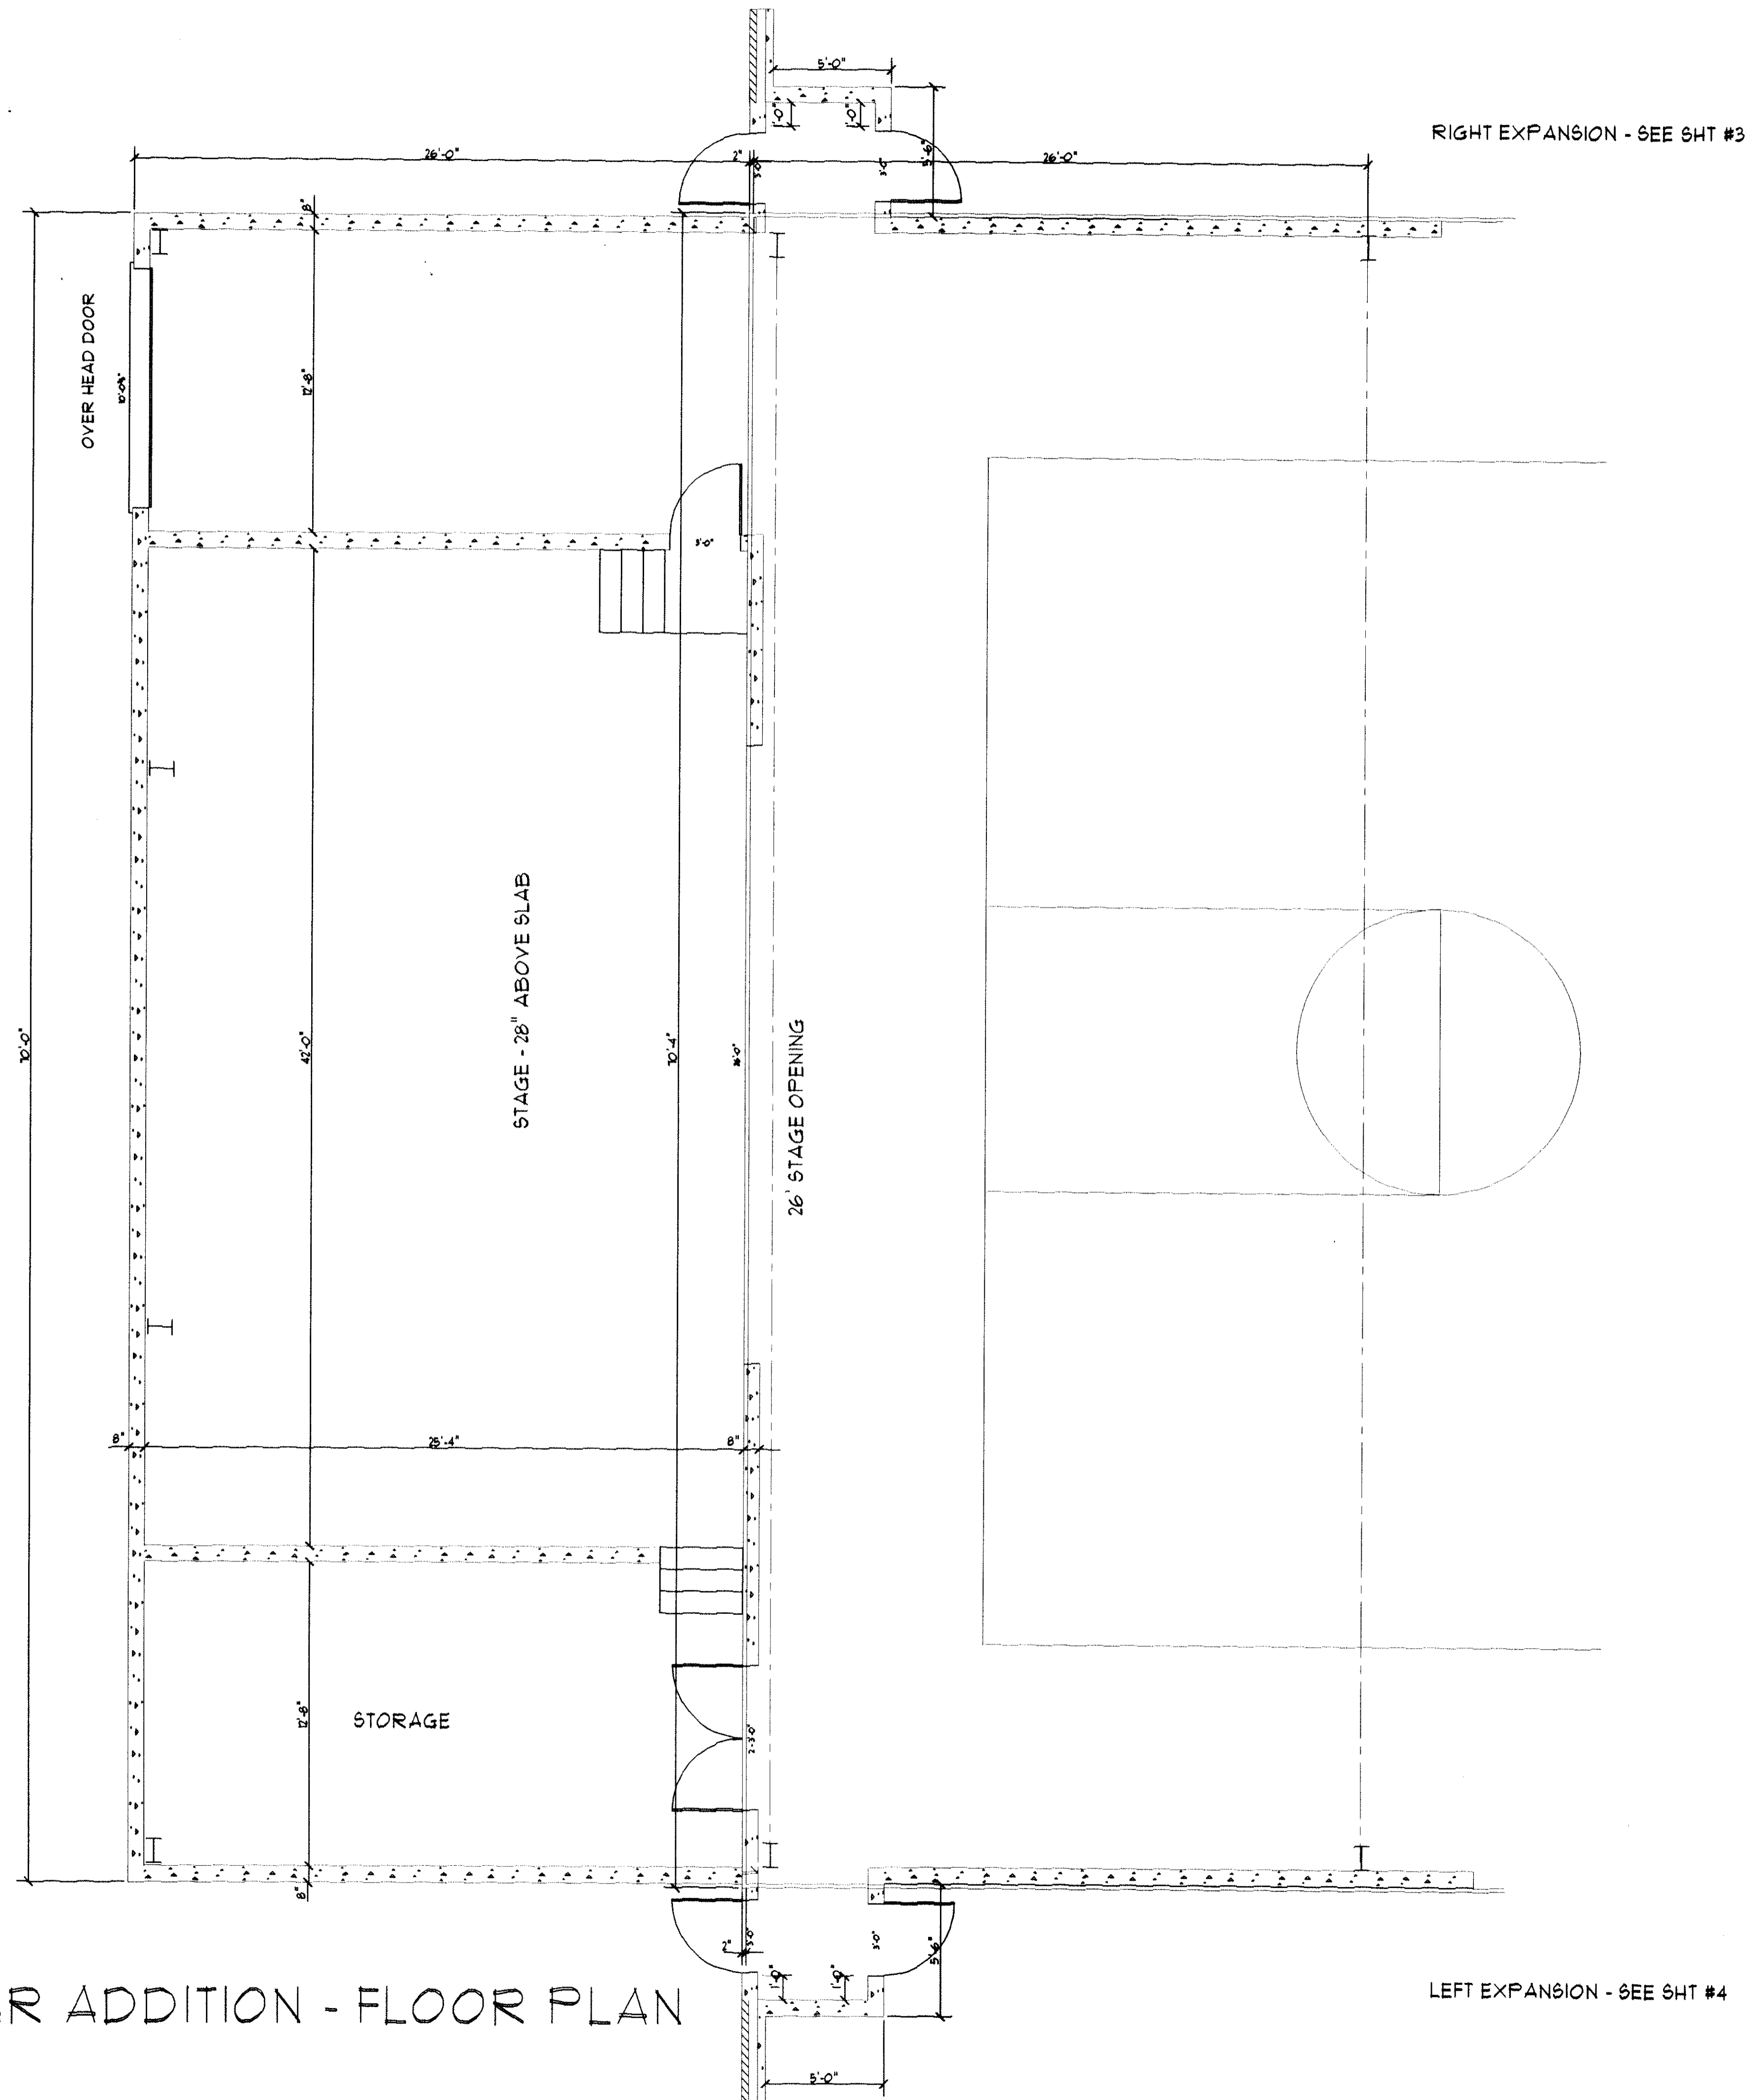

LEFT EXPANSION - SEE SHT #4

RIGHT EXPANSION - SEE SHT #3

CHRIST EPISCOPAL SCHOOL  
**GYM EXPANSION**  
 LA HUY #21 & CHRISTWOOD BLVD  
 COVINGTON, LOUISIANA



**DON McMATH CONSTRUCTION**  
 2990 GAUSE BLVD EAST  
 SLIDELL, LOUISIANA  
 504-641-4070

SQUARE FOOTAGE	
AREAS OF EXPANSION	
- RIGHT EXPANSION	2,496
- LEFT EXPANSION	2,496
- REAR EXPANSION	1,820
TOTAL EXPANSION	6,812

DATE: 1 APRIL 00

JOB NO. CO-18

SHEET

6

OF SHEETS