


LEGEND

--- HOT WATER
 --- COLD WATER
 --- SANITARY SEWER
 --- PLUMBING VENT

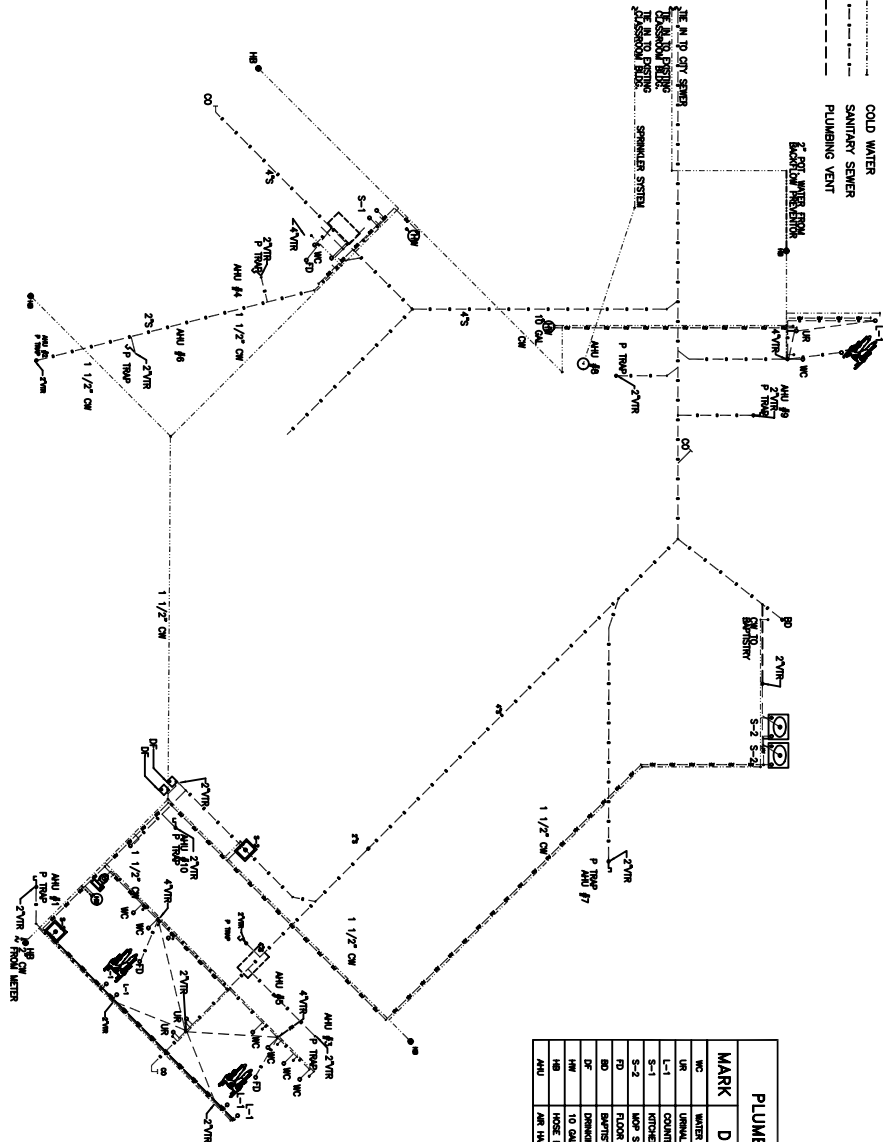

PLUMBING FIXTURE SCHEDULE

MARK	DESCRIPTION	ROUGH-IN SIZES			
		CW	H.W.	WASTE	VENT
WC	WATER CLOSET, FLEX. W/D.	1/2"	-	4"	4"
UR	URINAL	1/2"	-	2"	2"
L-1	COUNTER MOUNTED LAVATORY	1/2"	1/2"	2"	2"
S-1	KITCHEN SINK W/ DISPOSAL	1/2"	1/2"	2"	2"
S-2	HOSE SINK	1/2"	1/2"	3"	2"
FD	FLOOR DRAIN	-	-	2"	2"
BD	BAPTIST DRAIN	-	-	2"	2"
DR	DRAINING FOUNDATIONS TO OIL HOT WATER HEATER	1/2"	3/4"	-	-
HW	HOSE BIB	1/2"	-	-	-
AHU	AIR HANDLING UNITS	-	-	2"	2"

PLUMBING FLOOR PLAN
 SCALE: 1/8"=1'-0"



REVISED: 06-18-06

SCALE(S) AS NOTED FILE: JOB NO. 1495a DATE: 05-16-05 SHEET P-1 OF	<p>NEW SANCTUARY</p> <h1 style="margin: 0;">DAMMON ENGINEERING, INC.</h1> <p style="font-size: small;">1095 FLORIDA AVENUE 985-649-5832 SLIDELL, LA. 70456 DAMMONENGINEERING.COM</p>	<p style="text-align: center;">FLOOR PLAN</p> <p style="text-align: center;">STARLIGHT BAPTIST CHURCH 2100 SECOND STREET SLIDELL, LOUISIANA</p>
--	---	--