


BUILDING SECTION  
IN FRONT OF PULPIT

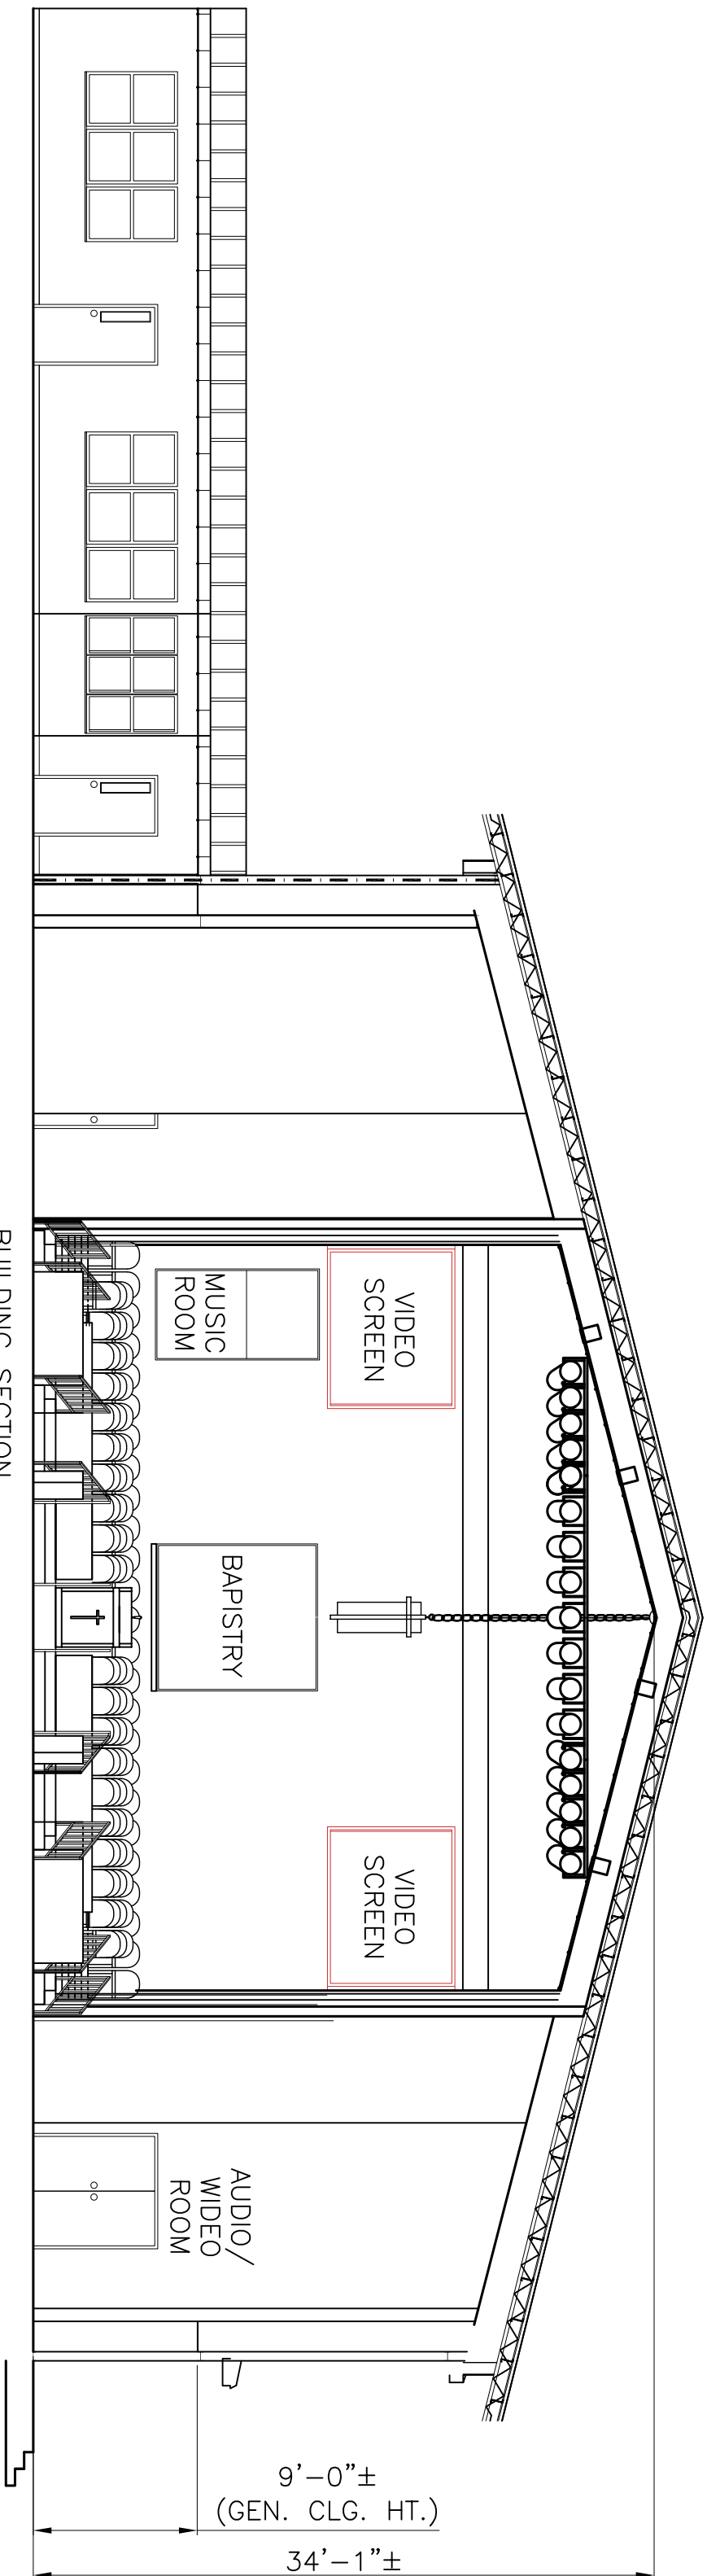

9'-0"±  
(GEN. CLG. HT.)

34'-1"±