


finish schedule

room	ceiling	clg. ht.	walls				floor	fin. floor	base	remarks
			north	south	east	west				
foyer 1	ACQUETICAL TILE GYPSUM BO. EXP. WOOD DECK EXP. CONC. PLY W/D EXP. FRAMING PLASTER NONE	8'-0"	BRICK GYPSUM BO. CERAMIC TILE EXP. CONC. BRK. GLASS ALUM. SCREEN WIRE EXP. STUDS ART. GLASS (N.I.C.) PLASTER	BRICK GYPSUM BO. CERAMIC TILE EXP. CONC. BRK. GLASS PLY W/D ALUM. SCREEN WIRE EXP. STUDS PLASTER	BRICK GYPSUM BO. CERAMIC TILE EXP. CONC. BRK. GLASS PLY W/D EXP. STUDS PLASTER	BRICK GYPSUM BO. CERAMIC TILE EXP. CONC. BRK. GLASS PLY W/D EXP. STUDS PLASTER	GREENWOOD TERAZZO EXP. CONC. (BY OWNER) CERAMIC TILE QUARRY TILE EXP. CONC.	0'-0"	WOOD CERAMIC TILE QUARRY TILE NONE	NO BASE ON BRICK WALL
foyer 2		do					0'-0"		do	do
corridor 1		do					0'-0"		do	do
corridor 2		do					0'-0"		do	do
pastor's office		do					0'-0"		do	do
assistant 1		do					0'-0"		do	do
assistant 2		do					0'-0"		do	do
parish office		do					0'-0"		do	do
vault		do					0'-0"		do	do
laymen's office		do					0'-0"		do	do
closet 1		do					0'-0"		do	NO BASE ON BRICK WALL
closet 2		do					0'-0"		do	
closet 3		do					0'-0"		do	
closet 4		do					0'-0"		do	
toilet		do					0'-0"		do	NO BASE ON BRICK WALL
bath 1		do					0'-0"		do	CERAMIC TILE WAINSCOT IN TUB ALCOVE ONLY TO 1" HT. 5/8" GYPSUM BO. - NO BASE ON BRICK WALL
mech. equip.		do					do		do	NO BASE ON BRICK WALL
reception		do					do		do	
pantry		do					do		do	
kitchen and breakfast		do					do		do	NO BASE ON BRICK WALL
dining room		do					do		do	do
waiting		do					do		do	
balcony		SLOPED					11'-6 1/2"		do	
living room		do					do		do	
bedroom 1 and study 1		do					do		do	
bedroom 2 and study 2		do					do		do	CERAMIC TILE WAINSCOT IN TUB ALCOVE ONLY 5'-0" HT.
bath 2		do					do		do	do
bath 3		do					do		do	do
porch 1		SLOPED					do		do	
porch 2		do					do		do	
gallery		do					do		do	
closets 5 and 6		do					do		do	
mech. equip.		SLOPED					do		do	
garage		11'-0"					0'-0"		do	
laundry room		do					0'-0"		do	NO BASE ON CONC. CHAIN WALL
toilet		do					do		do	
nave		SLOPED					0'-0"		do	
side aisles 1 and 2		9'-7"					do		do	
vestibule		do					do		do	
baptistry		do					do		do	
mother's room		do					do		do	
toilet 1		do					do		do	
toilet 2		do					do		do	
toilet 3		do					do		do	
confessionals 1 and 2	see drawing A-13	do					do		do	CERAMIC TILE WAINSCOT 4'-0" HIGH see drawing A-13
sanctuary	see drawing A-13	SLOPED					do		do	
priest sacristy		9'-7"					0'-0"		do	
boys' sacristy		do					do		do	
passage		do					do		do	
equipment room		9'-7"					0'-0"		do	
vault		7'-6"					0'-0"		do	
storage 1		do					do		do	
storage 2		do					do		do	
storage 3		9'-7"					do		do	
storage 4		do					do		do	
choir		do					do		do	

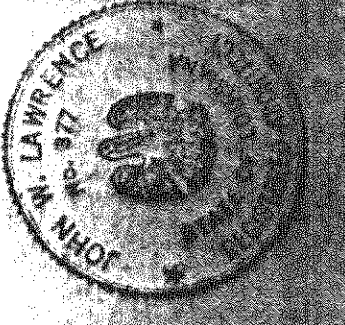

our lady of lourdes catholic church and rectory  
slidell, louisiana

Vault  
Storage  
Trill #3

date 1-12-61  
scale  
drawn [signature]  
checked [signature]  
revised

sheet no.

12

architects  
lawman and sonnetors