

opening schedule


mark	size	material	type	frame	lites	remarks
A	2-3'-1 1/2" x 6'-10" x 1 3/4"	PAINT GRADE GUM	FLUSH SOLID CORE	MET.	6" x 60"	
B	2-2'-6" x 6'-10" x 1 3/4"	do	do	do	6" x 60"	Rectory 1st floor
C	2-2'-1" x 6'-10" x 1 3/4"	do	do	do	6" x 60"	
D	2-2'-6" x 6'-10" x 1 3/4"	do	do	do	6" x 60"	
E	2-3'-4" x 6'-10" x 1 3/4"	do	do	do	do	metal Louver in each floor
F	2-2'-10" x 8'-0" x 1 3/4"	do	do	do	do	
G	2-2'-6" x 6'-10" x 1 3/4"	FIR	FULLY LOUVERED	do		
H	3'-0" x 6'-10" x 1 3/4"	PAINT GRADE GUM	FLUSH SOLID CORE	do		DOORS SHOWN WITH SIDE LITES, FRAME WILL BE FABRICATED AS ONE FRAME
J	3'-0" x 6'-10" x 1 3/4"	do	FLUSH HOLLOW CORE	WOOD		DOUBLE ACTING
K	3'-0" x 6'-10" x 1 3/8"	do	do	do		
L	3'-0" x 6'-10" x 1 3/4"	FIR	FULLY LOUVERED	MET.		
M	2'-6" x 6'-10" x 1 3/8"	PAINT GRADE GUM	FLUSH HOLLOW CORE	WOOD		
N	2'-6" x 6'-10" x 1 3/4"	do	FLUSH SOLID CORE	MET.		
O	2'-4" x 6'-10" x 1 3/4"	do	do	do		
P	2'-0" x 6'-10" x 1 3/4"	do	do	do		
R	2-3'-1 1/2" x 6'-10" x 1 3/4"	do	do	do		
S	2-2'-6" x 6'-10" x 1 3/8"	do	FLUSH HOLLOW CORE	WOOD		SLIDING
T	3-2'-6" x 6'-10" x 1 3/8"	do	do	do		SLIDING
U	3'-0" x 6'-8" x 1 3/4"	do	FLUSH SOLID CORE	do		
V	3'-0" x 6'-8" x 1 3/4"	do	do	MET.		
W	3'-0" x 6'-8" x 1 3/4"	FIR	FULLY LOUVERED	do		
X	2'-6" x 6'-8" x 1 3/4"	PAINT GRADE GUM	FLUSH SOLID CORE	do		
Y	2'-4" x 6'-8" x 1 3/8"	do	FLUSH HOLLOW CORE	WOOD		
Z	3-2'-4" x 6'-8" x 1 3/8"	do	do	do		SLIDING
AA	3-11 3/8" x 6'-8 1/2"	ALUM.	ARCADIA #102, OR EQUAL			SLIDING
BB	7'-6" x 10'-0"	FIR	OVERHEAD DOOR CO, OR EQUAL	WOOD		OVERHEAD GARAGE DOOR w/ LOW HEADROOM EQUIP.
CC						
DD						
EE	31 5/8" x 32 3/4"	ALUM.	VENTILITE (OR EQUAL)	WOOD		JALOUSIE
FF	26 1/2" x 35 3/8"	ALUM.	do do	do		do
GG	2'-0" x 6'-8"	STL.	TEUSCON (OR EQUAL)	MET.		HEAVY-INTERMEDIATE CASEMENT
HH						
JJ						
KK						
LL						
MM						
NN						

NOTE:- doors for openings E/20 and D/2 are to receive 12" x 12" grills.
grills to be furnished by mech. cont'r. and installed by door mfg.

all exterior doors to receive alum. thresholds, see specs. for type

G
L
W

36

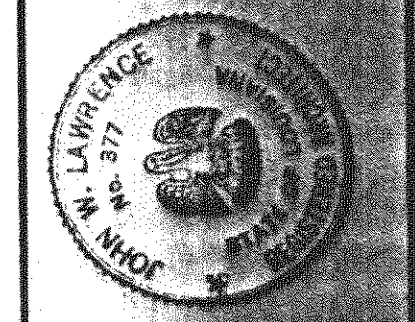

our lady of lourdes catholic church and rectory
slidell, louisiana

lawrence and associates architects, louisiana

date	1-12-61
scale	
drawn	WLC
checked	J.M.L.
revised	

sheet no. **A-3**