

elev. top of roof rafter = 52'-5"

WD. FACIA

ART. GLASS IN GABLE SEE DWG. A-12

2 3
A-15 A-18

- MET. FLASHING & COUNTER FLASHING
- BUILT-UP ROOF
- 1" INSULATION
- 3x6 V JOINT T&G WD. DECK
- WD. SHIM (CUT FROM 4x4)
- MET. FLASHING & GRAVEL GUARD

elev. top of conc. beams = 12'-9"

MET. FLASHING CHANNEL

elev. top of conc. columns = 9'-7"

CEMENT PLASTER CLG.

7/32" CEYS. BR. GL.

elev. top of brick wall = 7'-0"

BRICK

1" CONC.

1/2" METAL ENCL


elev. fin floor = 0'-0"

1" STAR "E" (SEE DWG. A-5)

elev. exist grade varies

3'-0" VIEWS

section A A (north portion)

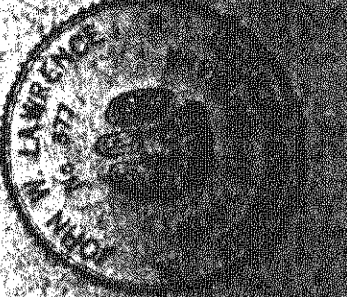

our lady of lourdes catholic church and rectory

date 1-12-61

scale 1/8" = 1'-0"

sheet 16 of 17