



1/2" FURRING CHAN.  
3/4" WD. FLOOR  
3/4" FURRING CHAN.  
MET. LATH & PLASTER  
AMERLITE #10002 & #10003  
MET. LATH & CEM. PLASTER  
7/32" CRTS. SH. GL.

1.

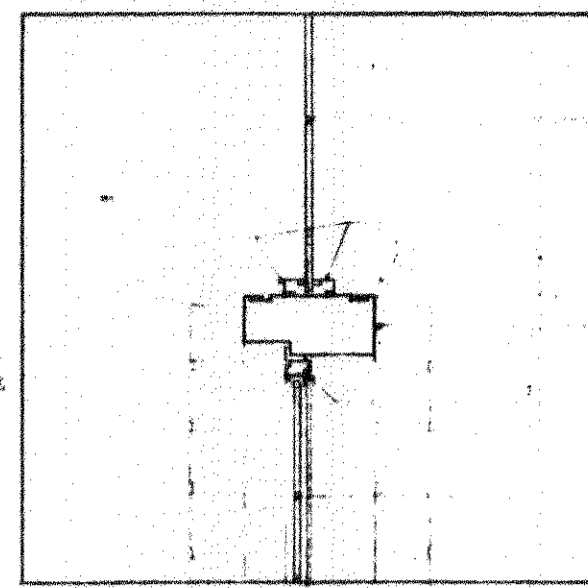


7/32" CRTS. SH. GL.  
AMERLITE #10002 & #10003  
MET. FRAME  
MET. WIND. FRAME  
7/32" CRTS. SH. GL.

7.

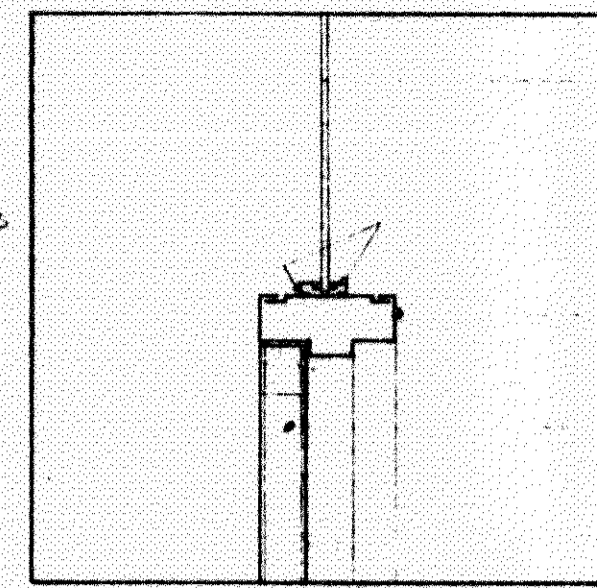


7/32" CRTS. SH. GL.  
AMERLITE #10002 & #10003  
MET. FRAME  
1 3/4" WD. DOOR.

13.

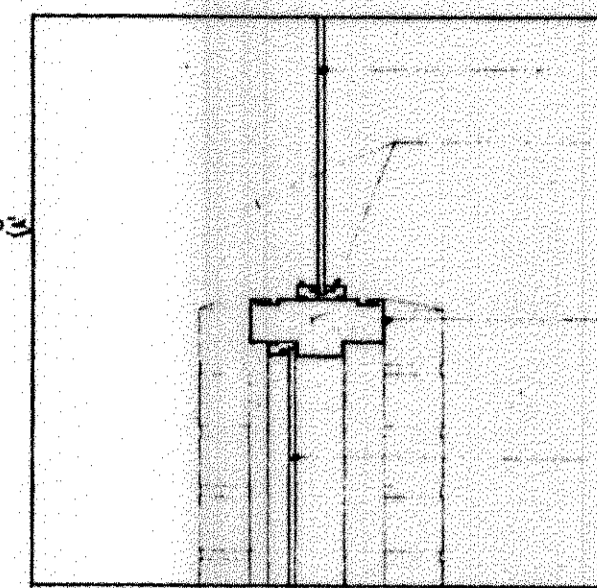


7/32" CRTS. SH. GL.  
AMERLITE #10002 & #10003  
MET. FRAME  
7/32" CRTS. SH. GL.  
OR CRT GLASS

19.

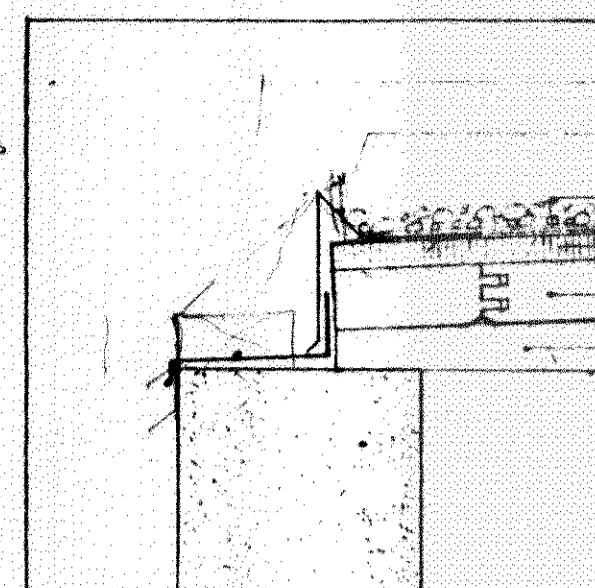


MET. FLASHING  
MET. GRAVEL GUARD  
BUILT-UP ROOF  
1" INSULATION  
3/4" WD. DBCH.  
WD. SHIM (CUT FROM 4x4)  
CONC. FM.

25.

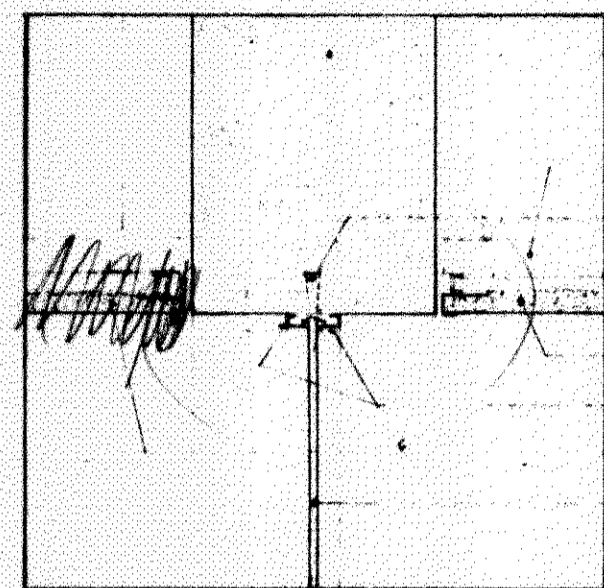


CONC. FM.  
1/2" FURRING CHAN.  
EXP. BOLTS  
3/4" FURRING CHAN.  
MET. LATH & PLASTER  
AMERLITE #10002 & #10003  
MET. LATH & CEM. PLASTER  
7/32" CRTS. SH. GL.

2.

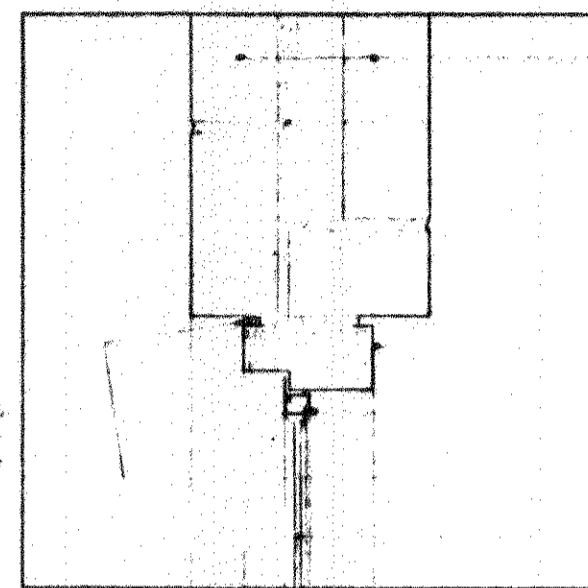


BRICK  
1" FURRING - WEEP  
CAVITY CLEAN  
MET. FRAME  
MET. WIND. FRAME  
CAULK  
7/32" CRTS. SH. GL.

8.

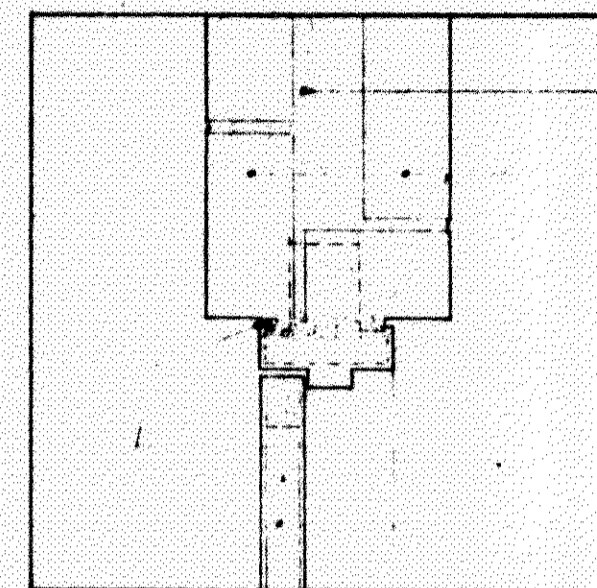


1" FURRING - WEEP  
CAVITY CLEAN  
BRICK  
MET. FRAME  
CAULK  
1 3/4" WD. DOOR.

14.

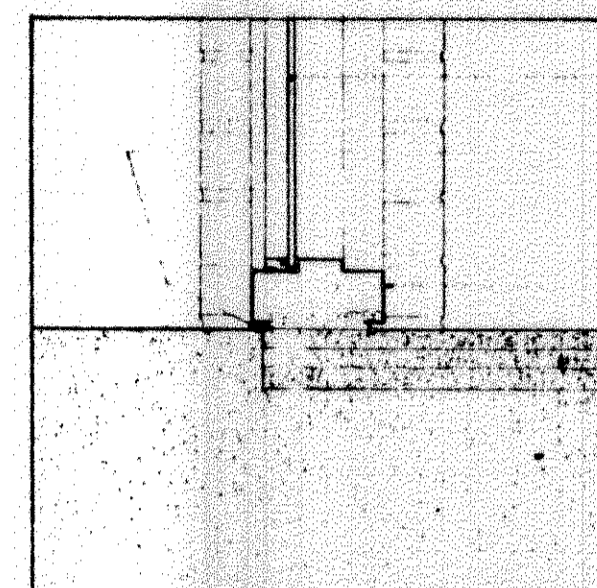


7/32" CRTS. SH. GL.  
CAULK  
MET. FRAME  
TERRAZZO  
CONC. SLAB & FOUNDATION

20.

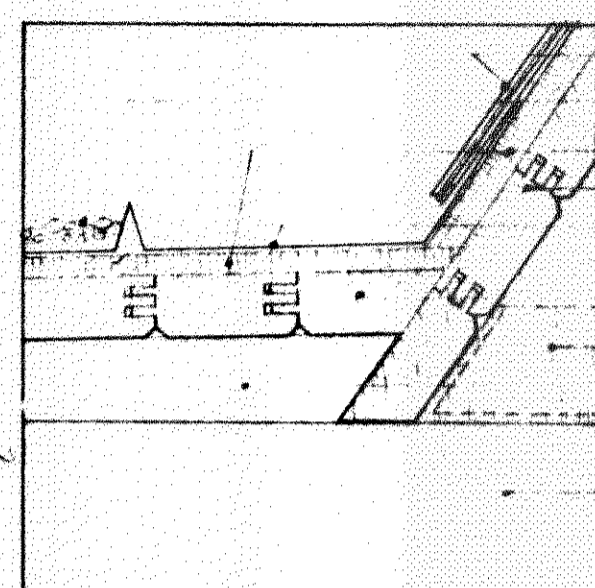


ASBESTOS BRICKLES  
BUILT-UP ROOF  
1" INSULATION  
3/4" WD. DBCH.  
MET. FLASHING  
3/4" WD. DBCH.  
MET. SUBS (SEE STRUCT)  
WD. SHIM (CUT FROM 4x4)  
CONC. FM.

26.

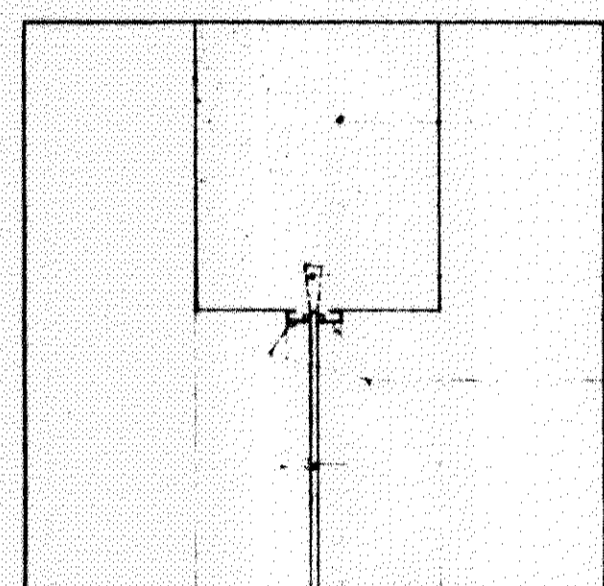


CONC. COL.  
EXP. BOLTS  
AMERLITE #10002 & #10003  
7/32" CRTS. SH. GL.

3.

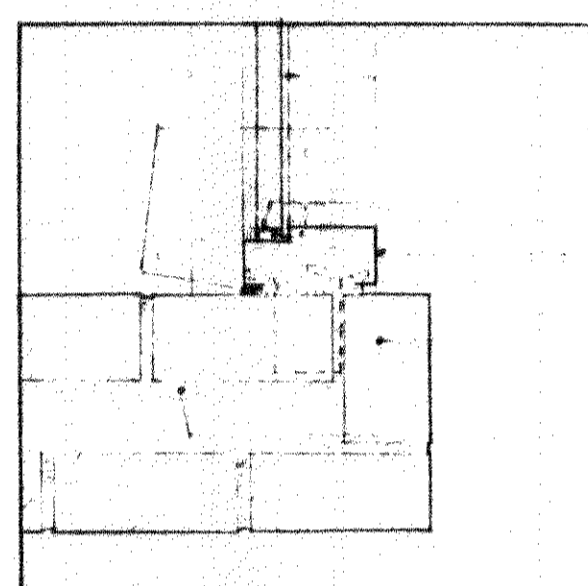


7/32" CRTS. SH. GL.  
CAULK  
MET. STOP  
MET. FRAME  
BRICK  
1" FURRING - WEEP  
CAVITY CLEAN

9.

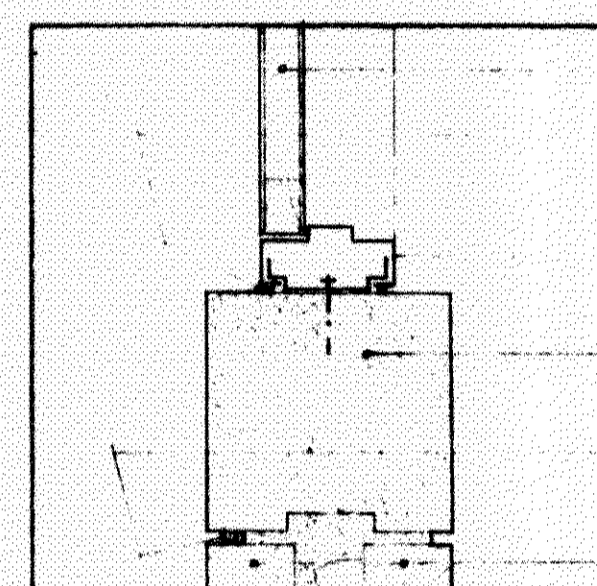


1 3/4" WD. DOOR  
CAULK  
MET. FRAME  
CONC. COL.  
CAULK  
BRICK

15.

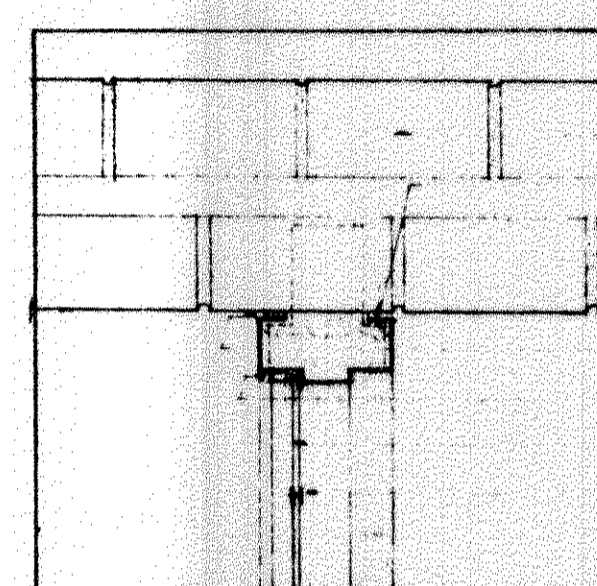


BRICK  
METAL FRAME  
CAULK  
METAL STOP  
CRT GLASS  
LEAD CAMBS

21.

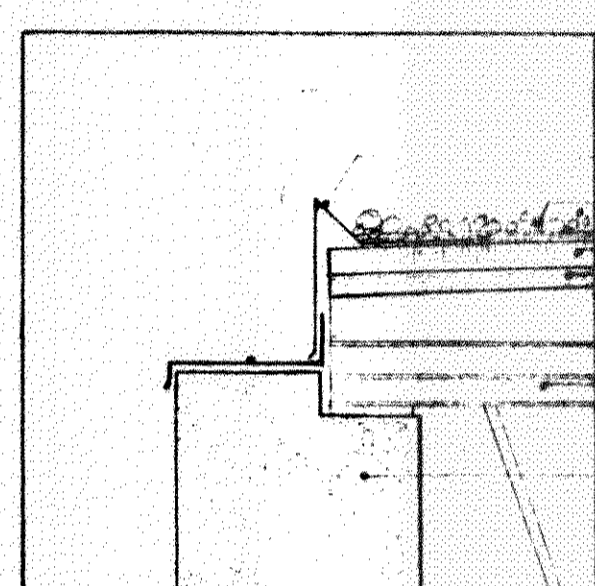


MET. FLASHING  
MET. GRAVEL GUARD  
BUILT-UP ROOF  
1" INSULATION  
3/4" SHEATHING  
STL. BAR JOIST  
CONC. FM.

27.

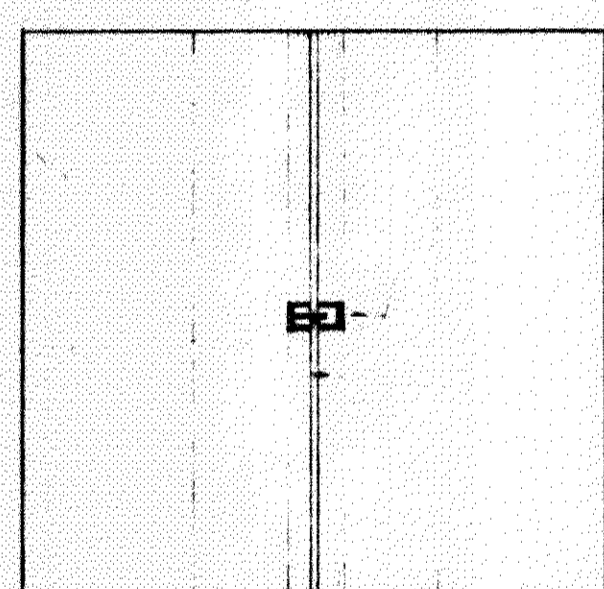


AMERLITE #10002 & #10003  
7/32" CRTS. SH. GL.

4.

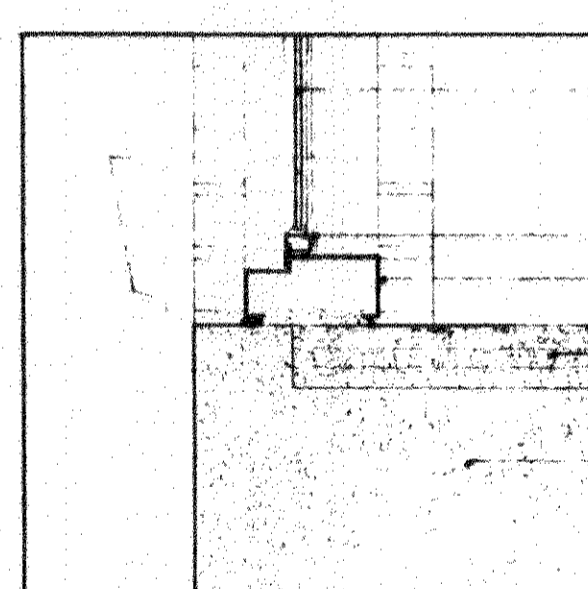


7/32" CRTS. SH. GL.  
CAULK  
MET. WIND. FRAME  
MET. FRAME  
TERRAZZO  
CONC. FOUNDATION

10.

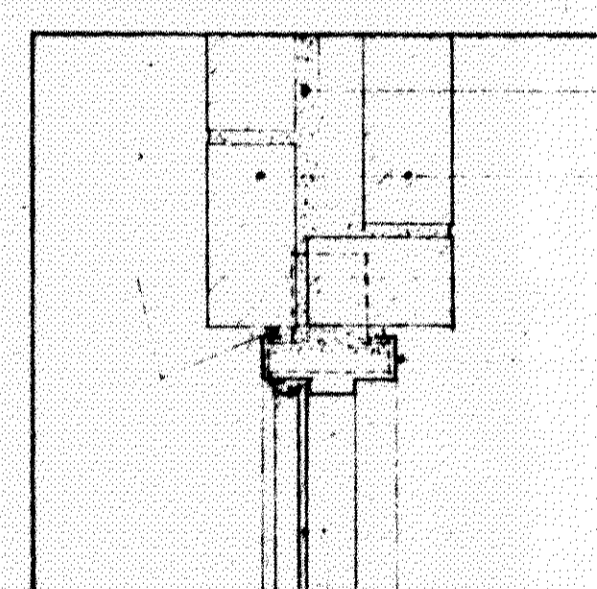


1" FURRING - WEEP  
CAVITY CLEAN  
BRICK  
CAULK  
MET. FRAME  
7/32" CRTS. SH. GL.

16.

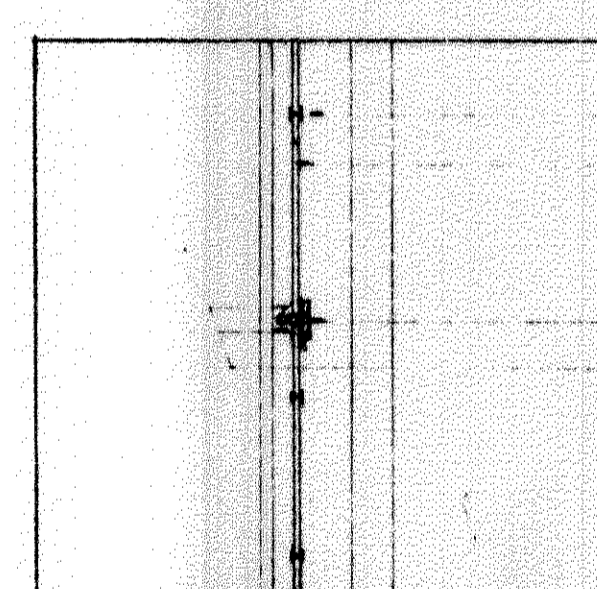


LEAD CAMBS  
CRT GLASS  
1/4" x 1/4" STL. TEE  
PUTTY

22.

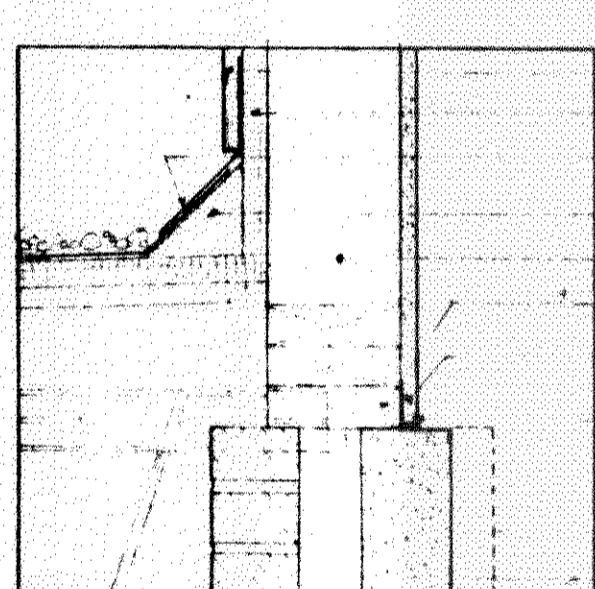


TEXTURE HI PLYNL  
3/8" SHEATHING  
FLASH & COUNTER FLASH  
WD. CANT. (CONT.)  
2x6 STUDS @ 16" OC  
WD. BLOCK BETWEEN JOIST  
1/2" GYPSUM KD.  
PREPA-TAPE  
BRICK  
4" CONC. BLOCK

28.

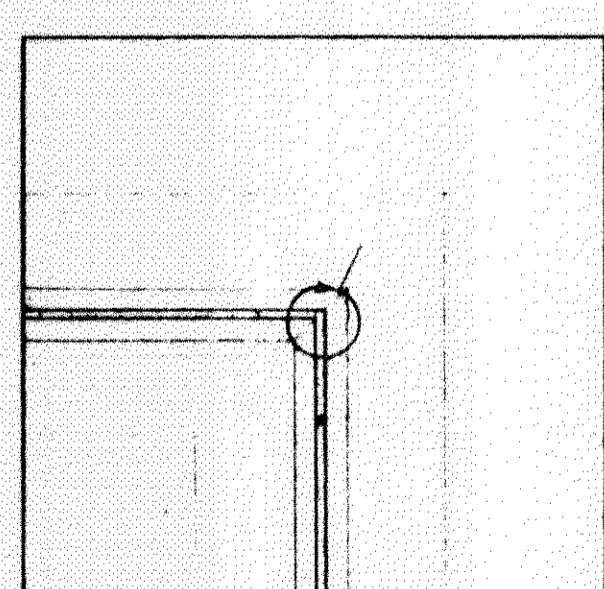


PUTTY & GLUE GLASS  
7/32" CRTS. SH. GL.

5.

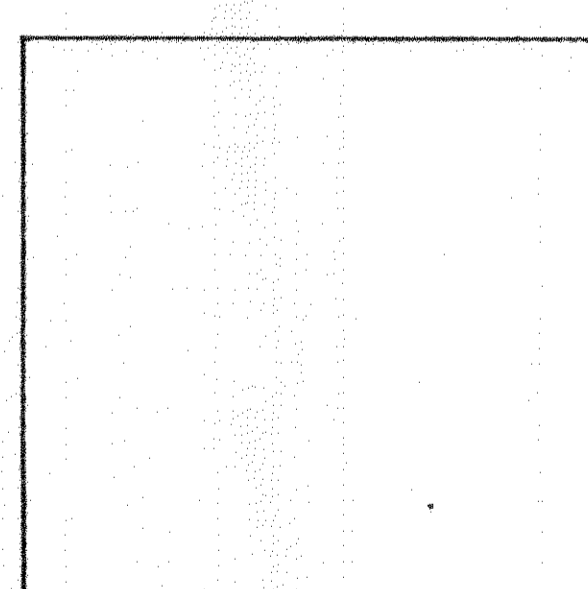


11.

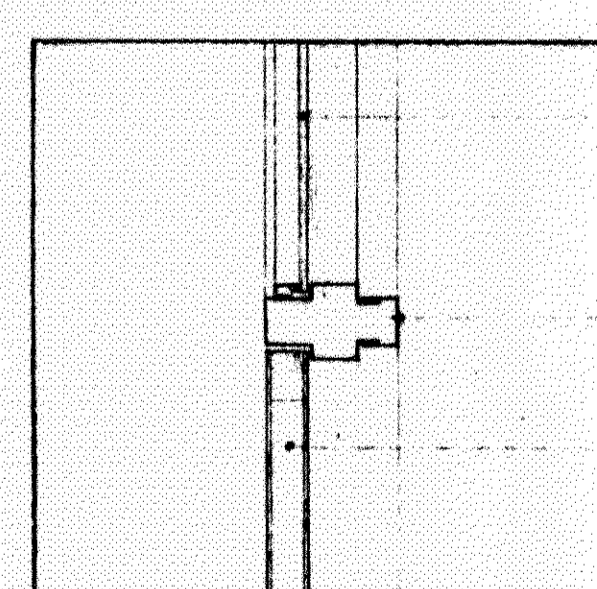


7/32" CRTS. SH. GL.  
MET. FRAME (MULLION)  
1 3/4" WD. DOOR

17.

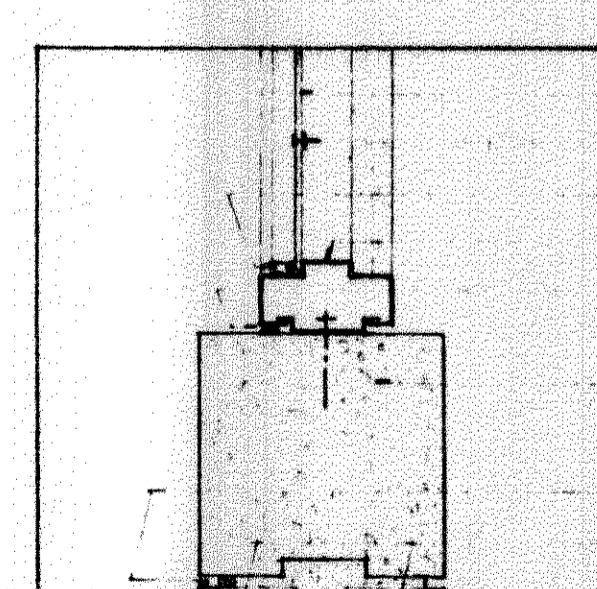


CRT GLASS  
LEAD CAMBS  
METAL STOP  
METAL FRAME  
CAULK  
CONC. COL.  
CAULK  
BRICK

23.

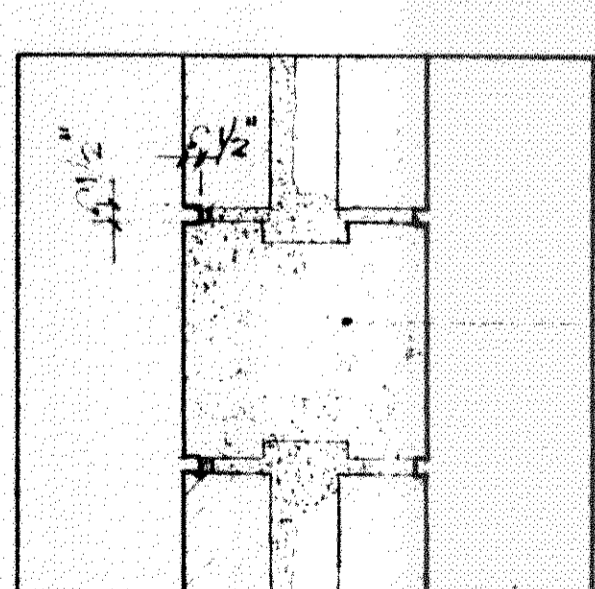


BRICK  
COL. (SEE STRUCT)

29.

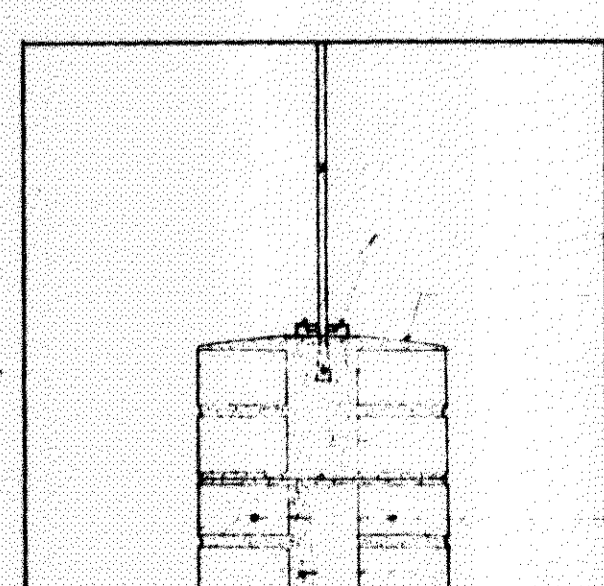


7/32" CRTS. SH. GL.  
AMERLITE #10002 & #10003  
CEM. WASH.  
EXP. BOLTS  
THRU-WALL FLASHING  
BRICK  
1" FURRING - WEEP  
CAVITY CLEAN

6.

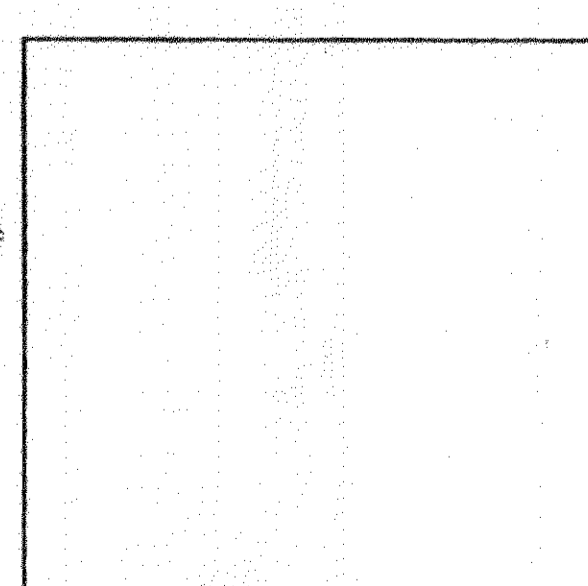


12.

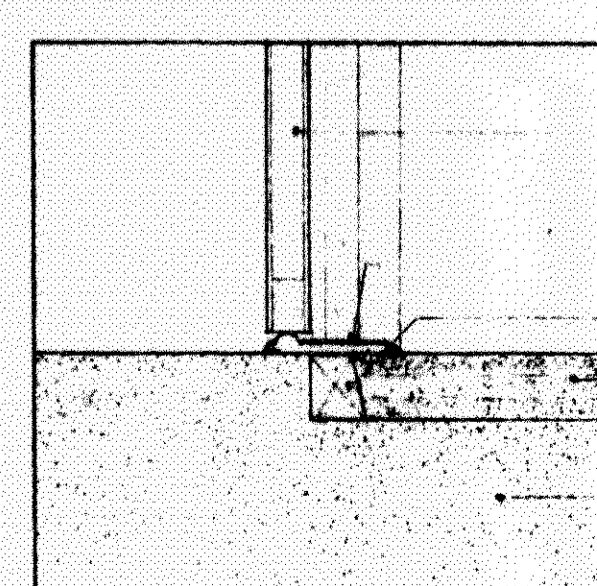


1 3/4" WD. DOOR  
ALUM. THRESHOLD  
WD. BLOCK  
TERRAZZO  
CONC. SLAB & FOUNDATION

18.

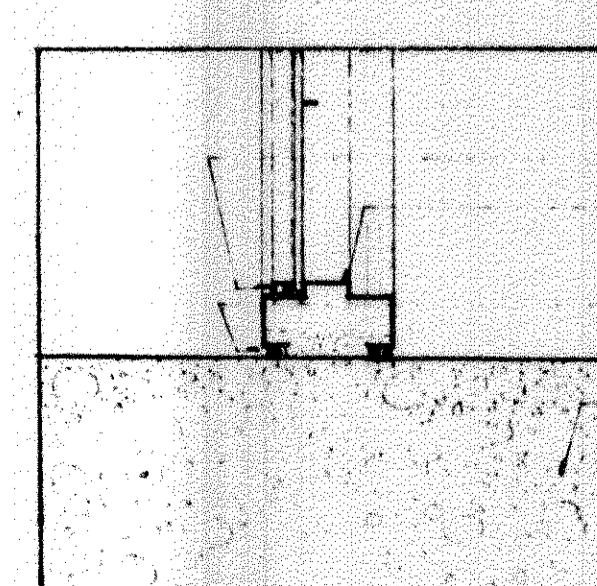

CRT GLASS  
METAL STOP  
METAL FRAME  
CAULK  
CONC. SLAB

24.

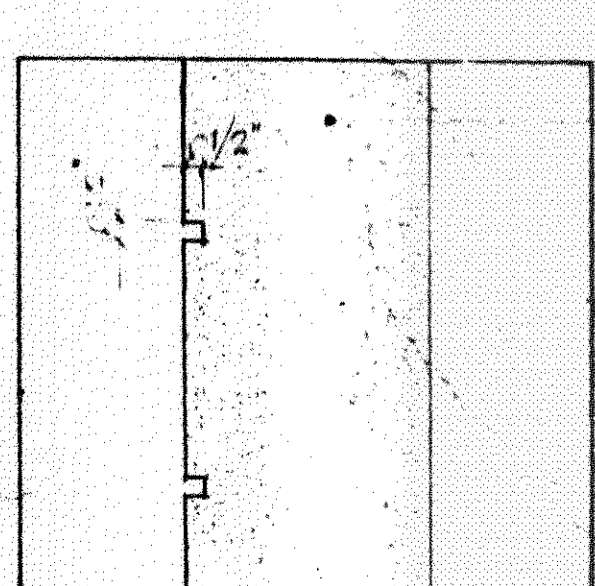

CONC. GRADE CM.

30.



our lady of lourdes catholic church and rectory  
shreveport, Louisiana

sheet no. 1-12-51  
date 1-12-51  
scale 1/4" = 1'-0"  
author  
drawing  
revision

1-17