



our lady of lourdes catholic church and rectory
slidell, louisiana


lawrence and standers architects
metairie, louisiana

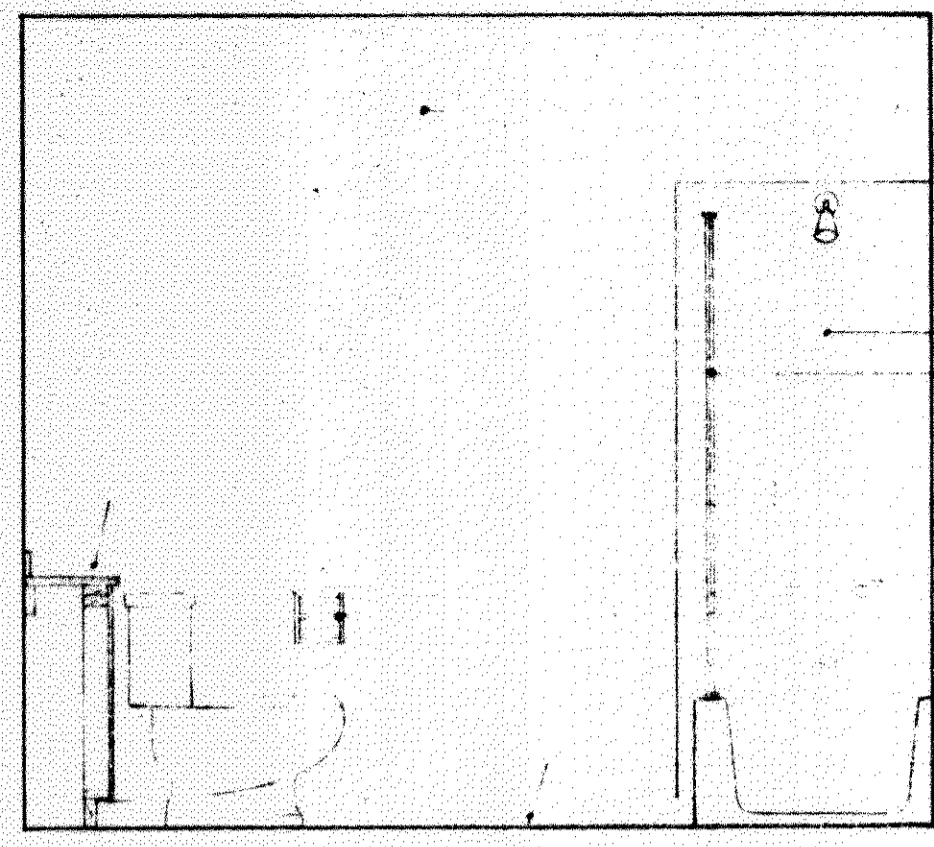


**south elev.- bath "1"
rectory**

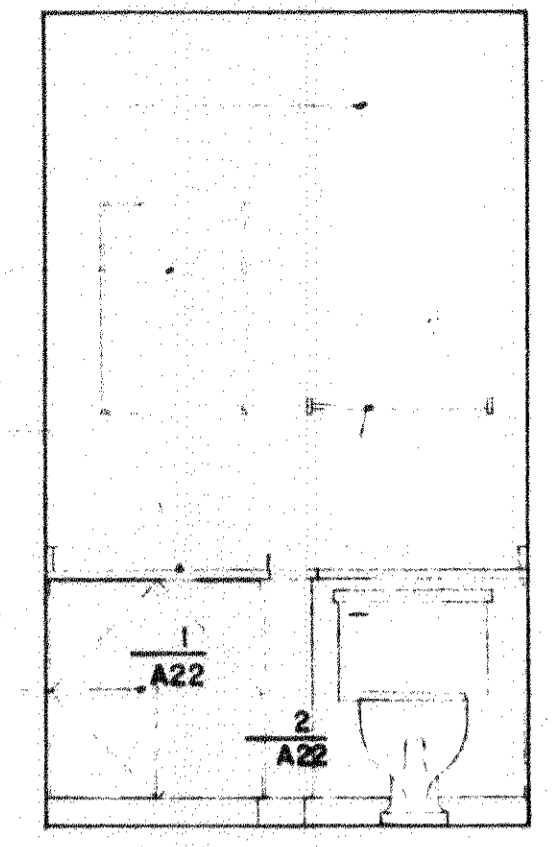


**east elev.- bath "1"
rectory**

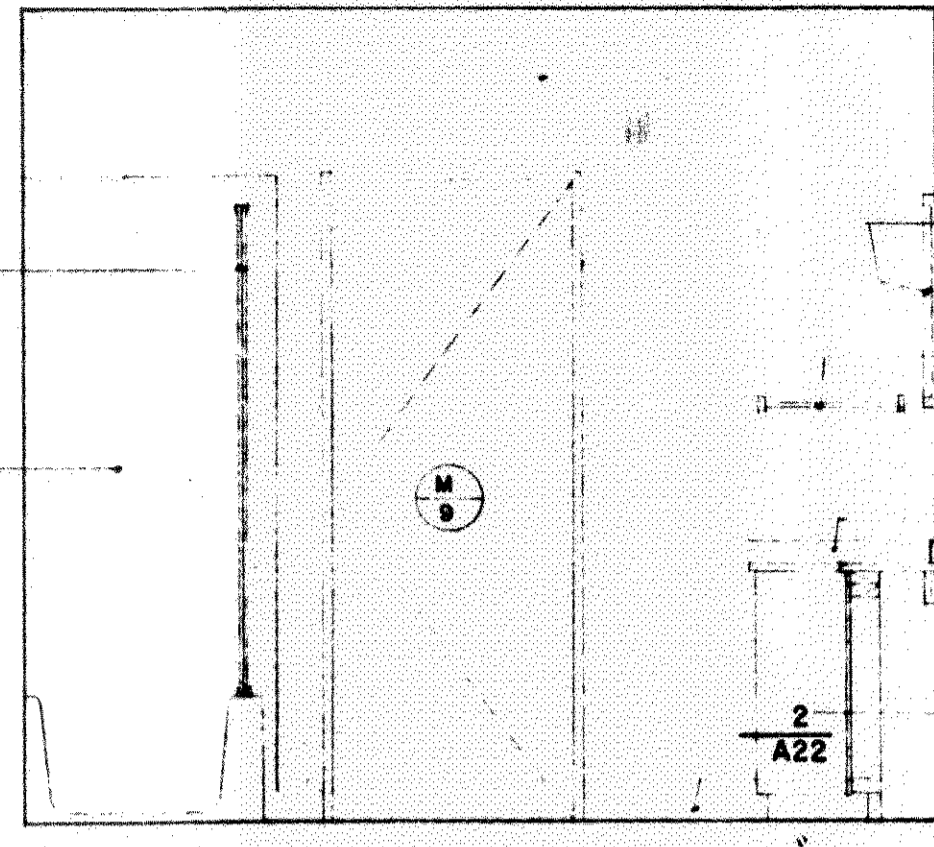


**north elev. - bath "1"
rectory**

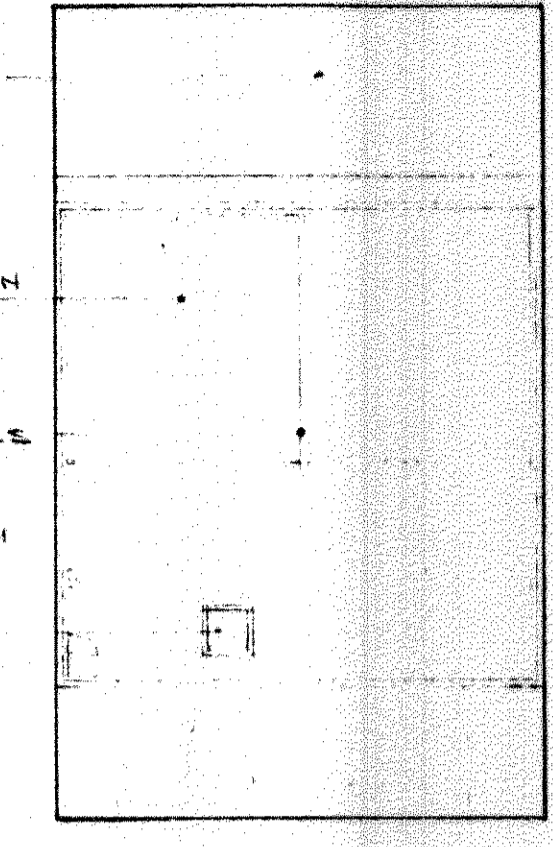


**west elev.-bath "1"
rectory**

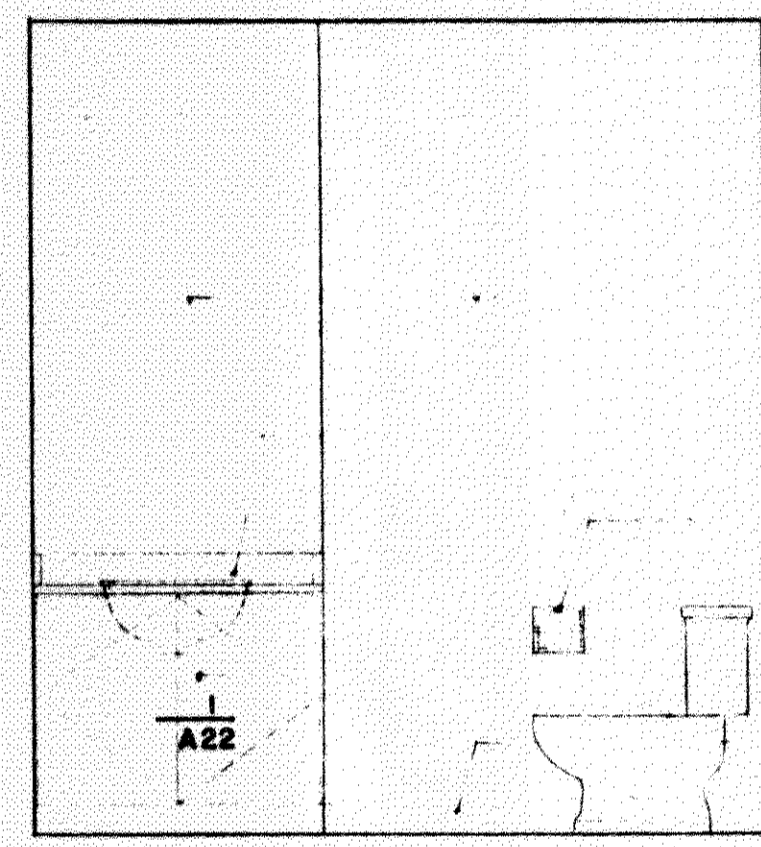


**west elev.-toilet "1"
rectory**

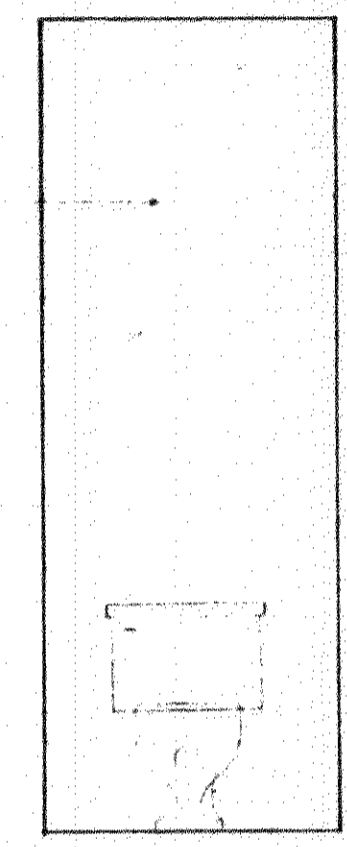


**north elev.-toilet "1"
rectory**

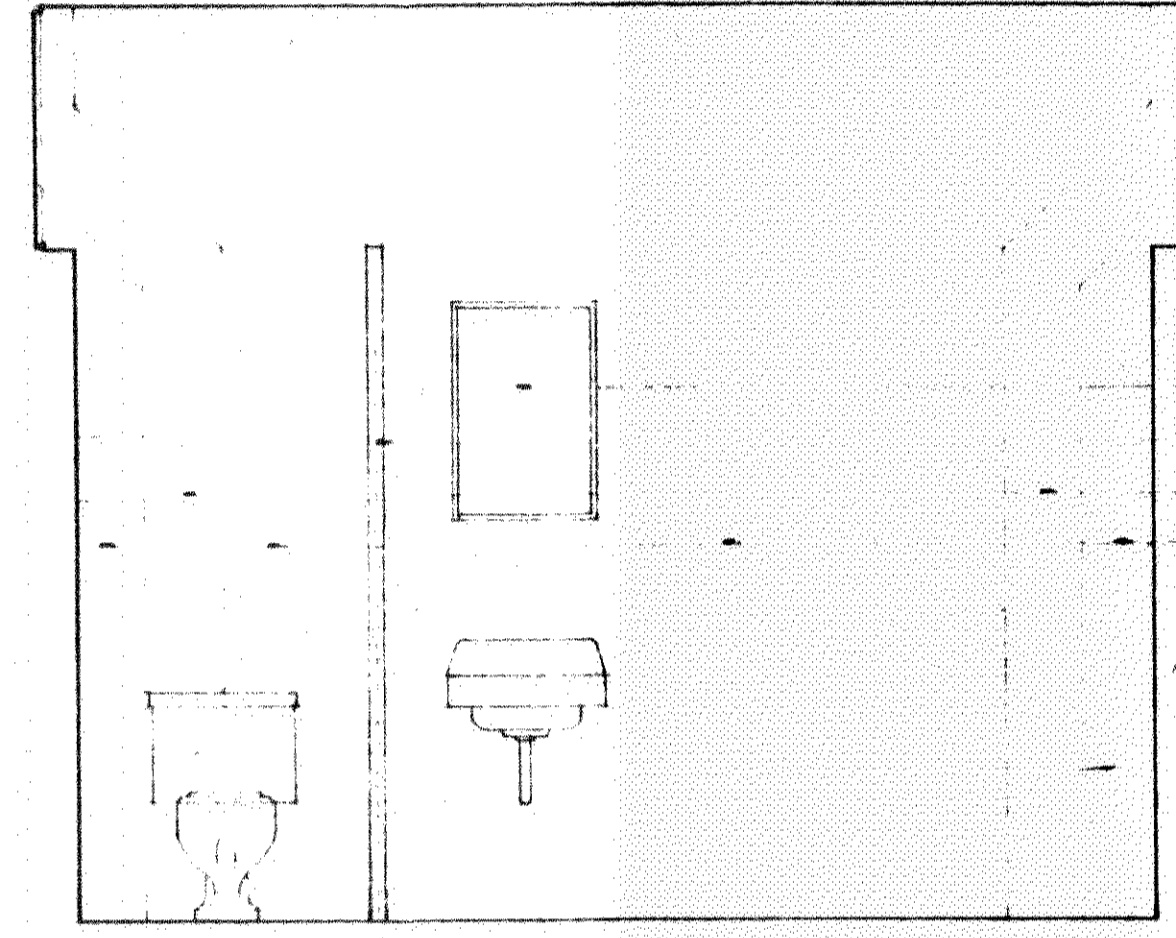


**west elev. -toilet "2" (sanctuary)
east elev. -toilet "1" (sanctuary) same but opp. hand**

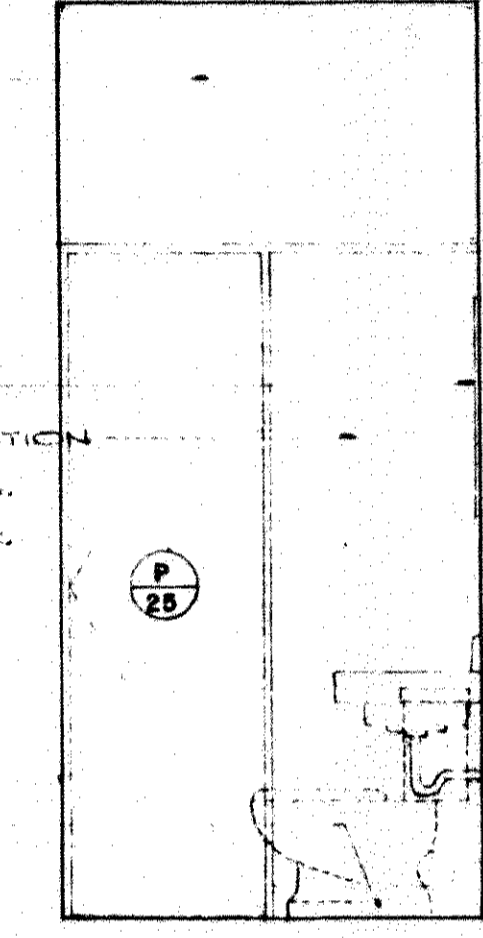


**south elev.-toilet "2"
(sanctuary)
south elev.-toilet "1" (sanctuary)
same but opp. hand.**

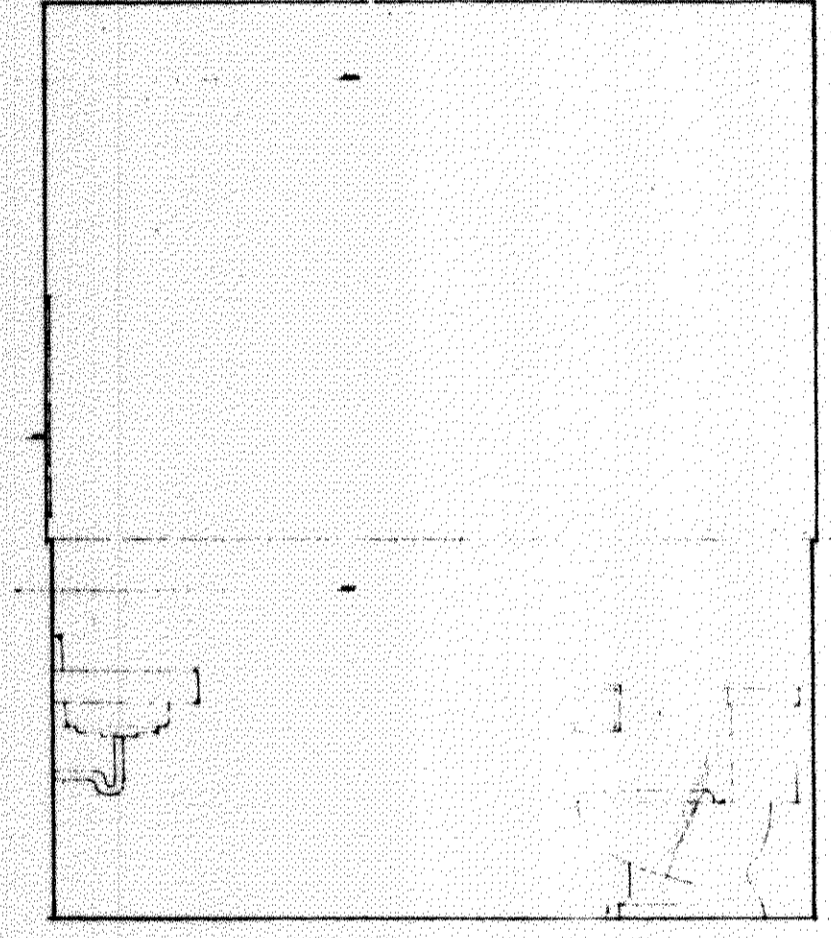


south elev.-toilet "3"(sanctuary)

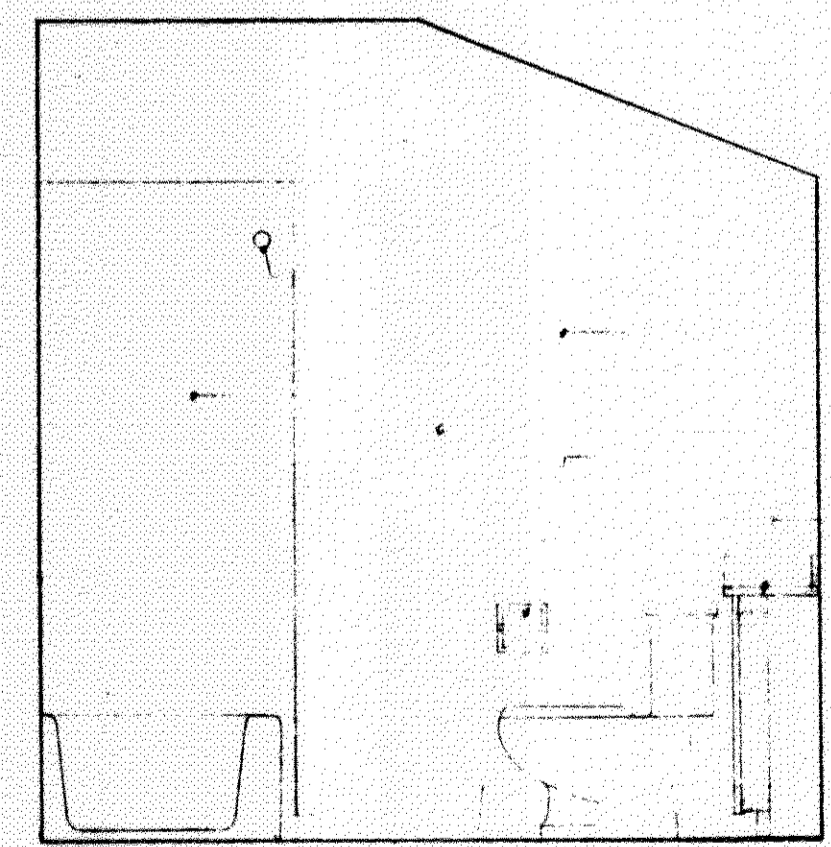


**north elev. bath "2"
north elev.-bath "3"-opposite hand
rectory**

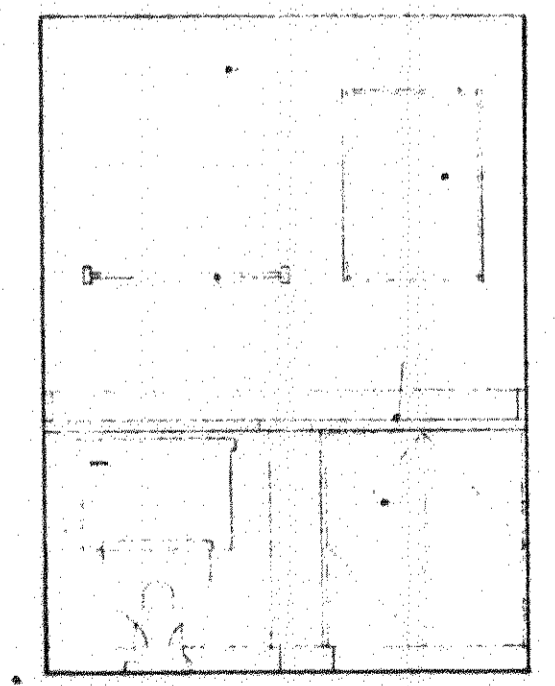


**east elev. bath "2"
west elev.-bath "3"-opposite hand
rectory**

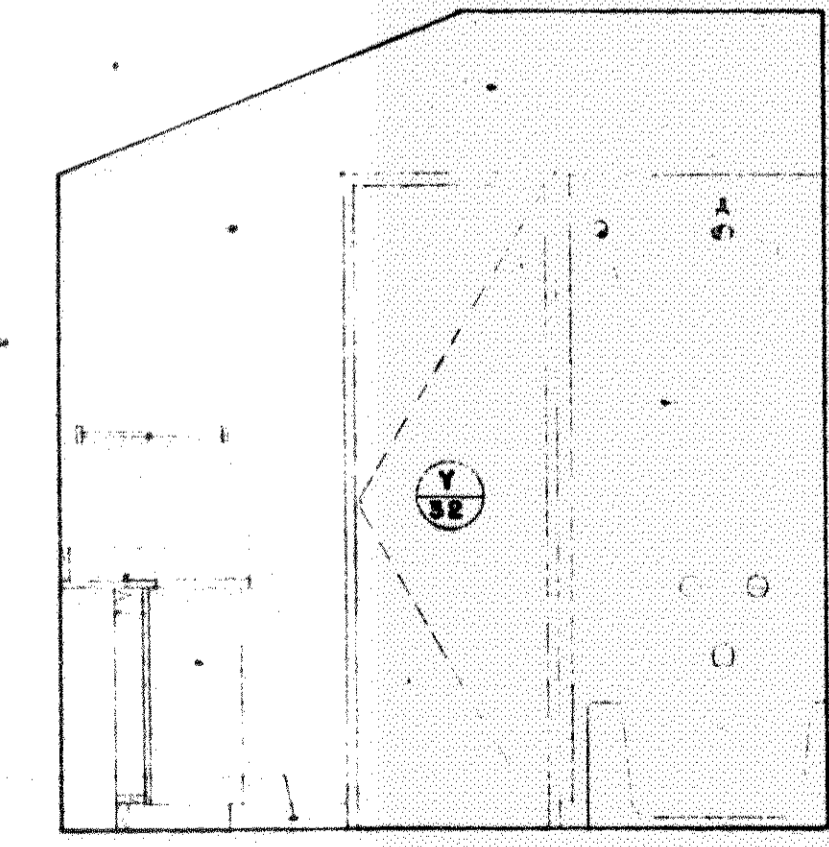

**south elev. bath "2"
south elev.-bath "3"-opposite hand
rectory**

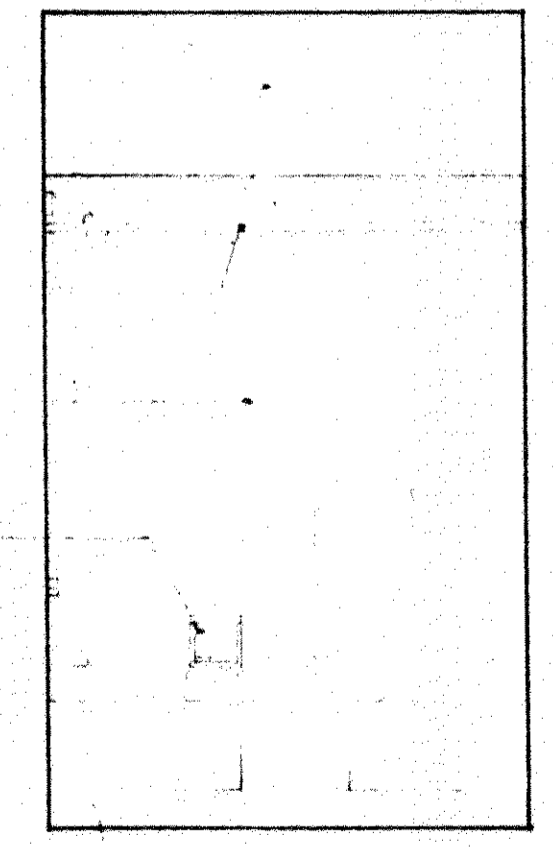

**west elev. bath "2"
east elev.-bath "3"-opposite hand
rectory**

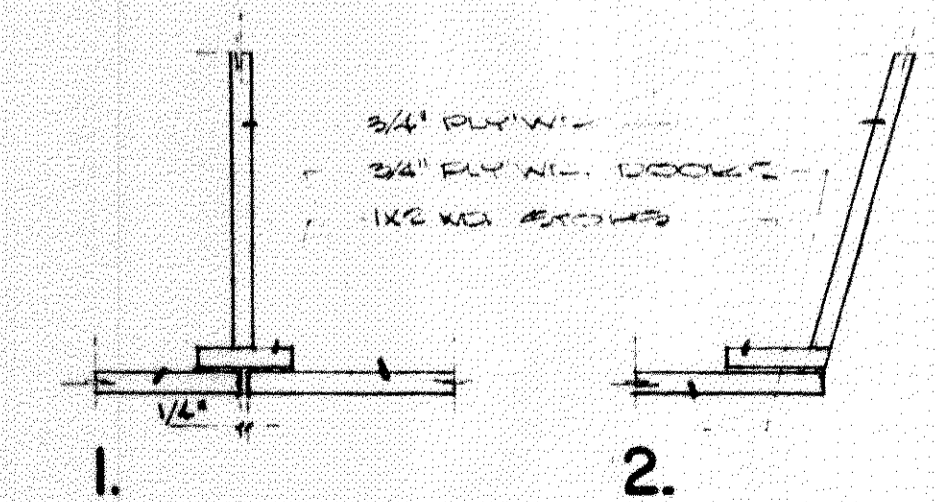

**1. cabinet details
2.
scale 3" = 1'-0"**

date	1-12-61
scale	1/2" = 1'-0"
drawn	AWL
checked	JWL
revised	

sheet no. **A-22**
21 of 45