



1/2" PLY WD
25/32" SHEATHING
2x4 STUDS @ 16" o.c.
1/2" GYPSUM BD.
2-2x4
1x2 FURRING
1/2" x 5/4" WD. TRIM
WD. HEAD (CUT FROM 2x4)
ALUM. JALOUSIE HEAD
MET. FLASHING

1.

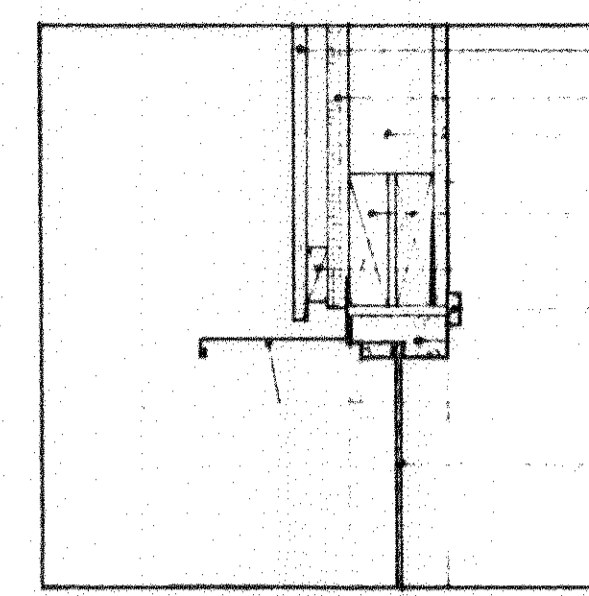


1/2" PLY WD
25/32" SHEATHING
2x4 STUDS @ 16" o.c.
1/2" GYPSUM BD.
2-2x4
1x2 FURRING
1/2" x 5/4" WD. TRIM
WD. HEAD (CUT FROM 2x4)
MET. FLASHING
7/32" CRTS. SH. GL.

7.

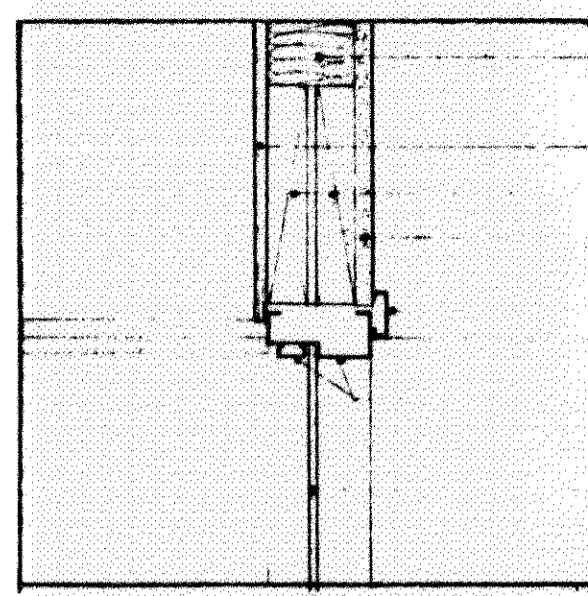


2x4 STUDS @ 16" o.c.
W/FULL-BATT INSULATION
1/2" PLY WD
2-2x4 WD. BM.
5/8" GYPSUM BD.
MET. TRIM
MET. FRAME & STOP
7/32" CRTS. SH. GL.

13.

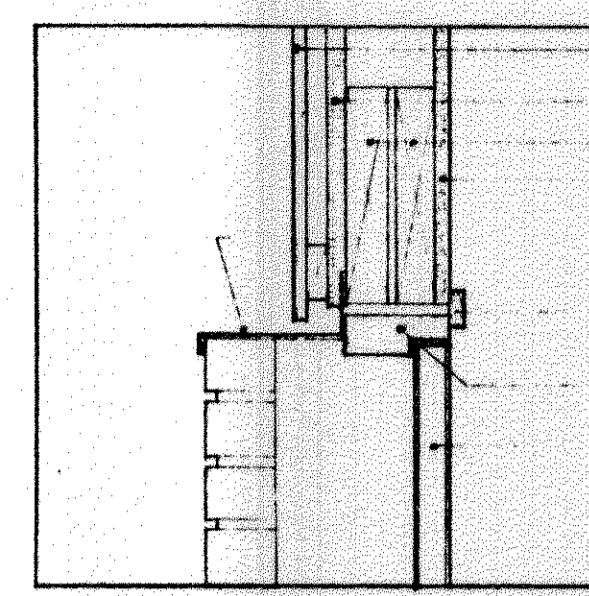


1/2" PLY WD
25/32" SHEATHING
2-2x4 WD. BM.
1/2" GYPSUM BD.
MET. FLASHING
1/2" x 5/4" WD. TRIM
WD. HEAD (CUT FROM 2x4)
1 3/4" DOOR

19.

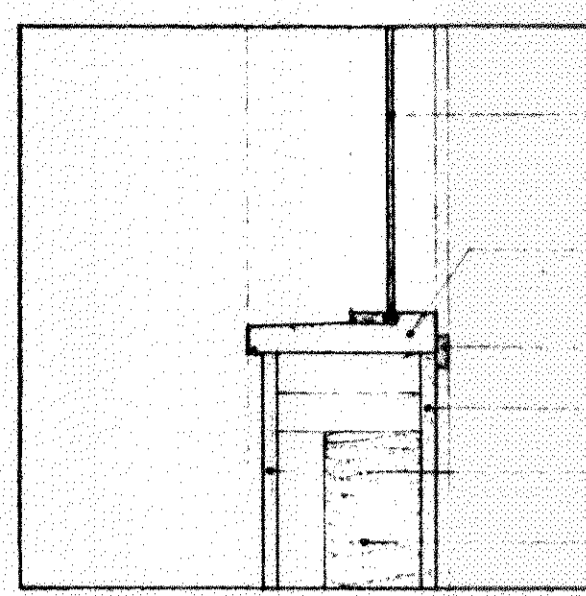


7/32" CRTS. SH. GL.
WD. SILL (CUT FROM 2x4)
1/2" x 5/4" WD. TRIM
1/2" GYPSUM BD.
1/2" PLY WD
2x4 STUDS @ 16" o.c.
W/FULL-BATT INSU.

25.

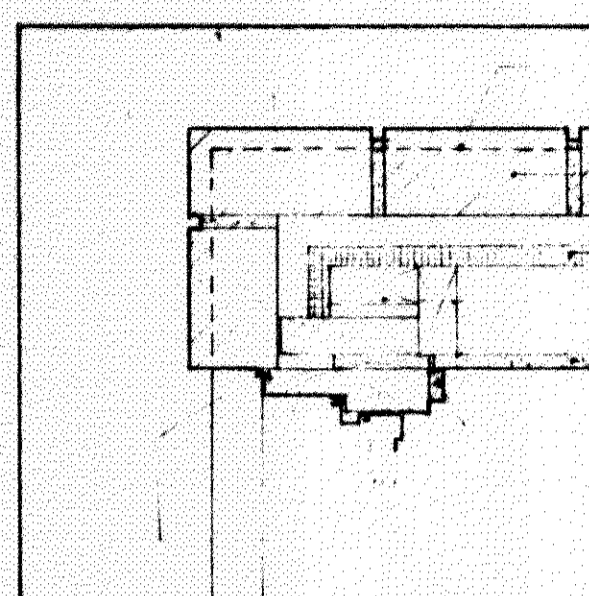


CONC. FOUND. BELOW
BRICK
25/32" SHEATHING
2x4 & 2x4 WD. BLOCK
1/2" GYPSUM BD.
1/2" x 5/4" WD. TRIM
ALUM. JALOUSIE JAMB
CAULKING

2.

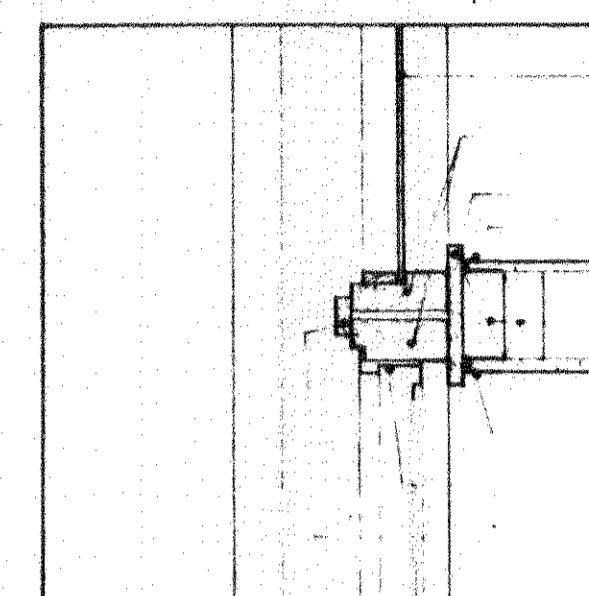


7/32" CRTS. SH. GL.
WD. MULLION (CUT FROM 2x4)
WD. TRIM
MET. EDGE
1/2" GYPSUM BD.
2-2x4
1/2" GYPSUM BD.
MET. EDGE
ALUM. JALOUSIE JAMB
1/2" x 5/4" WD. TRIM

8.

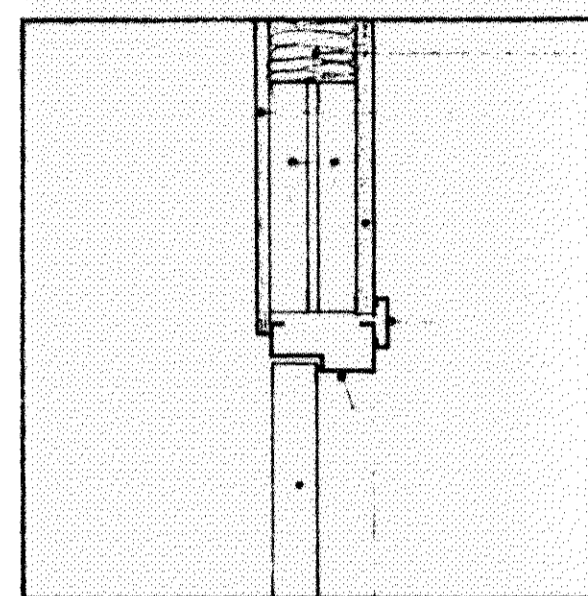


2x4 STUDS @ 16" o.c.
W/FULL-BATT INSULATION
1/2" PLY WD
2-2x4 WD. BM.
5/8" GYPSUM BD.
MET. TRIM
MET. FRAME
1 3/4" DOOR

14.

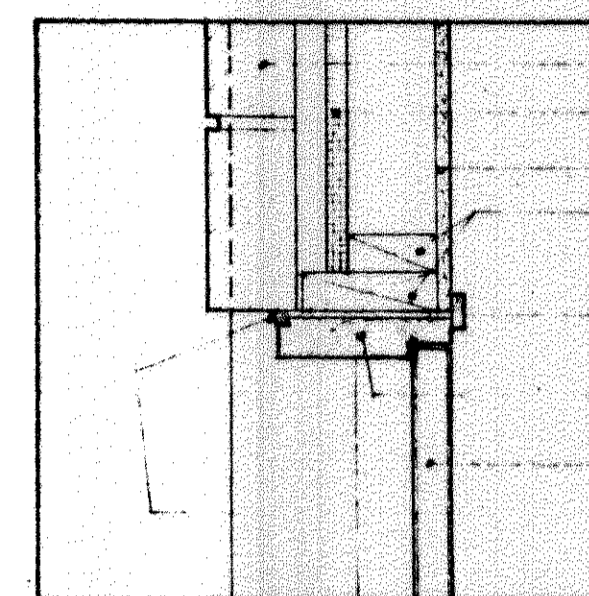


BRICK
25/32" SHEATHING
1/2" GYPSUM BD.
2x4 & 2x4 WD. BLOCK
1/2" x 5/4" WD. TRIM
WD. JAMB (CUT FROM 2x4)
1 3/4" WD. DOOR
CAULKING

20.

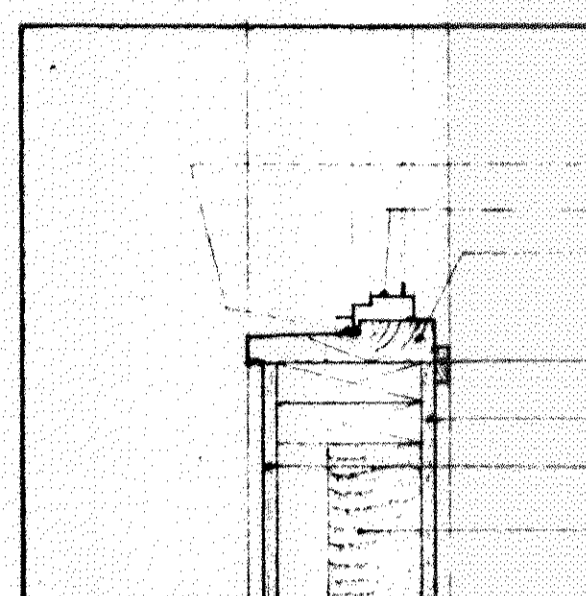


CAULKING
ALUM. JALOUSIE SILL
WD. SILL (CUT FROM 2x4)
1/2" x 5/4" WD. TRIM
1/2" GYPSUM BD.
1/2" PLY WD
2x4 STUDS @ 16" o.c.
W/FULL-BATT INSU.

26.

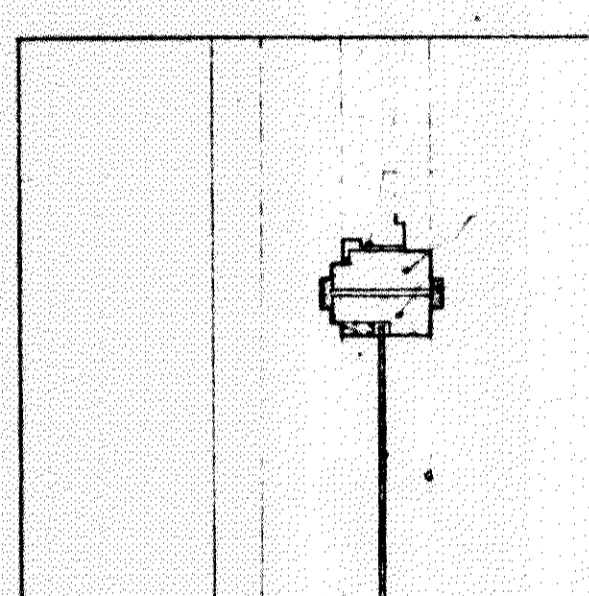


ALUM. JALOUSIE JAMB
WD. MULLION (CUT FROM 2x4)
1/2" x 5/4" WD. TRIM
7/32" CRTS. SH. GL.

3.

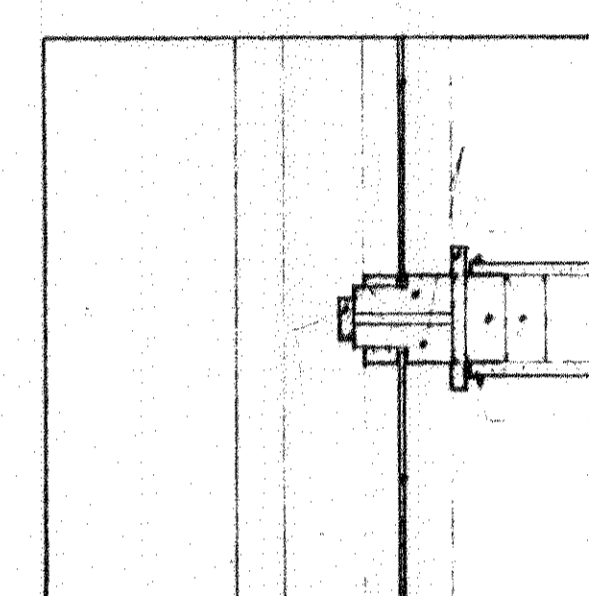


7/32" CRTS. SH. GL.
WD. MULLION (CUT FROM 2x4)
WD. TRIM
MET. EDGE
1/2" GYPSUM BD.
2-2x4
1/2" GYPSUM BD.
MET. EDGE
7/32" CRTS. SH. GL.
1/2" x 5/4" WD. TRIM

9.

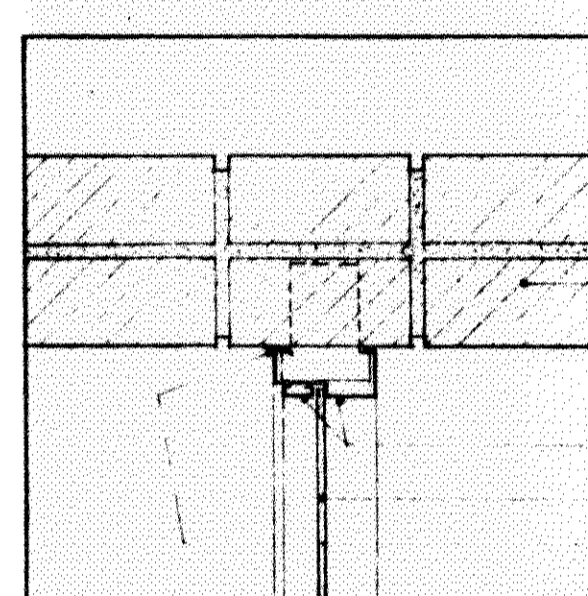


BRICK
MET. FRAME & STOP
7/32" CRTS. SH. GL.
CAULKING

15.

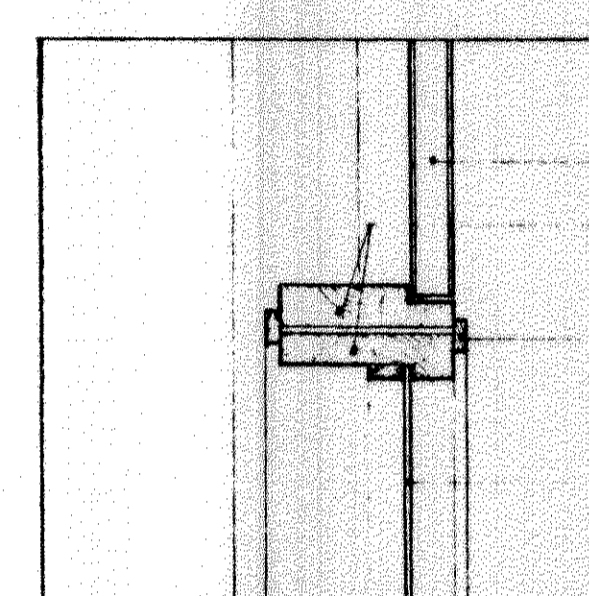


1 3/4" WD. DOOR
WD. MULLION (CUT FROM 2x4)
1/2" x 5/4" WD. TRIM
7/32" CRTS. SH. GL.

21.

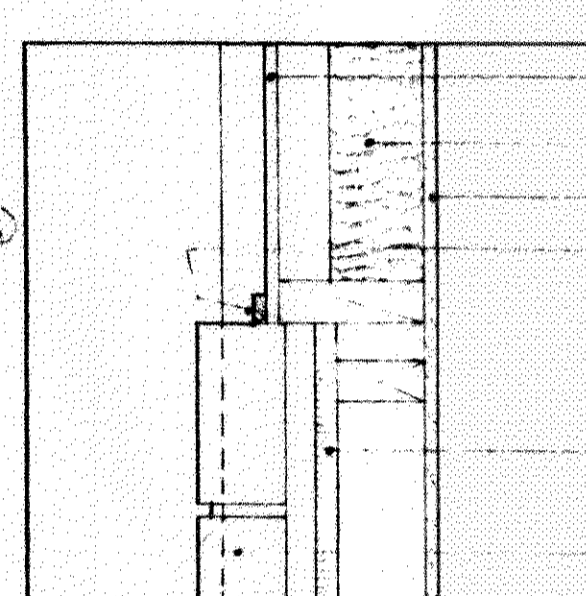


1/2" PLY WD
FULL-BATT INSU.
1/2" GYPSUM BD.
1/2" x 5/4" WD. TRIM
25/32" SHEATHING
BRICK

27.

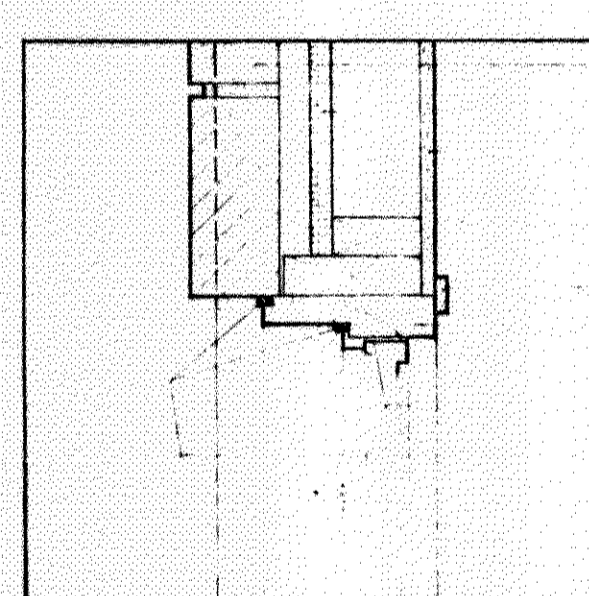


BRICK
25/32" SHEATHING
1/2" GYPSUM BD.
2x4 & 2x4 WD. BLOCK
1/2" x 5/4" WD. TRIM
WD. JAMB (CUT FROM 2x4)
ALUM. JALOUSIE JAMB
CAULKING

4.

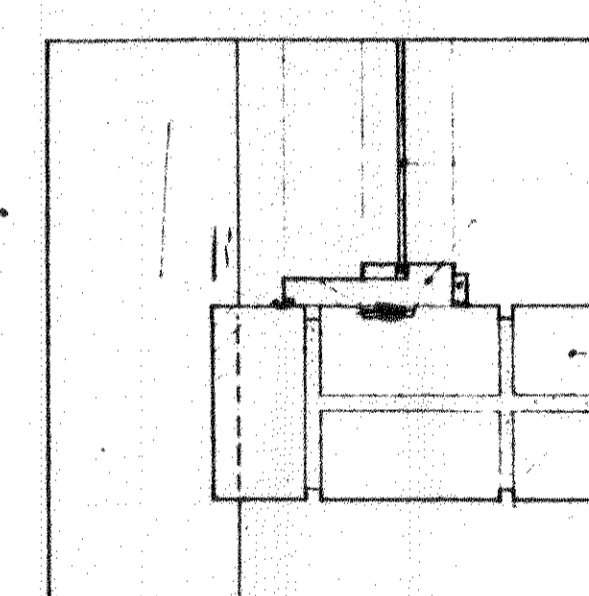


CAULKING
7/32" CRTS. SH. GL.
WD. JAMB (CUT FROM 2x4)
1/2" x 5/4" WD. TRIM
BRICK

10.

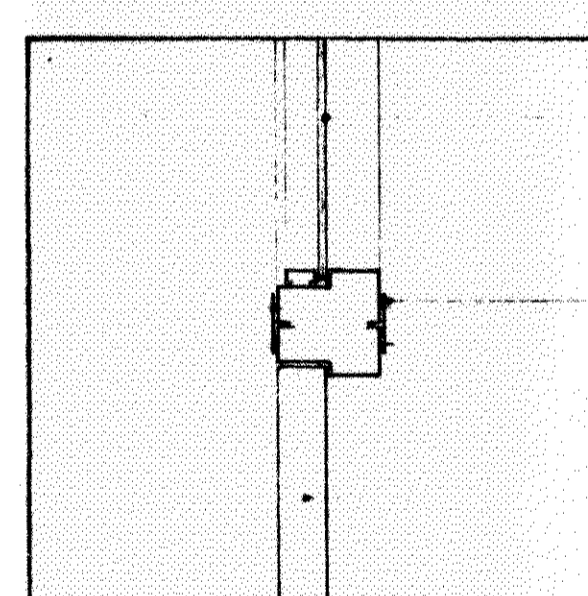


7/32" CRTS. SH. GL.
MET. MULLION
1 3/4" DOOR

16.

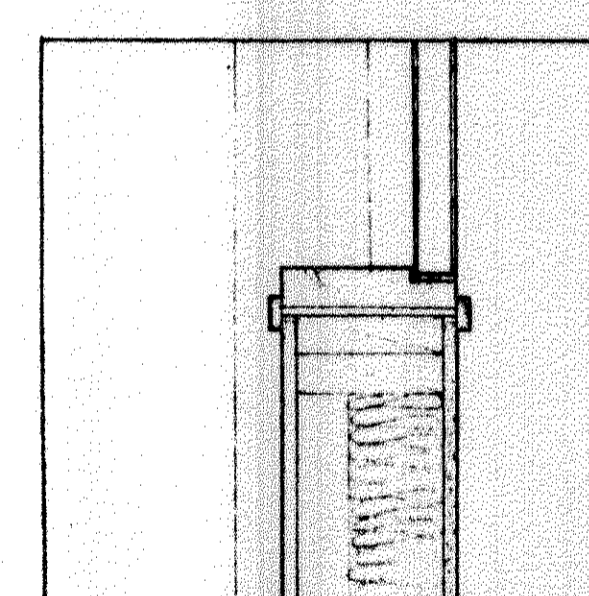


1 3/4" WD. DOOR
WD. JAMB (CUT FROM 2x4)
1/2" x 5/4" WD. TRIM
1/2" PLY WD
FILL-BATT INSULATION
1/2" GYPSUM BD.

22.

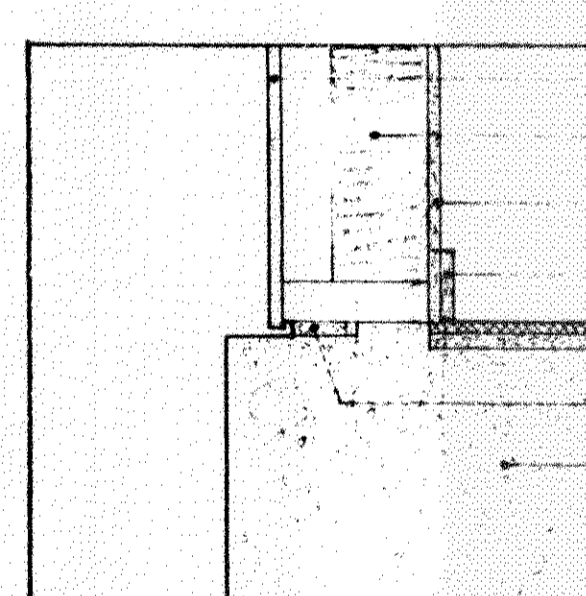


1/2" PLY WD
2x4 STUDS @ 16" o.c.
W/FULL-BATT INSU.
WD. BASE
GRANWOOD FLOOR
GRNT UNDER WD. PLATE
CONC. FOUNDATION

28.

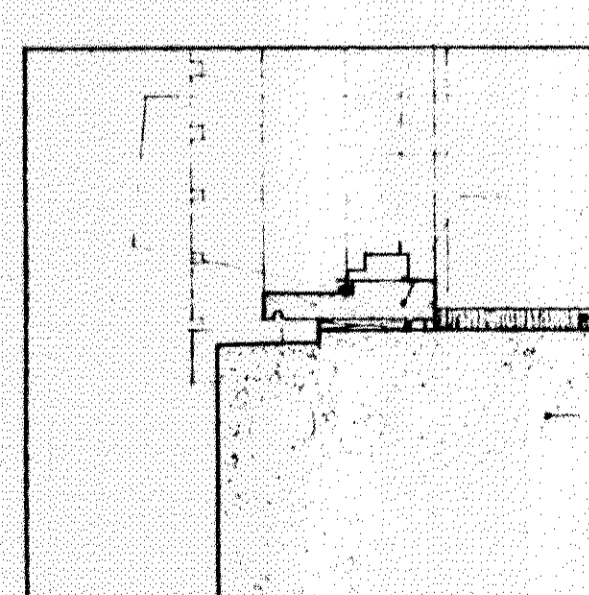


CAULKING
ALUM. JALOUSIE SILL
WD. SILL (CUT FROM 2x4)
1/2" WD. BLOCK
CARPET (BY OWNER)
CONC. FOUNDATION

5.

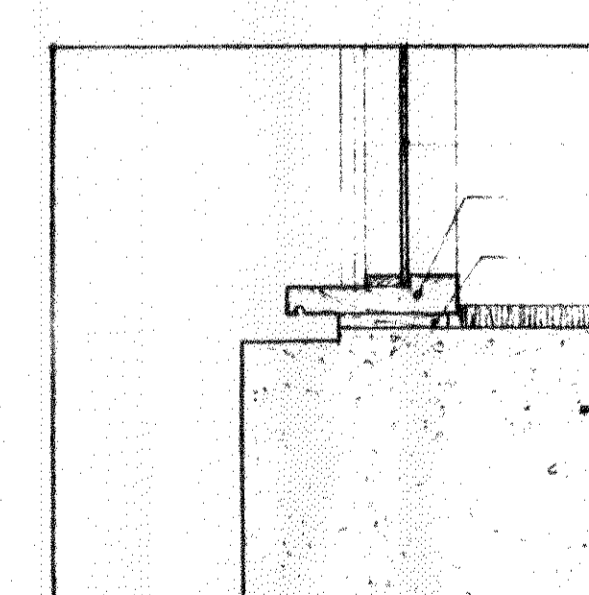


7/32" CRTS. SH. GL.
WD. SILL (CUT FROM 2x4)
1/2" WD. BLOCK
CARPET (BY OWNER)
CONC. FOUNDATION

11.

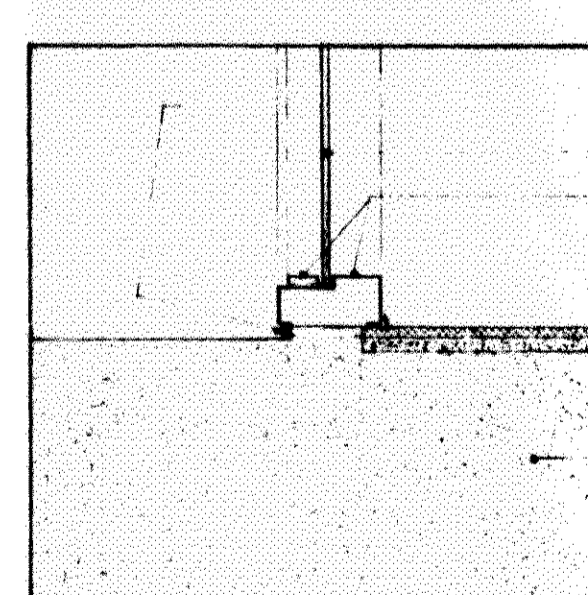


CAULKING
7/32" CRTS. SH. GL.
MET. FRAME & STOP
GRANWOOD FL.
CONC. FOUNDATION

17.

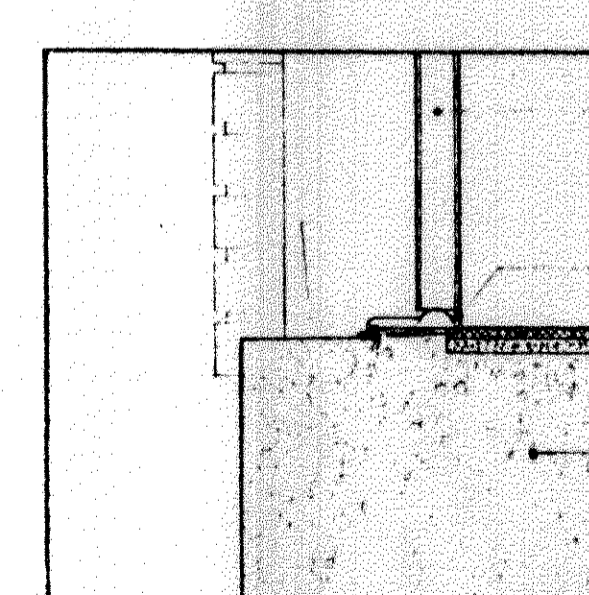


1 3/4" WD. DOOR
CAULKING
ALUM. THRESHOLD
GRANWOOD FLOOR
CONC. FOUNDATION

23.

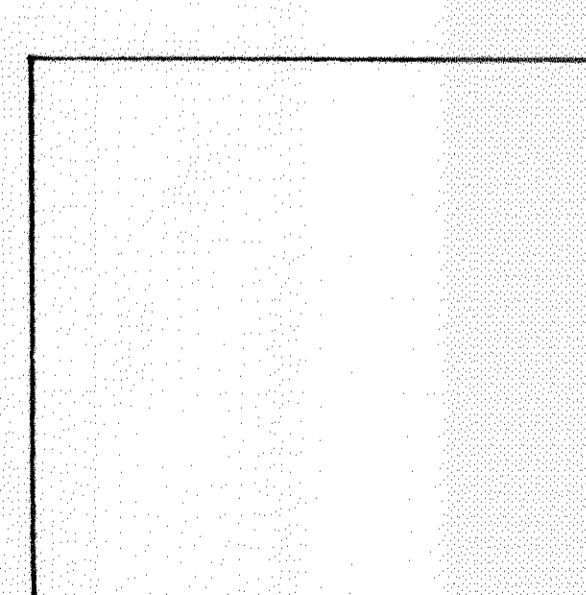


1/2" PLY WD
2x4 STUDS @ 16" o.c.
W/FULL-BATT INSU.
WD. BASE
GRANWOOD FLOOR
GRNT UNDER WD. PLATE
CONC. FOUNDATION

29.

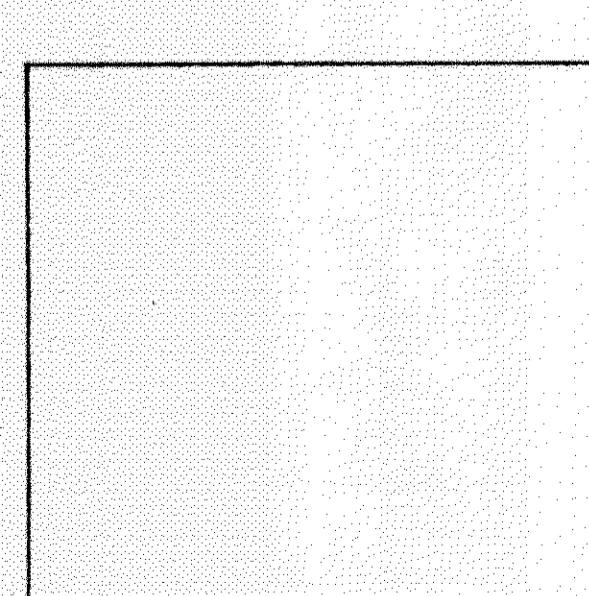


CAULKING
ALUM. JALOUSIE SILL
WD. SILL (CUT FROM 2x4)
1/2" WD. BLOCK
CARPET (BY OWNER)
CONC. FOUNDATION

6.

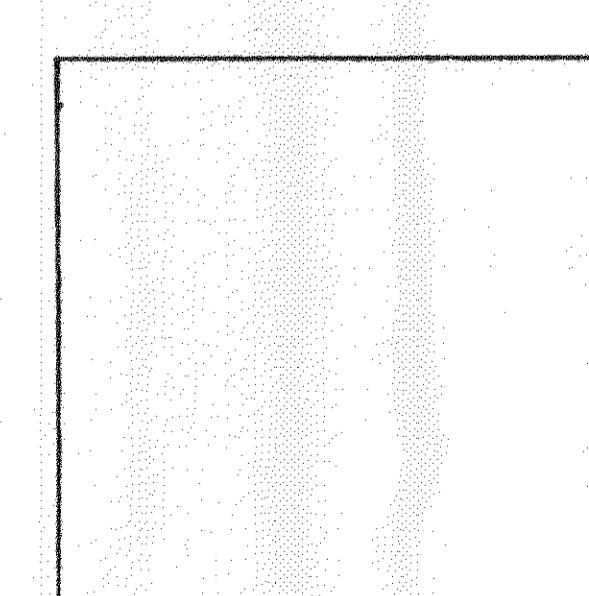


7/32" CRTS. SH. GL.
WD. SILL (CUT FROM 2x4)
1/2" WD. BLOCK
CARPET (BY OWNER)
CONC. FOUNDATION

12.

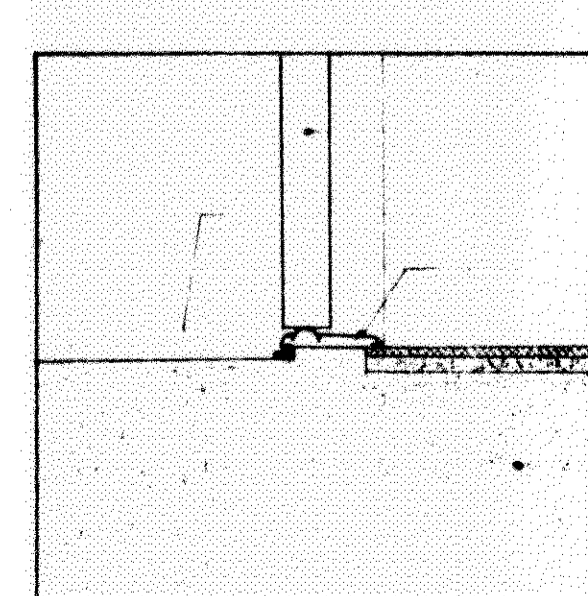


1 3/4" DOOR
CAULKING
MET. THRESHOLD
GRANWOOD FL.
CONC. FOUNDATION

18.

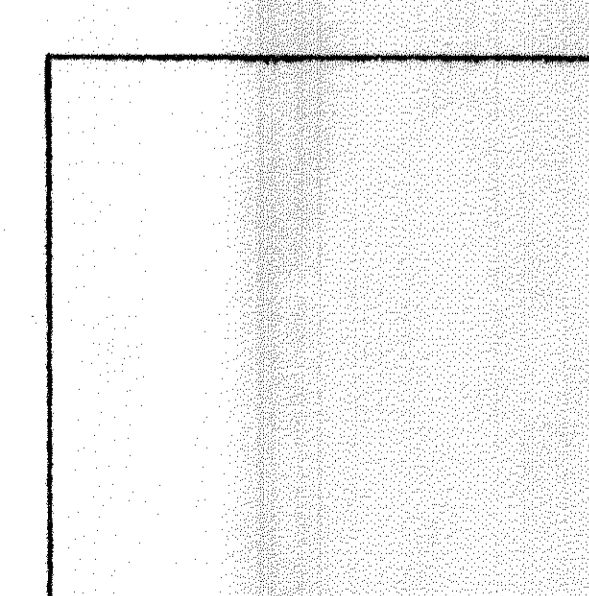

1 3/4" WD. DOOR
CAULKING
ALUM. THRESHOLD
GRANWOOD FLOOR
CONC. FOUNDATION

24.

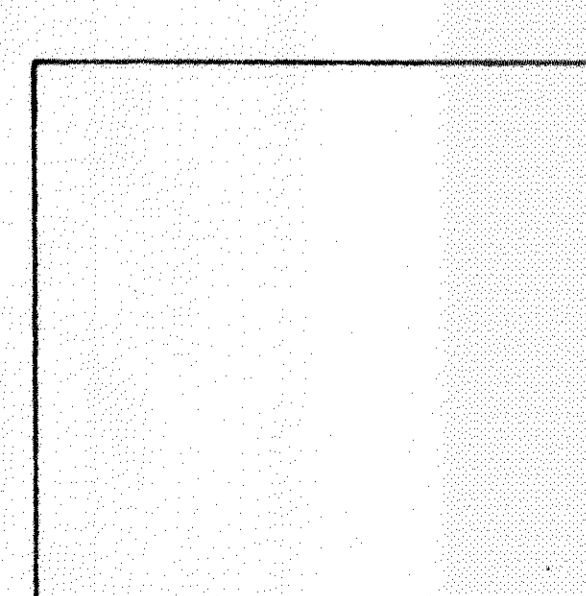

1/2" PLY WD
2x4 STUDS @ 16" o.c.
W/FULL-BATT INSU.
WD. BASE
GRANWOOD FLOOR
GRNT UNDER WD. PLATE
CONC. FOUNDATION

30.

our lady of lourdes catholic church and rectory

slidell, louisiana

lawrence and associates architects - metairie, louisiana

date 1-12-61
scale 1/2" = 1'-0"

drawn [signature]
checked [signature]
revised

sheet no. A-24