




**FOUNDATION AND FLOOR PLAN**

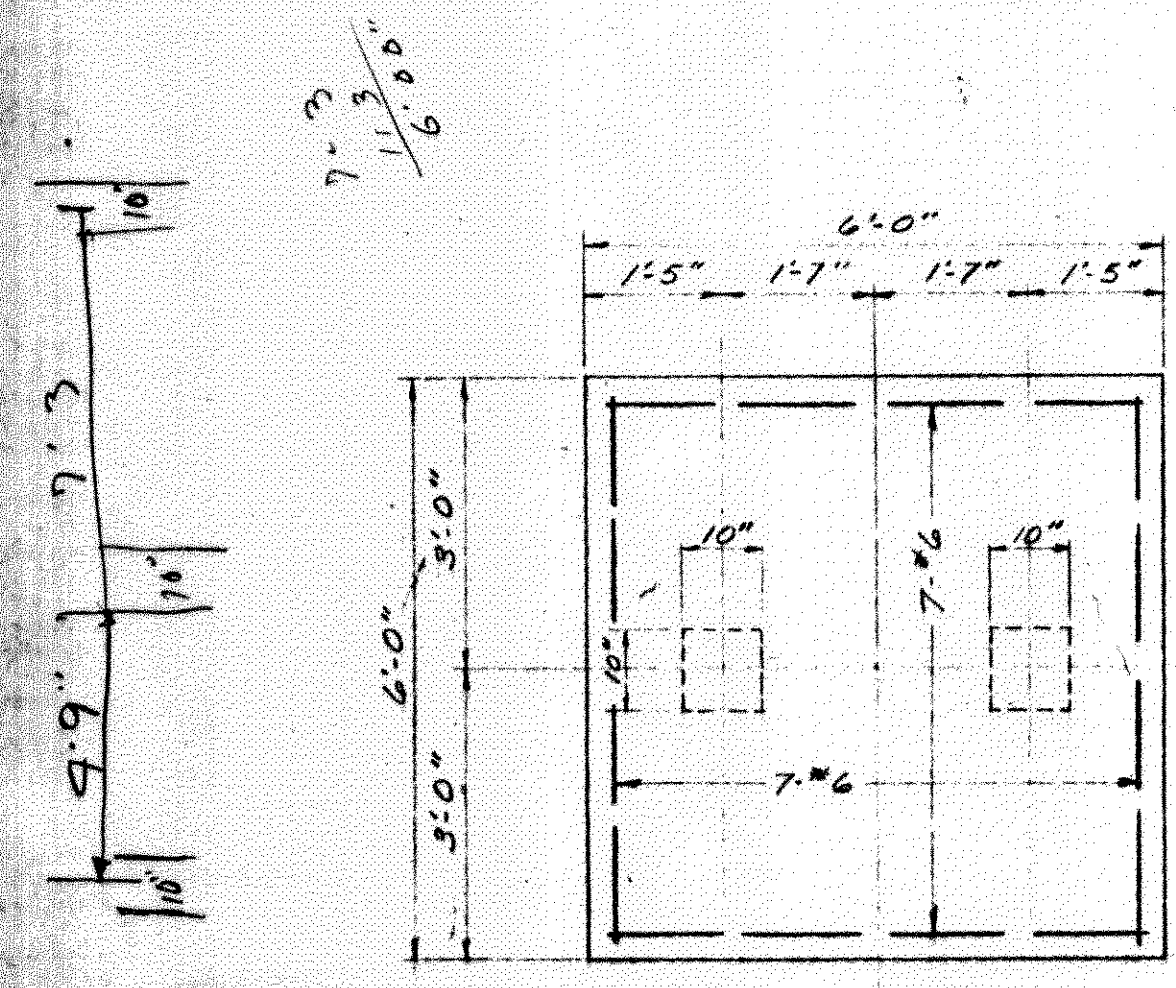


**TYPICAL COLUMN FOOTING TYPE 'A'**

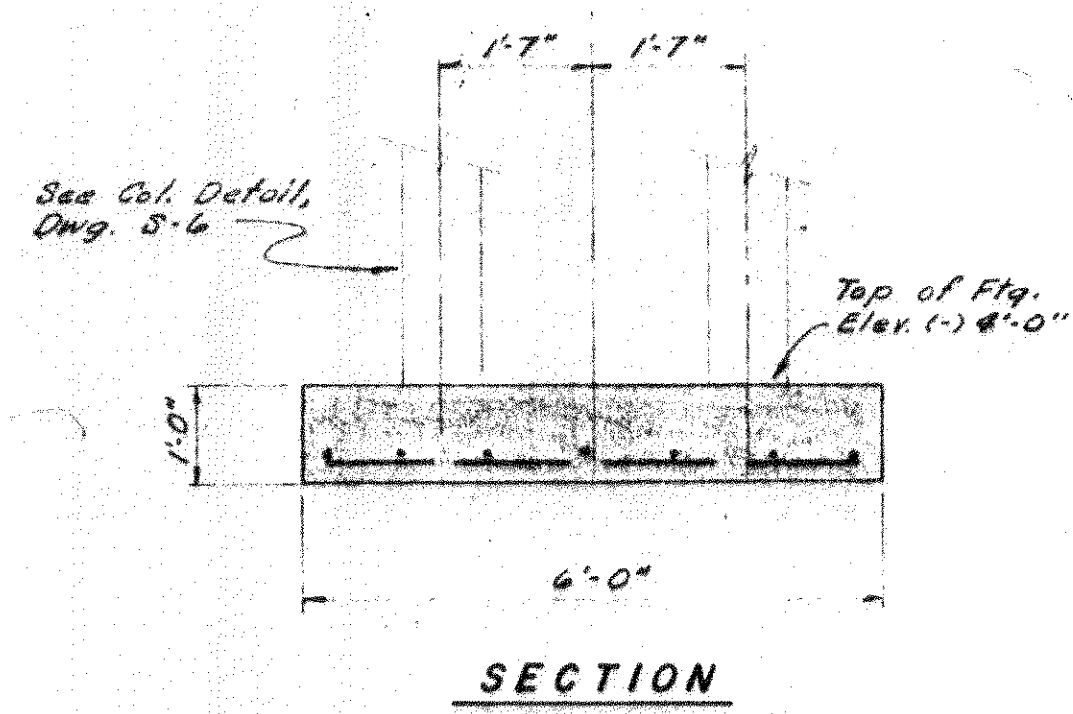

**SECTION**

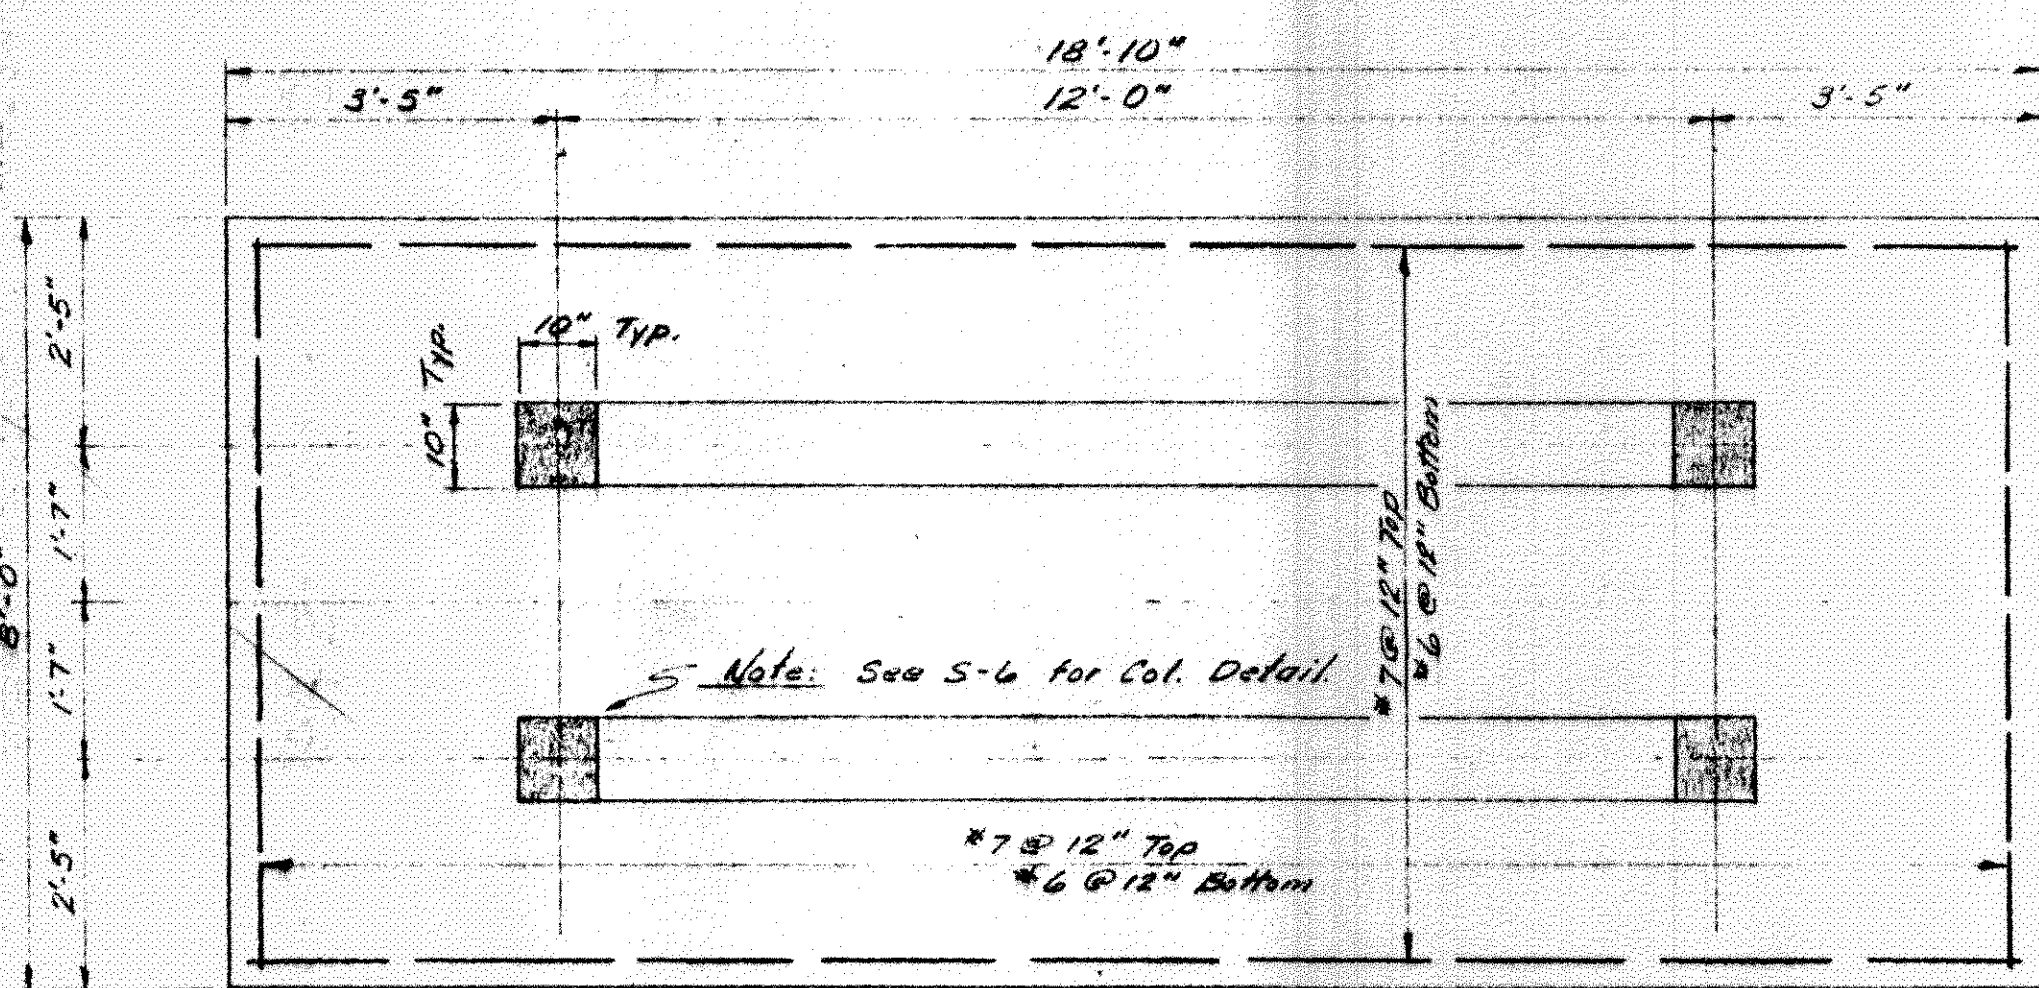

**TYPICAL COLUMN FOOTING TYPE 'B'**

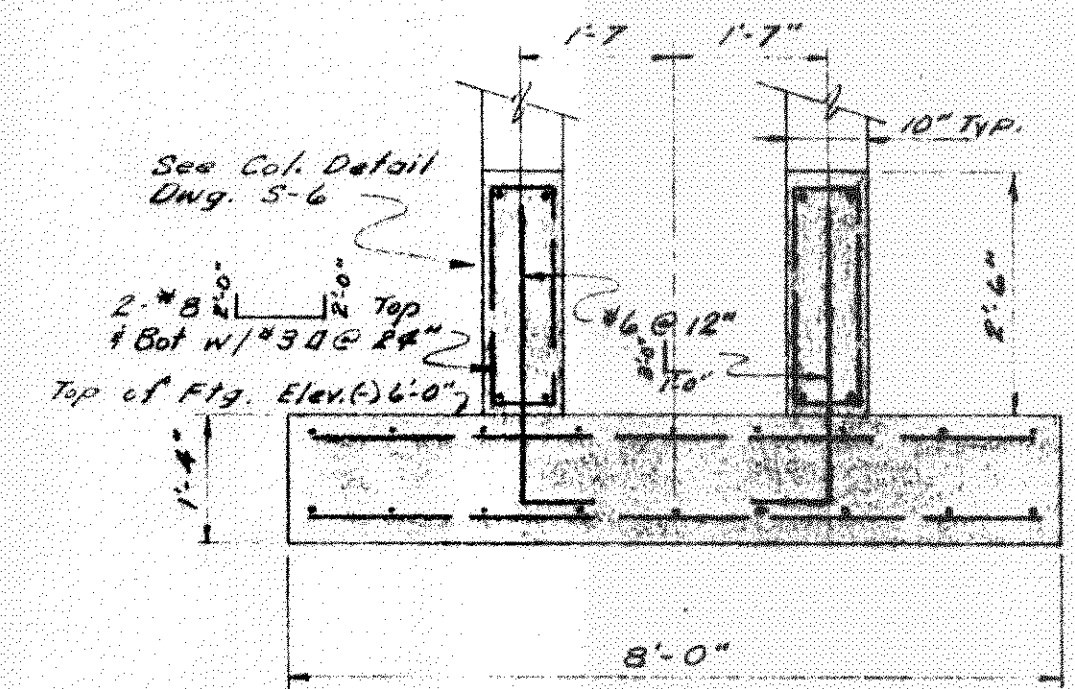

**SECTION**

our lady of lourdes catholic church and rectory  
slidell, louisiana

date 12-7-61  
scale 1/4\"/>

