




SECTION 1-1
SECTION 2-2 as noted

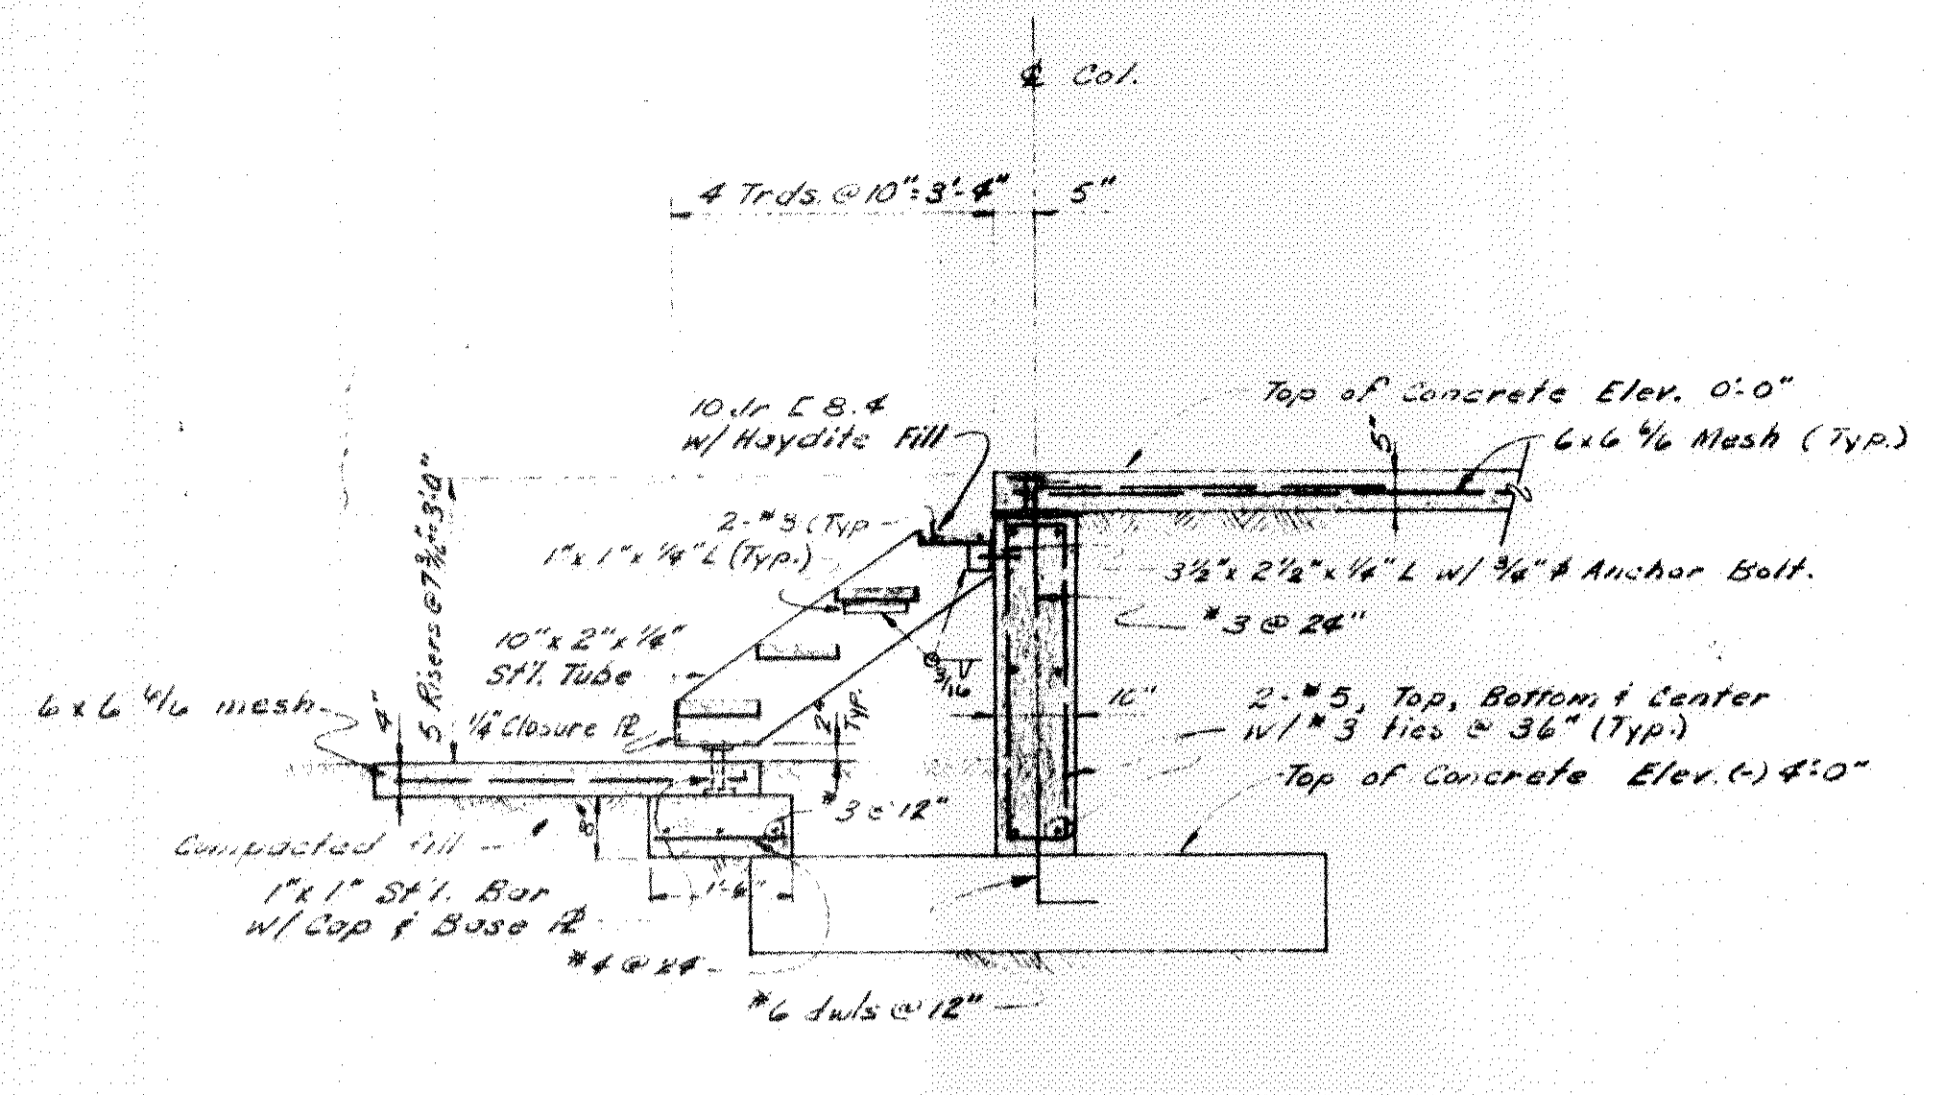


SECTION 3-3

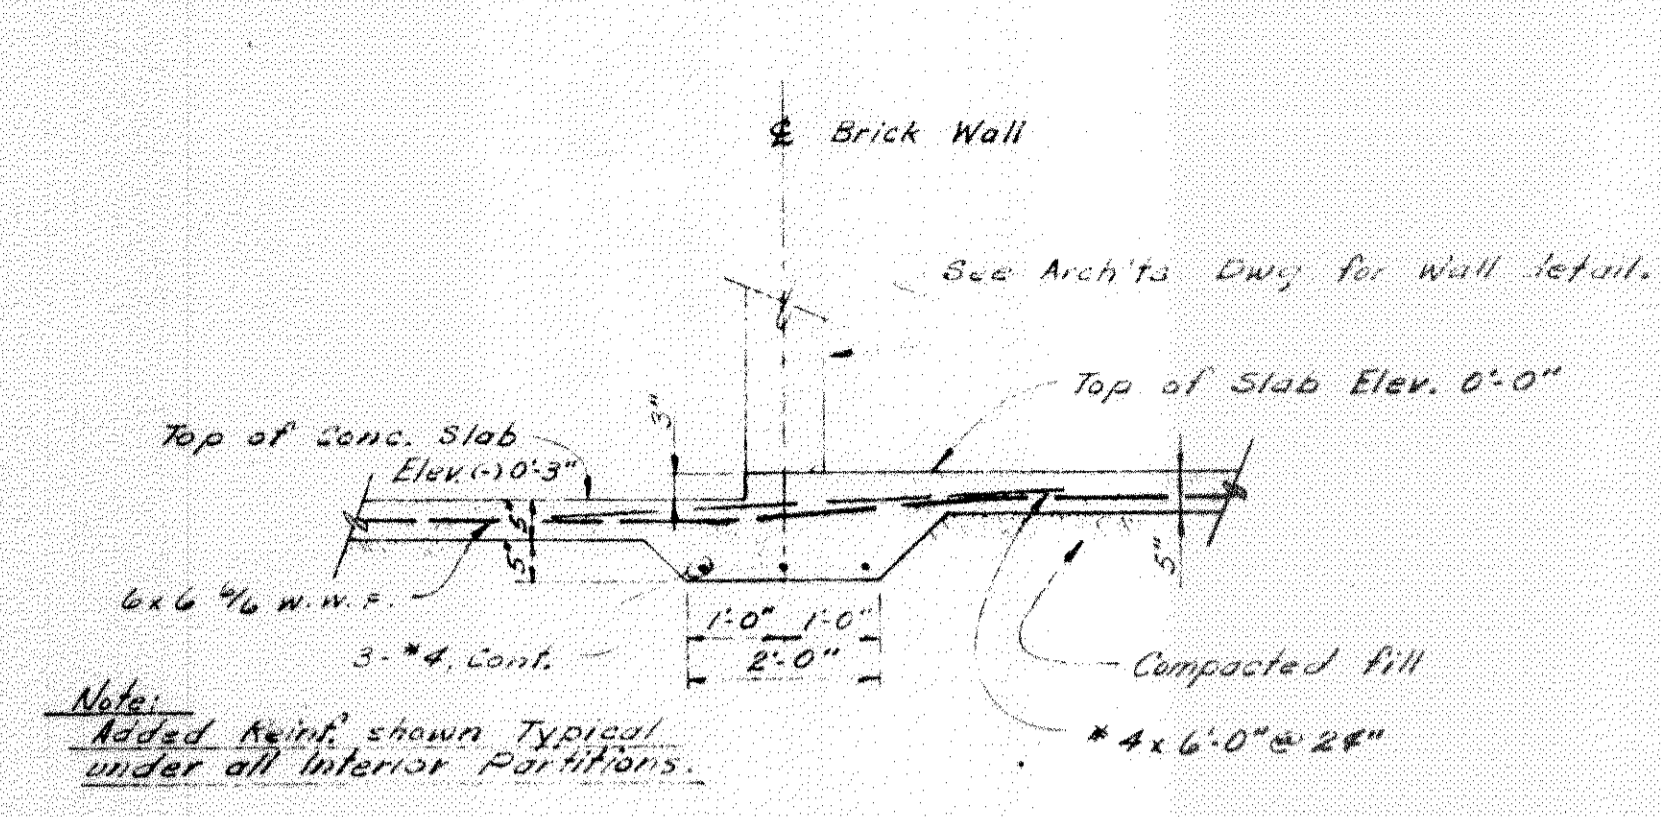


SECTION 5-5

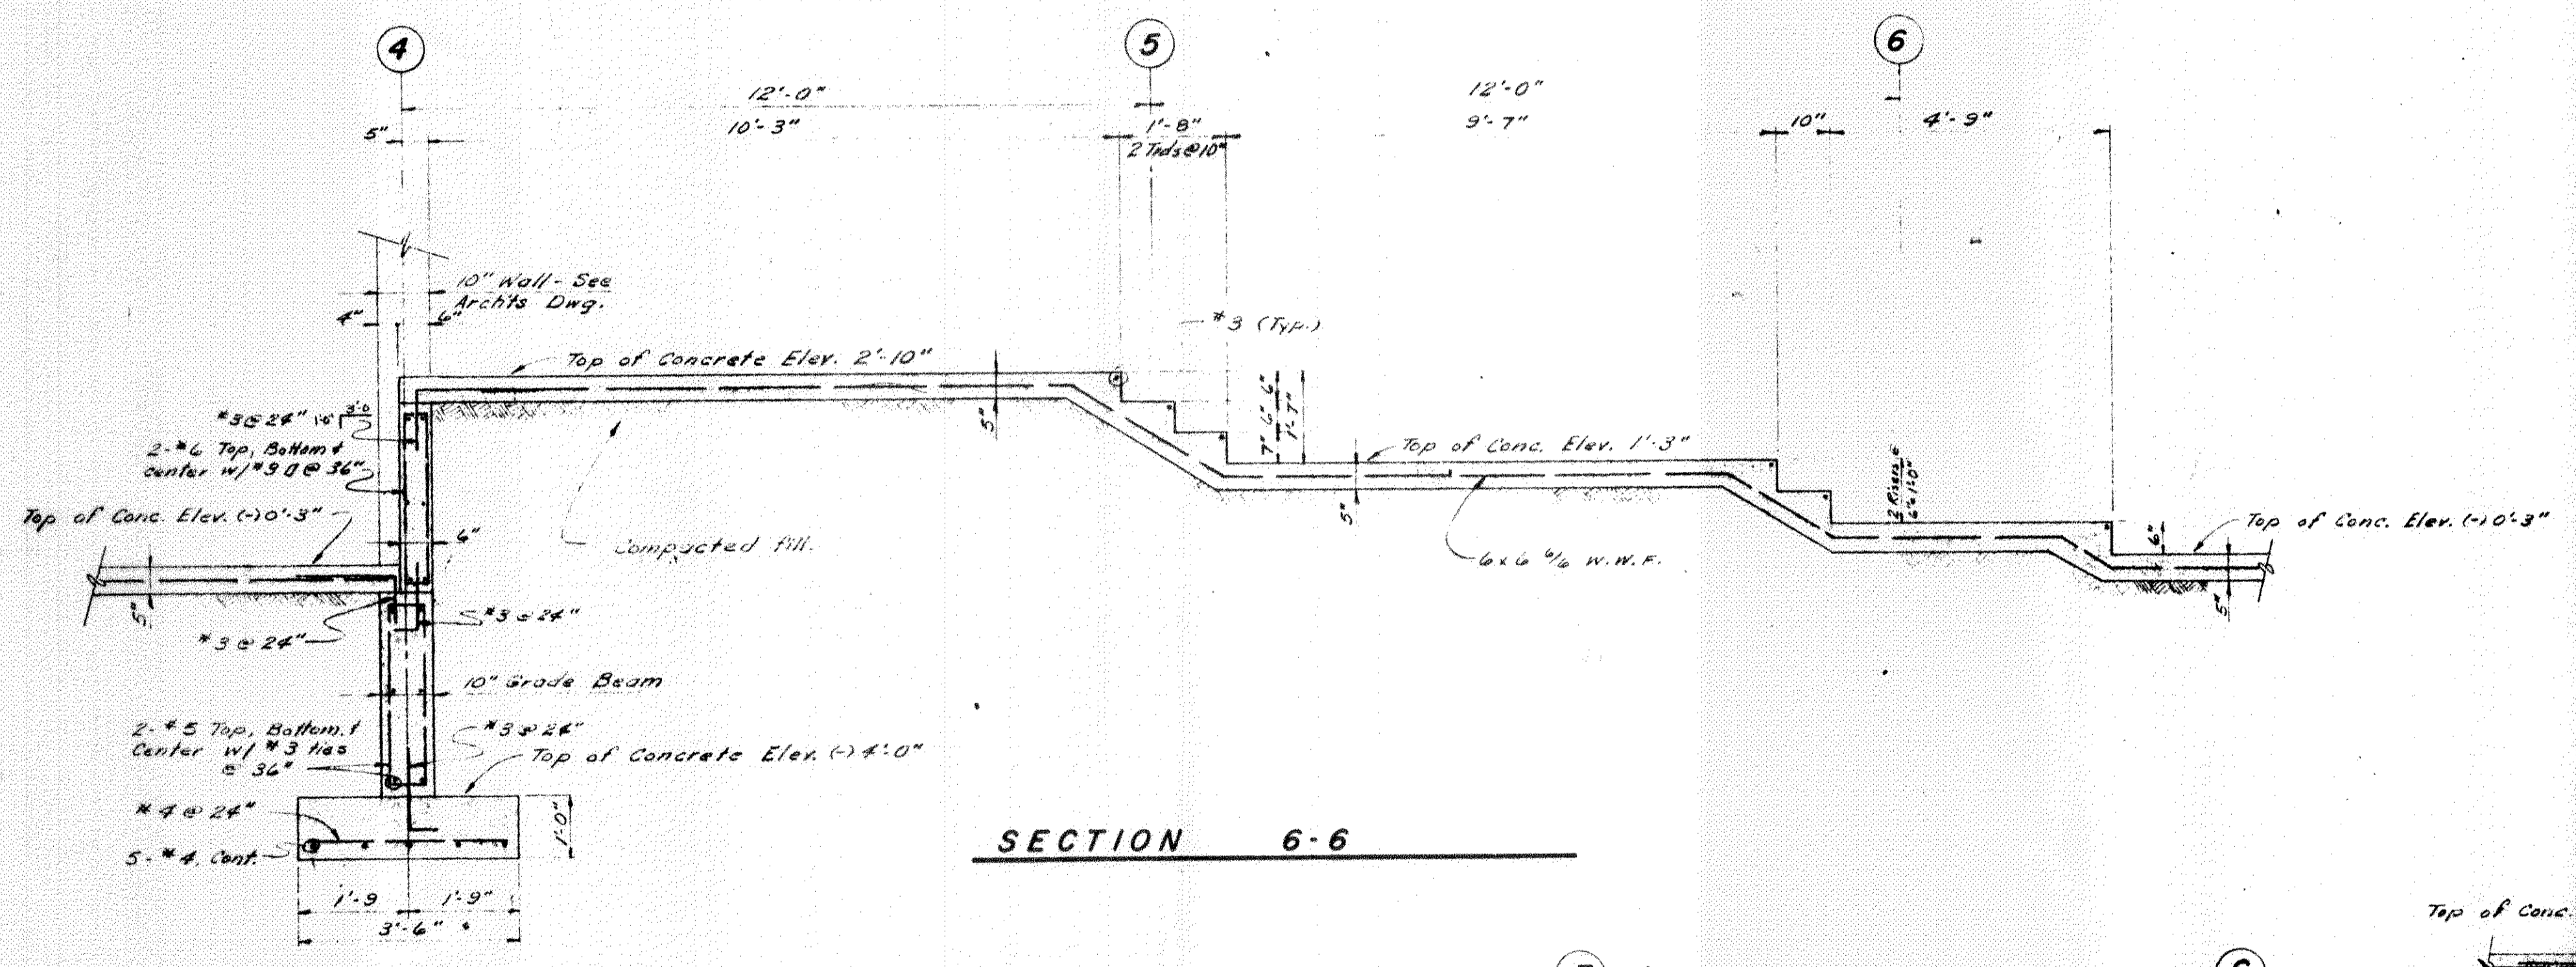


SECTION 6-6

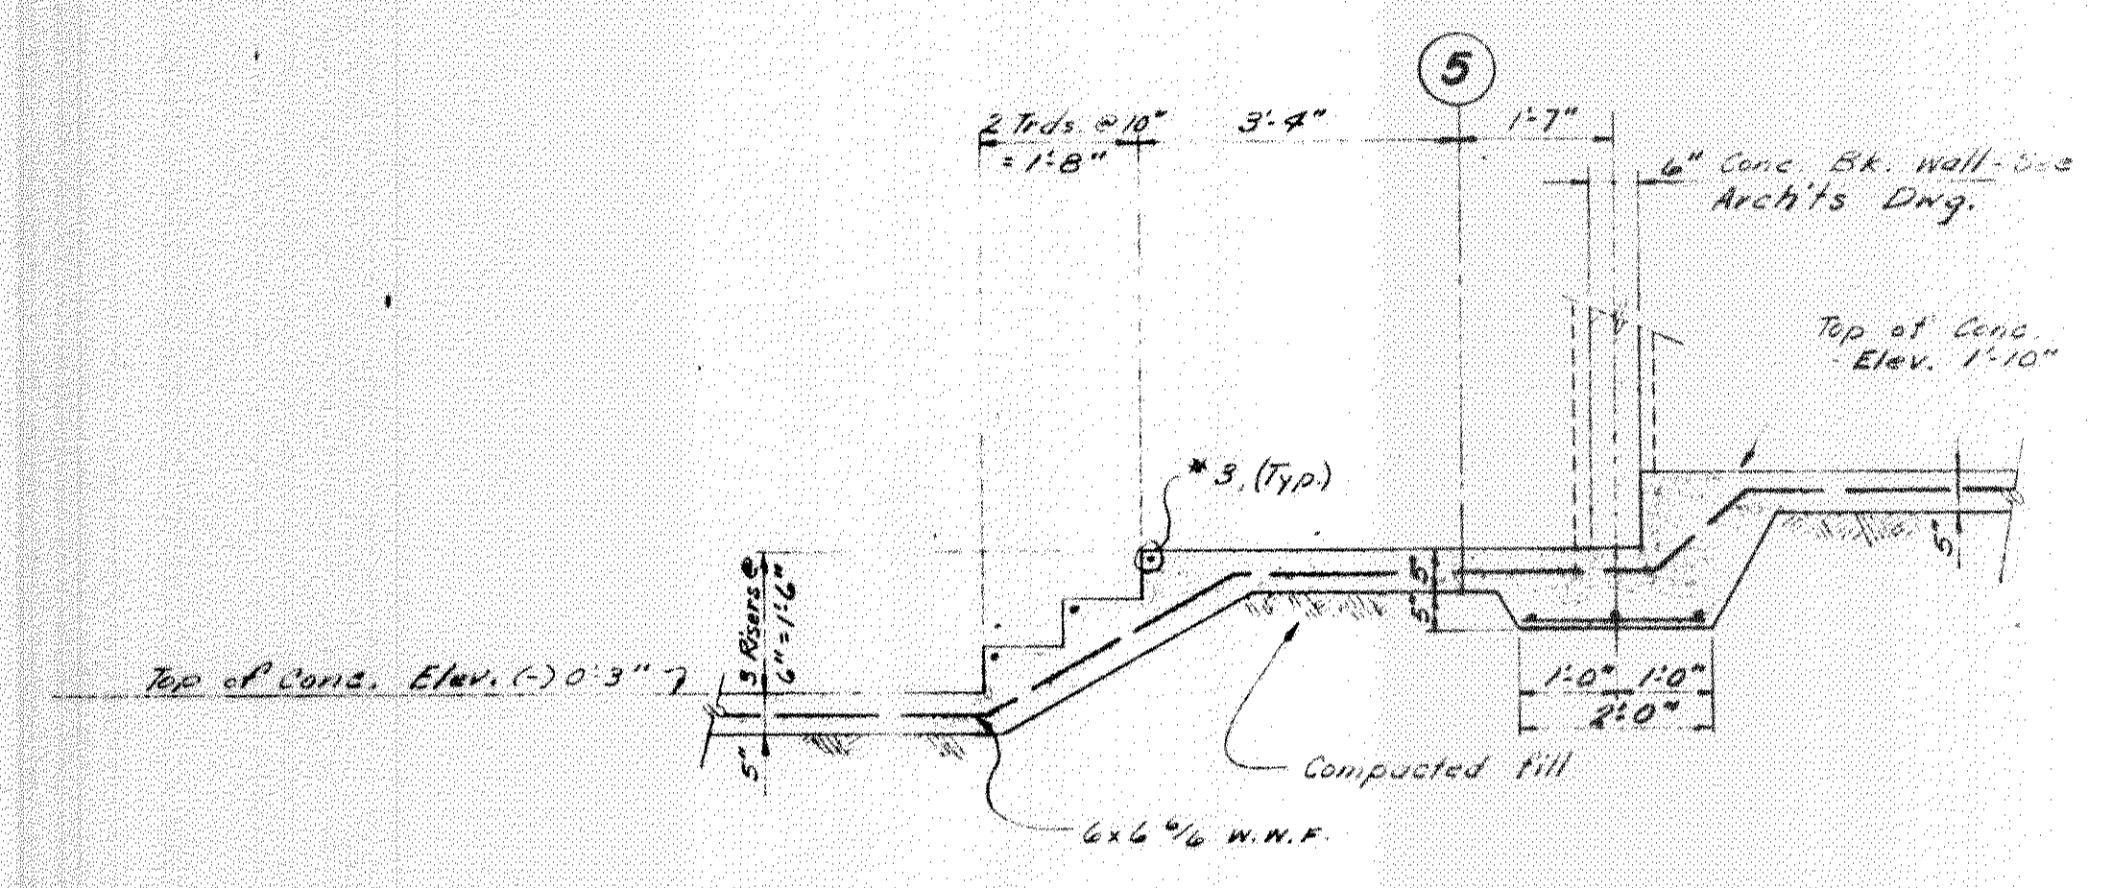


SECTION 7-7

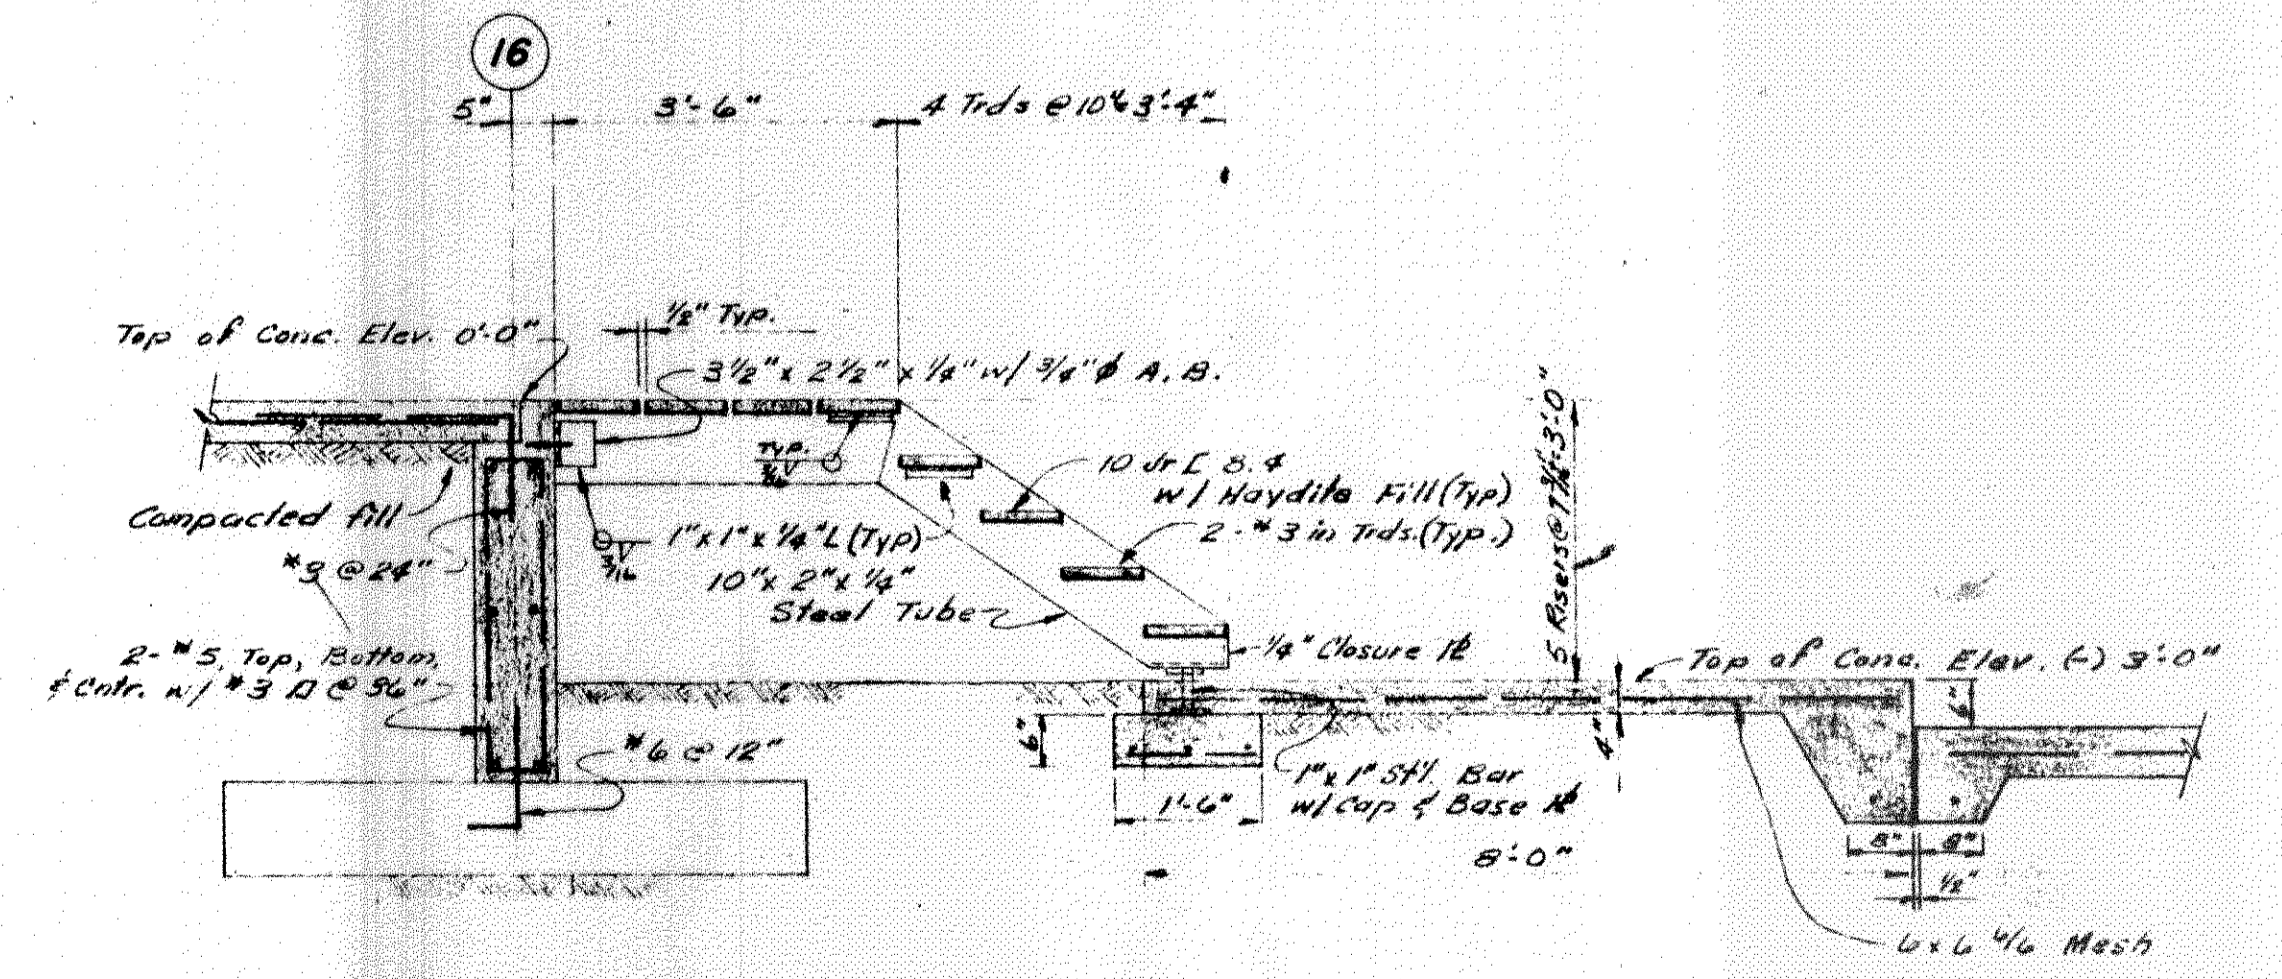


SECTION 4-4

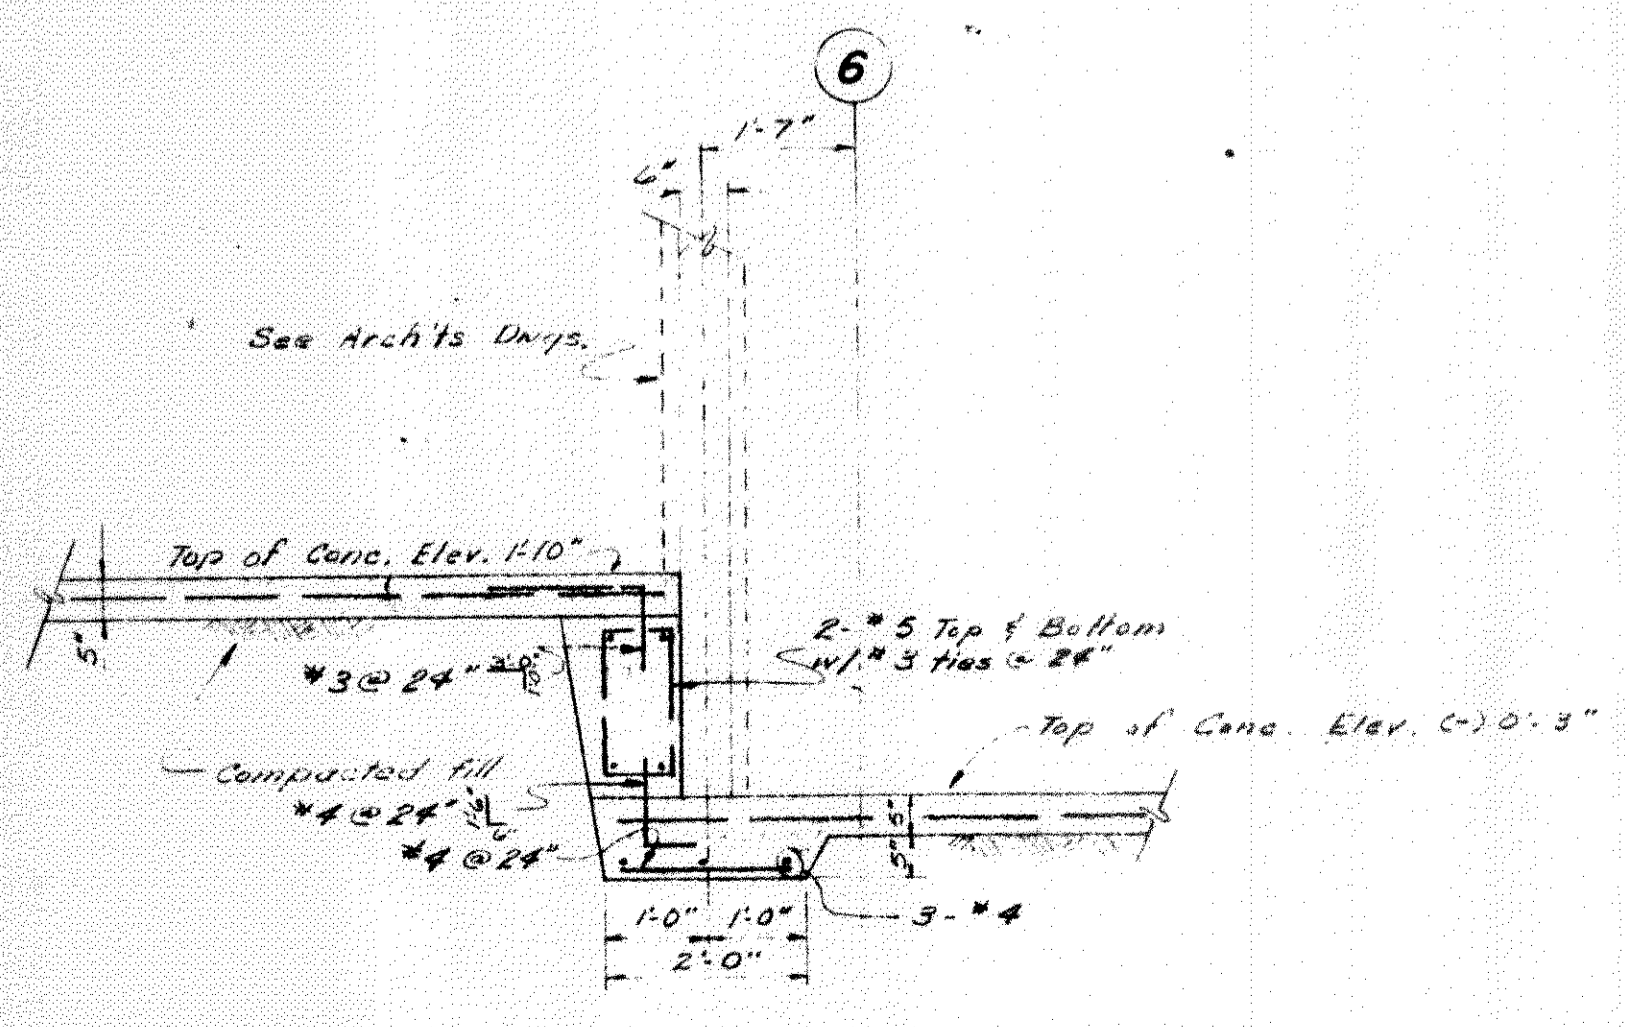

SECTION 8-8

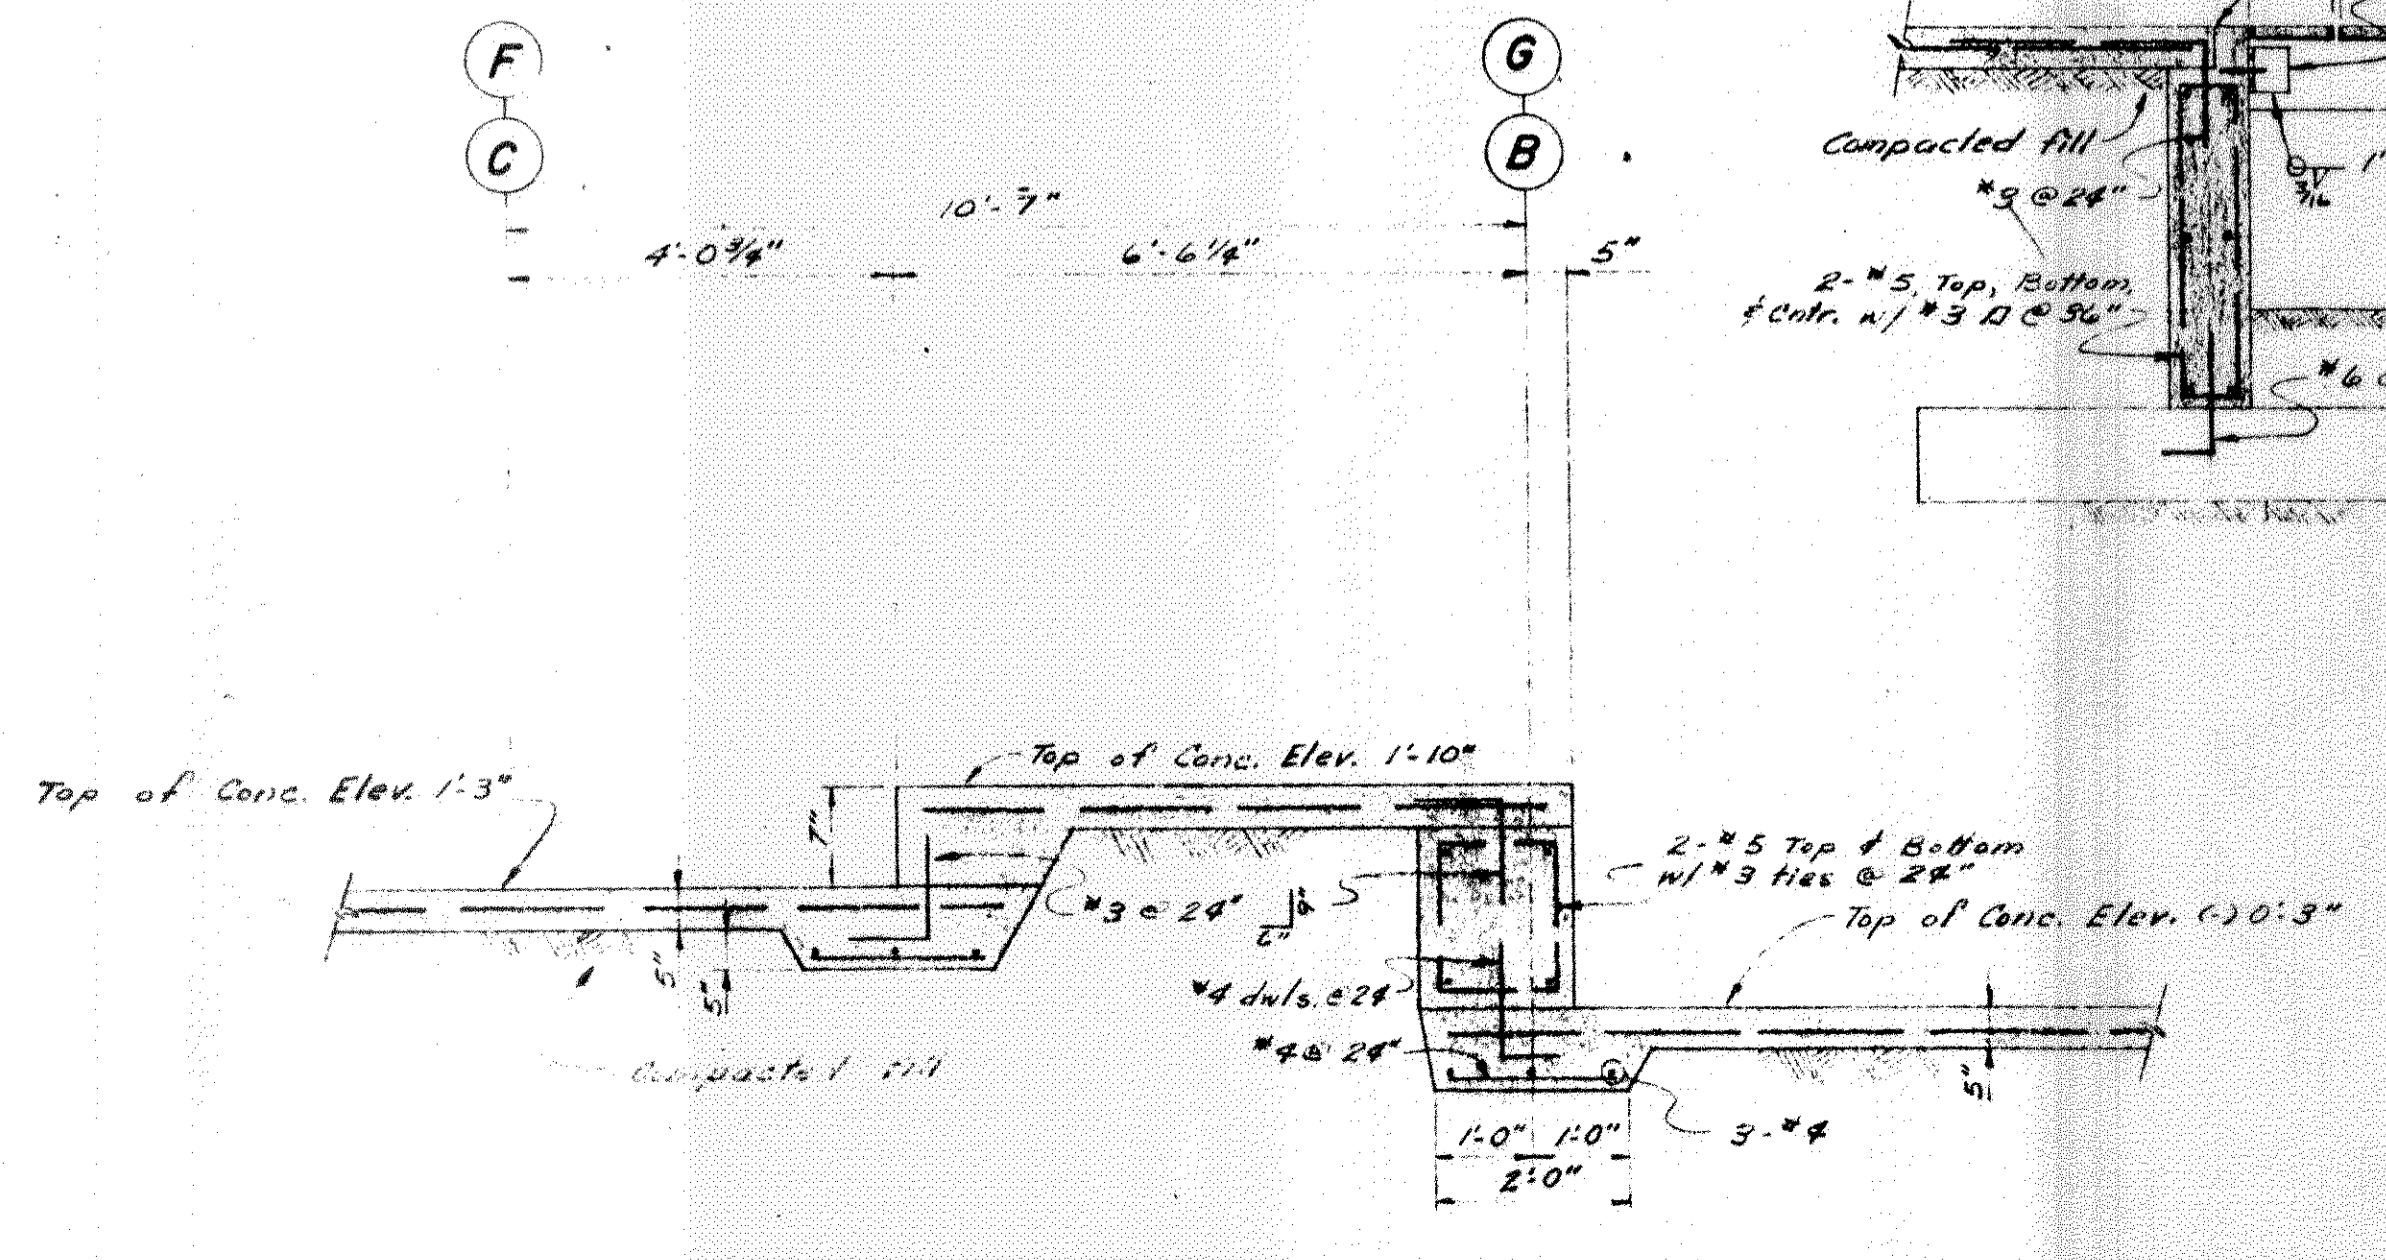

SECTION 9-9

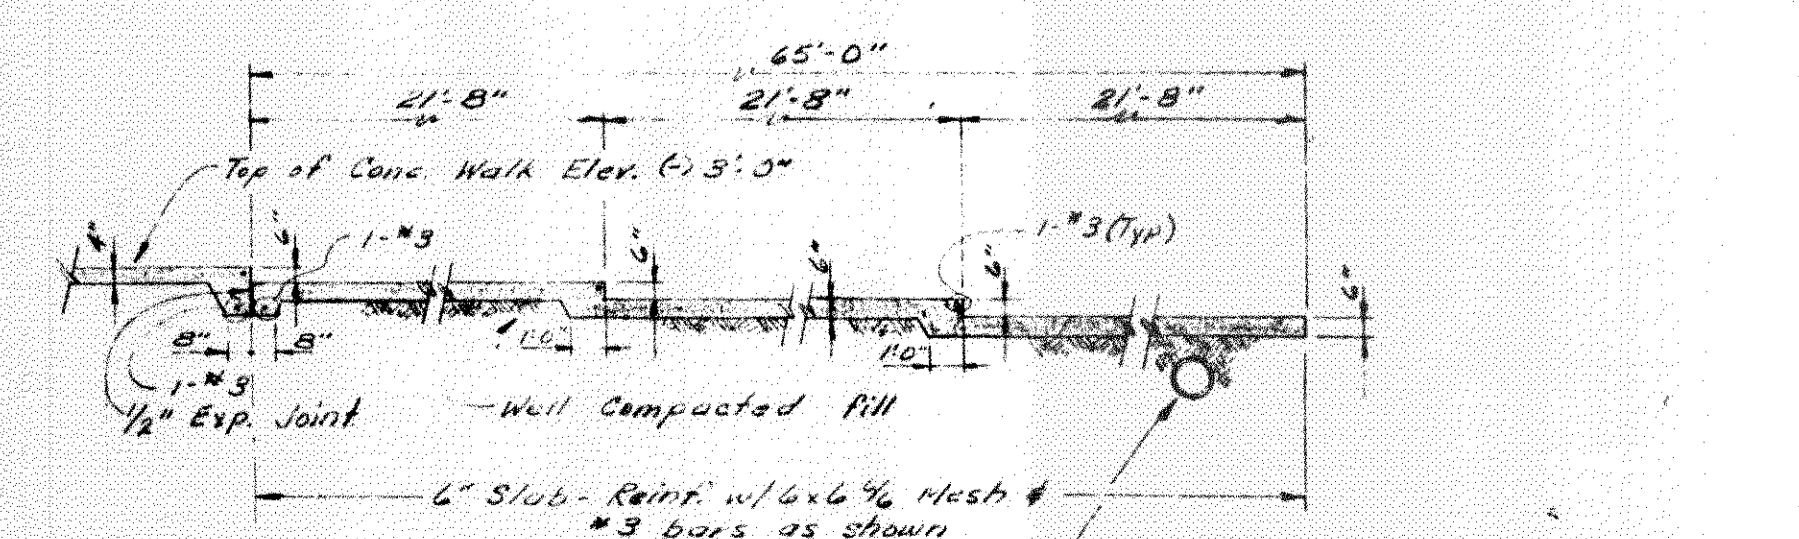

SECTION 10-10

our lady of lourdes catholic church and rectory
slidell, louisiana

date 12-7-61
scale 3/8"=1'-0"
drawn [signature]
checked [signature]

S:2