



ROOF FRAMING PLAN

Note: Contractor to exercise all due precautions to insure level concrete and Anchor R. to receive shoe R.

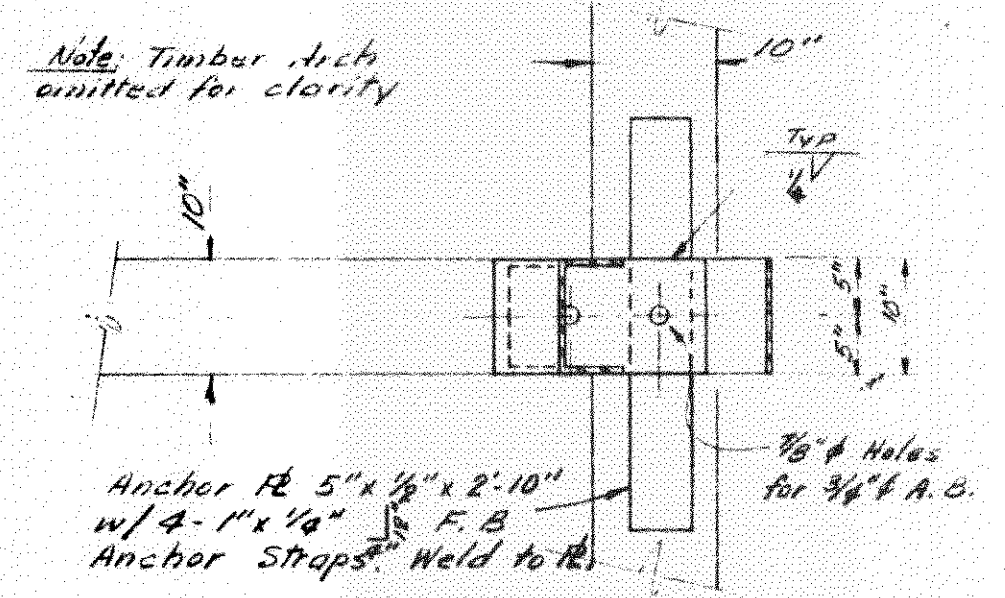


PLAN

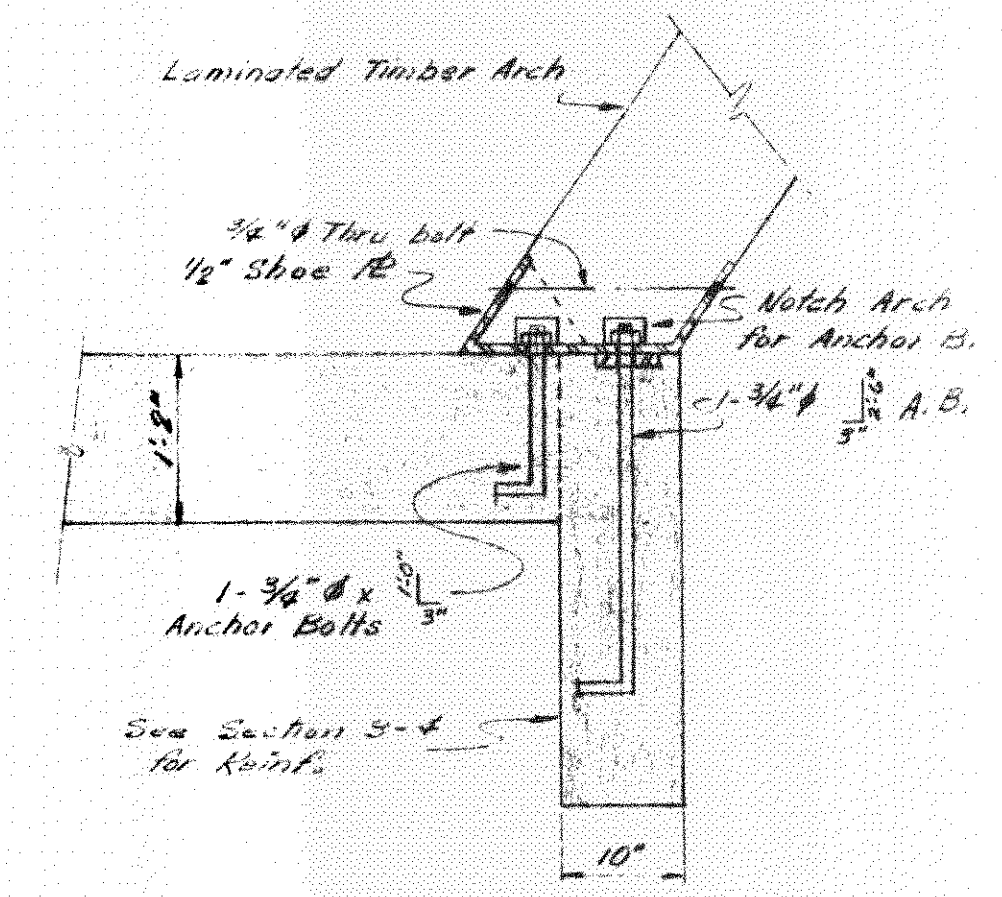


SECTION


ARCH CONN. DETAIL

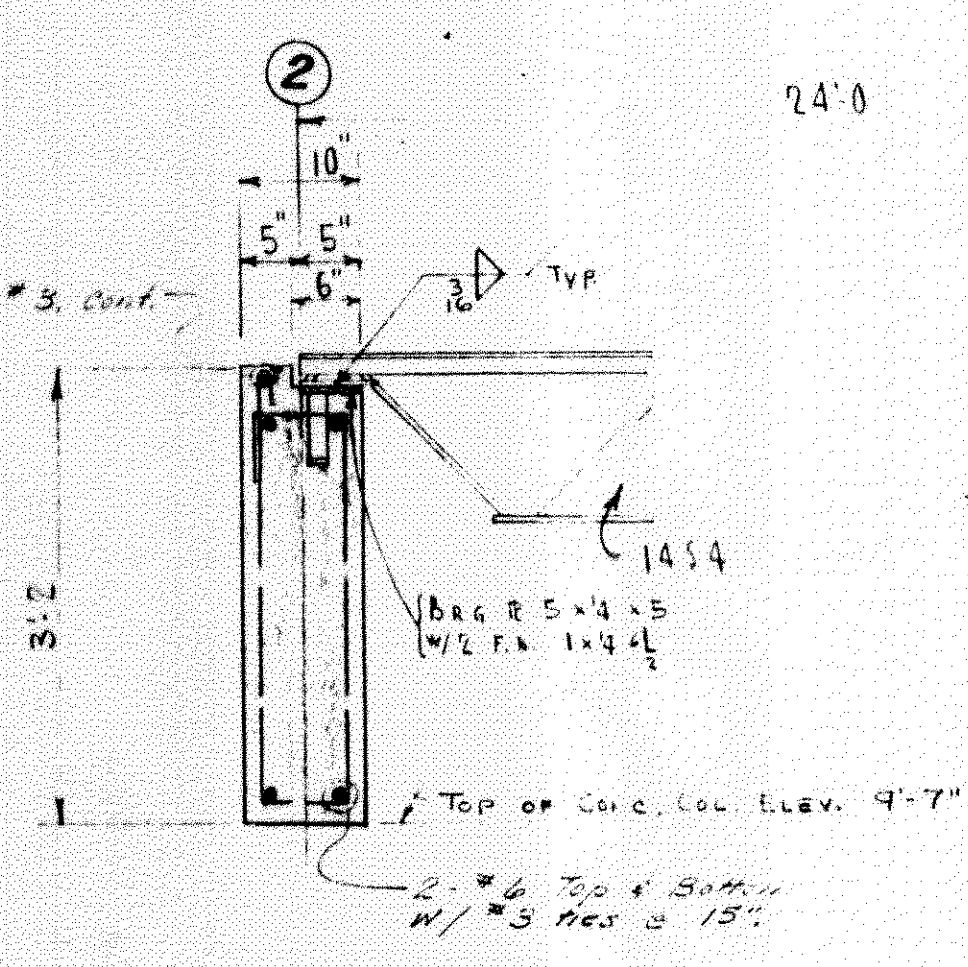


SECTION 1-1

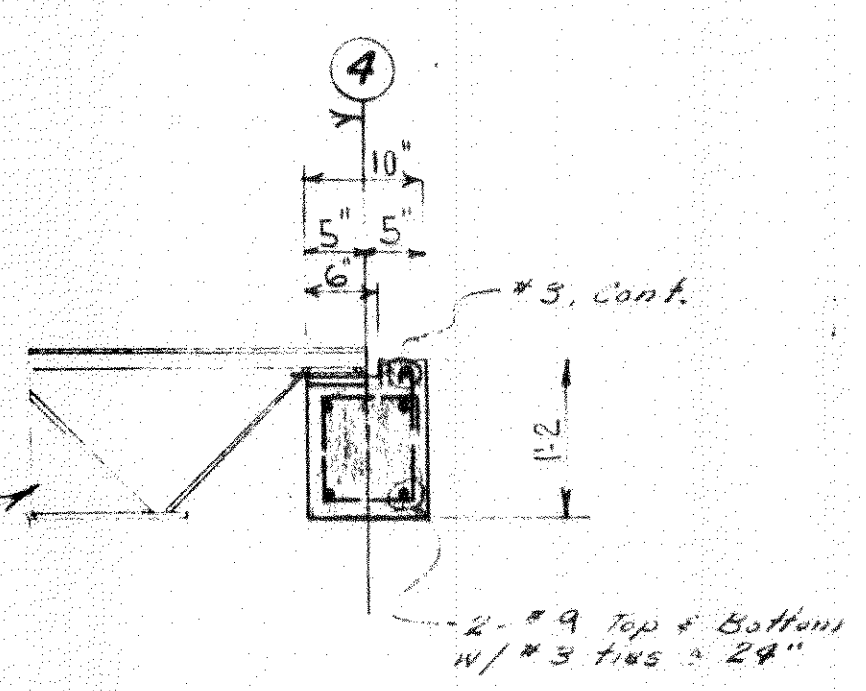


SECTION 2-2

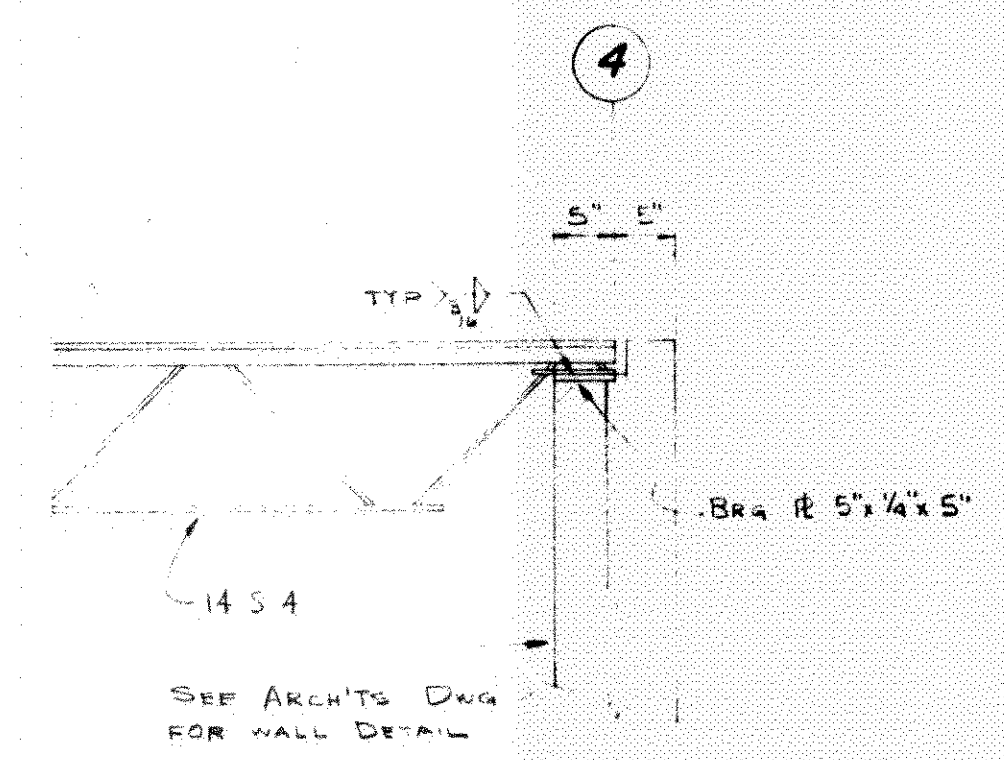

SECTION 3-3

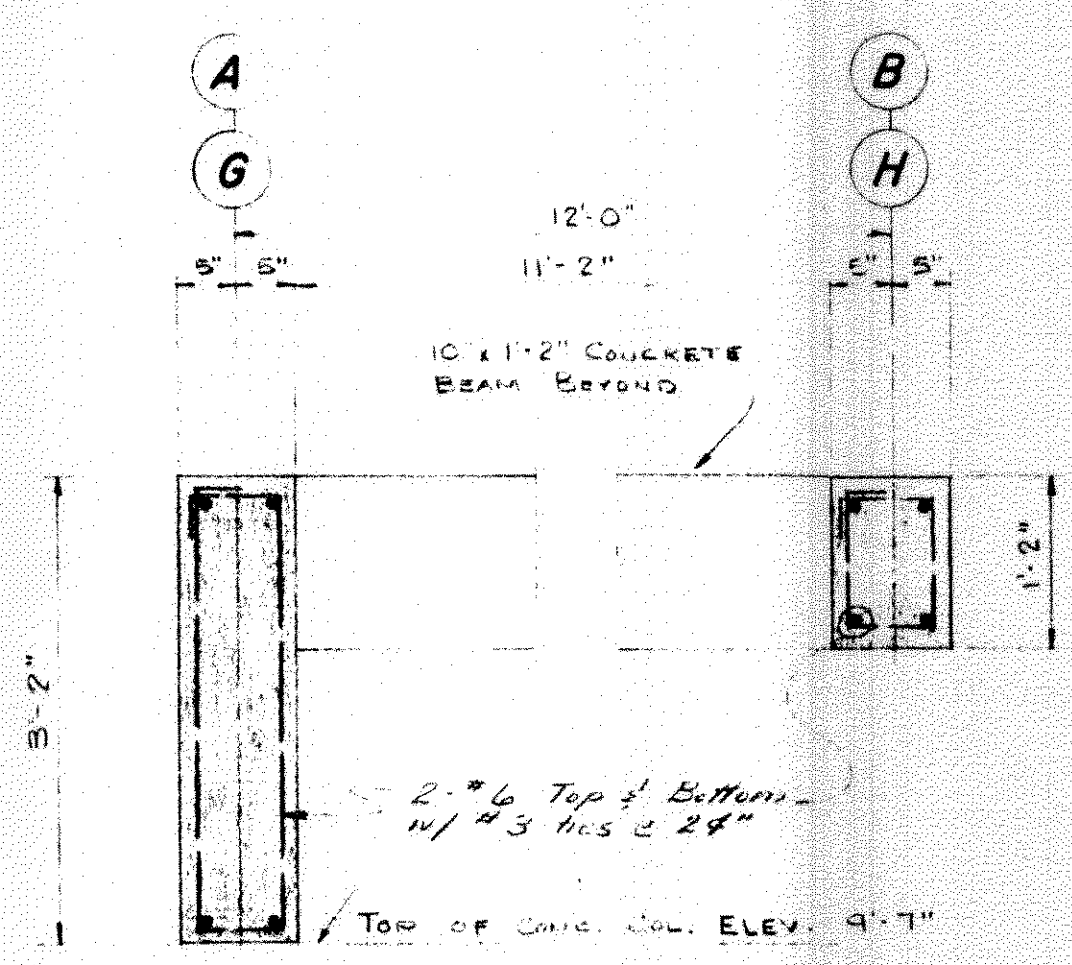

SECTION 4-4 Opp. hand

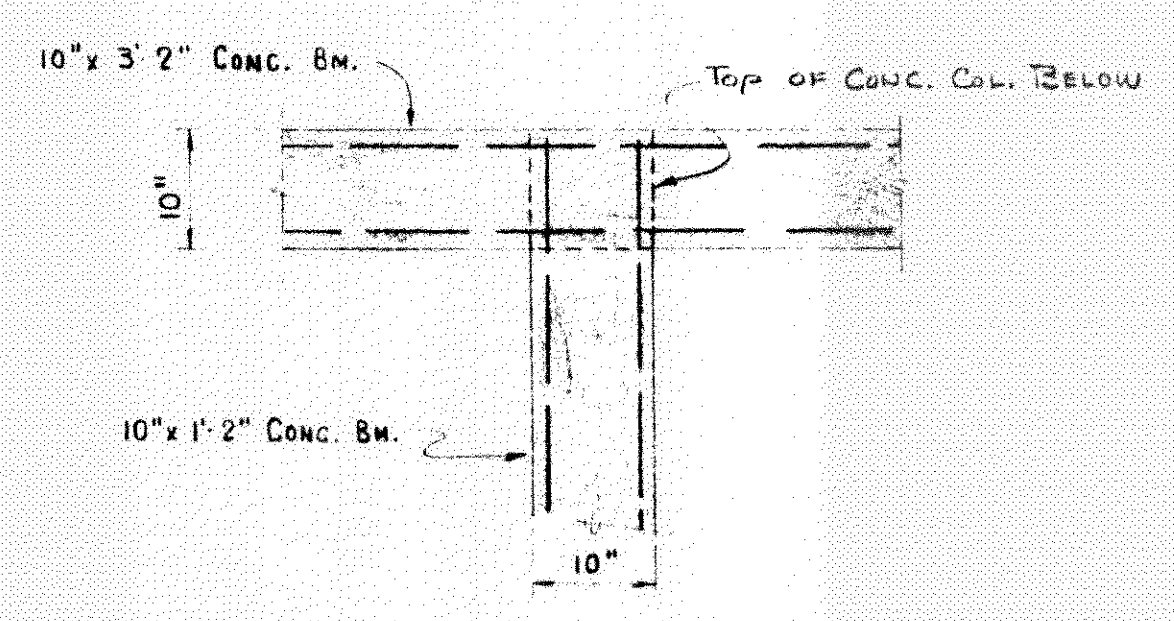


PLAN

TYP. BEAM CONN.

date	12-7-61
scale	1/8" = 3/4" = 1'-0"
drawn	Roberts
checked	ADP
title	

our lady of lourdes catholic church and rectory
slidell, louisiana

lawrence and saunders architects metairie, louisiana

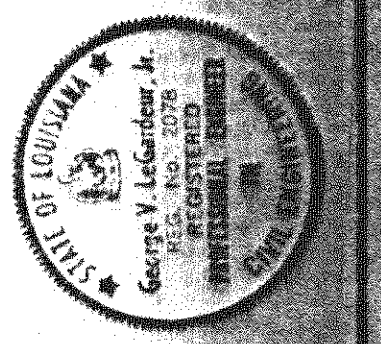

S-4