



COVERED WALK PLAN—CHURCH to RECTORY

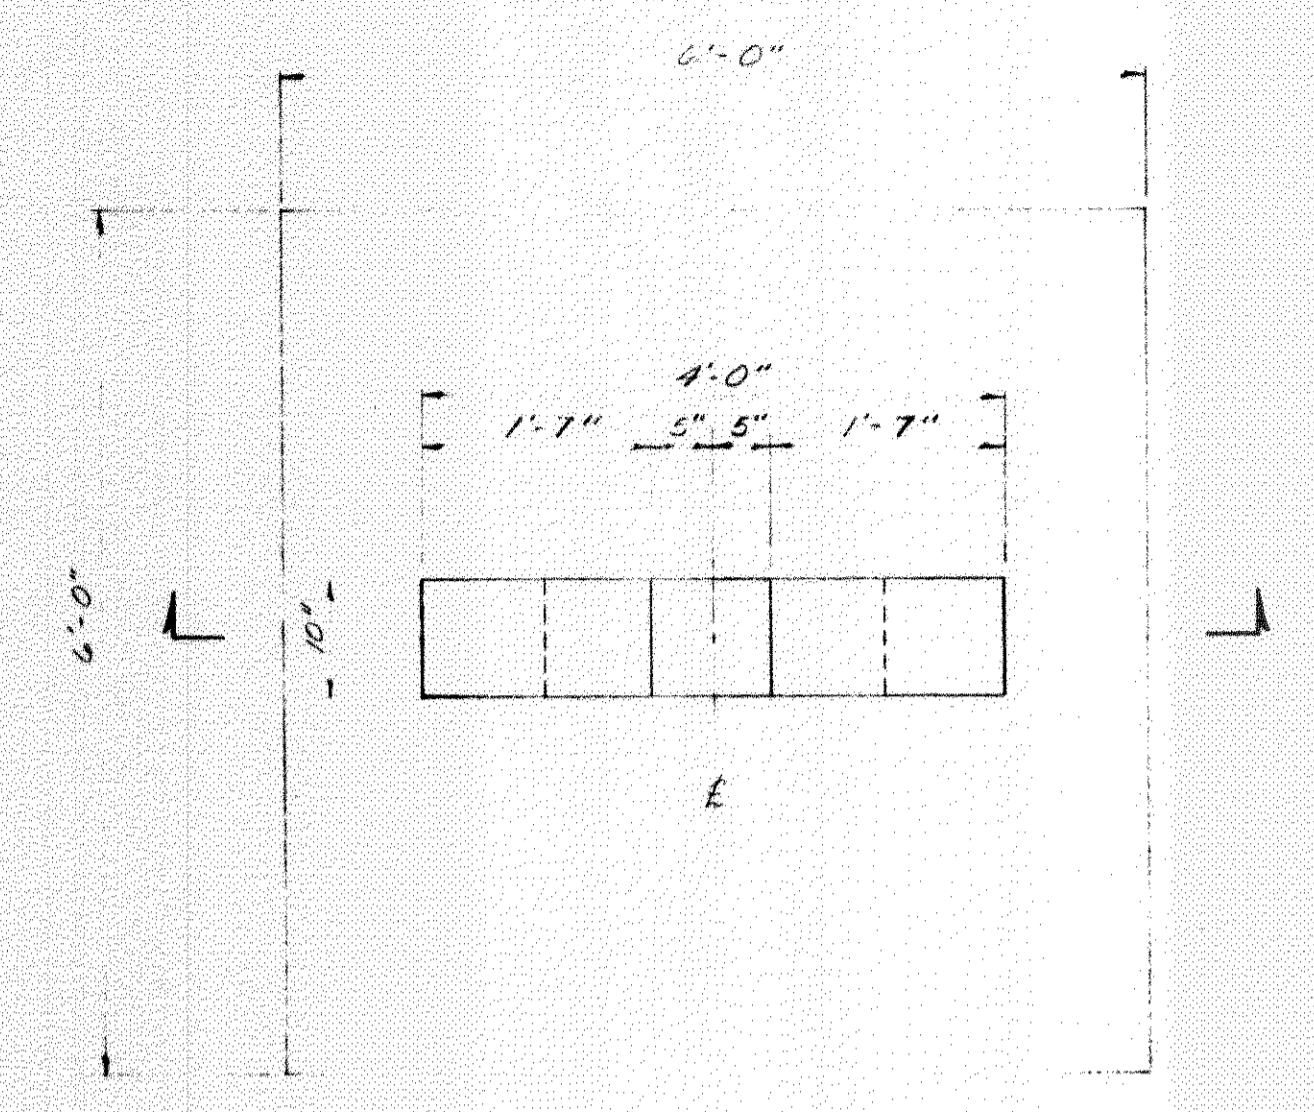


PLAN

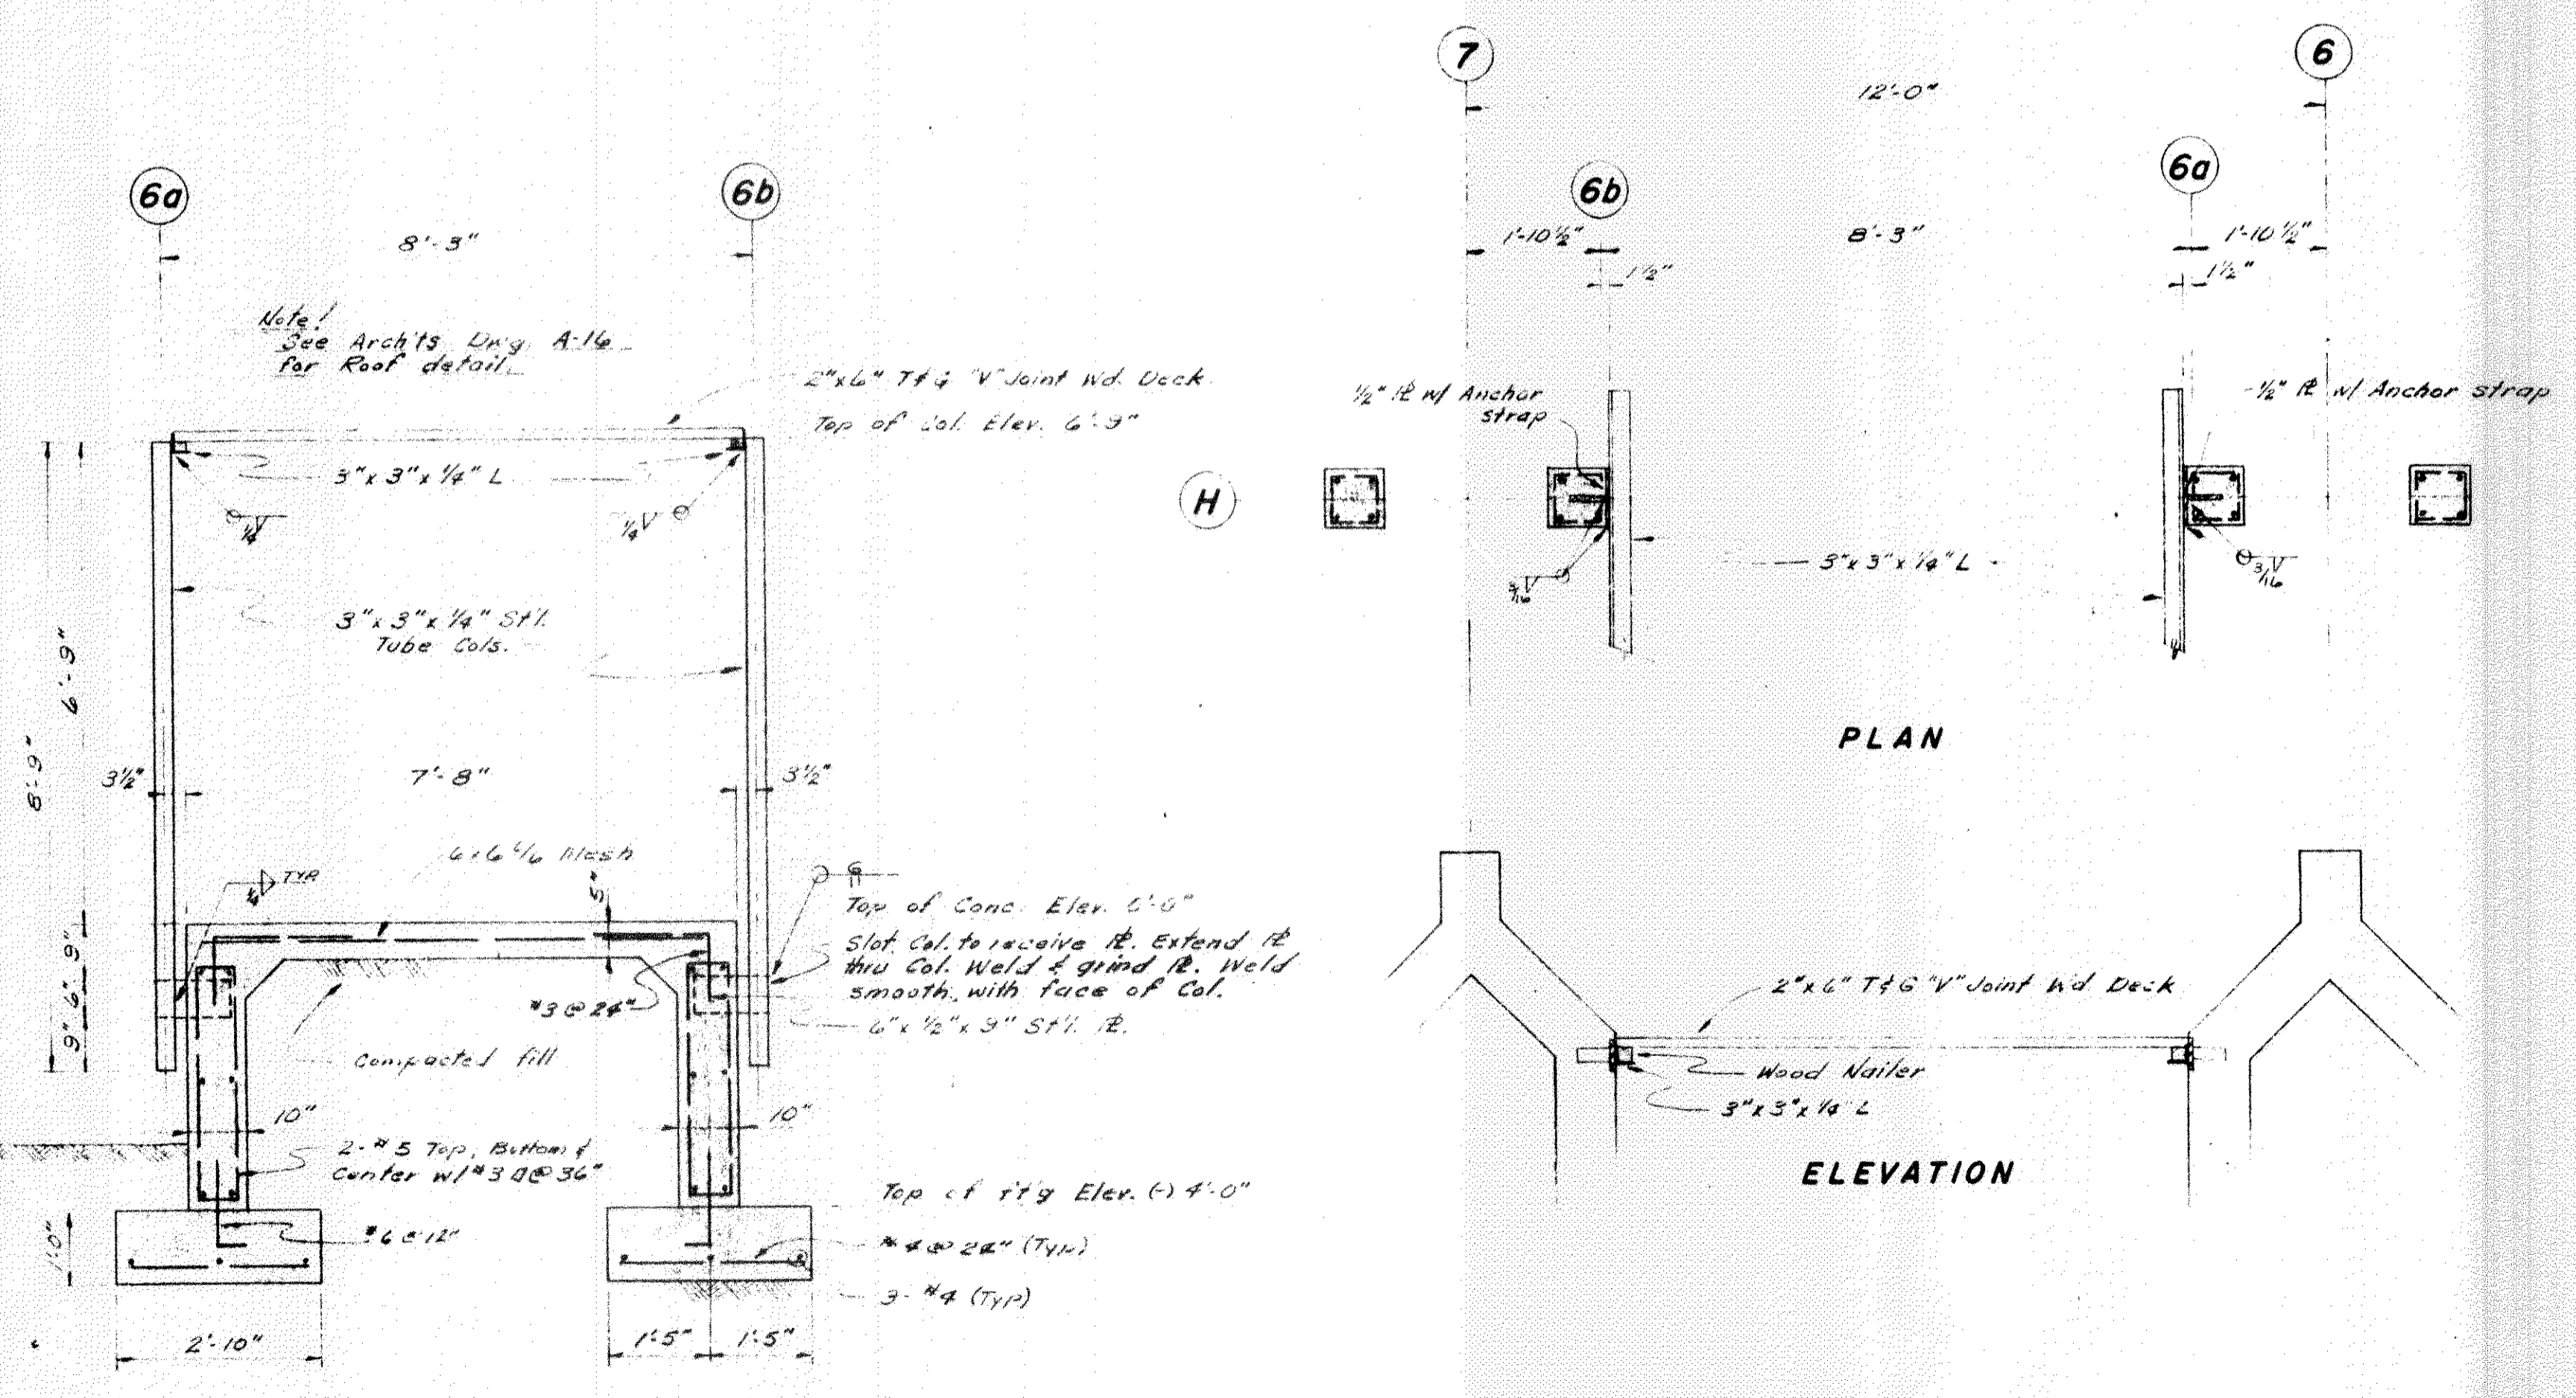

SECTION 1-1

ELEVATION

DETAIL 'A'

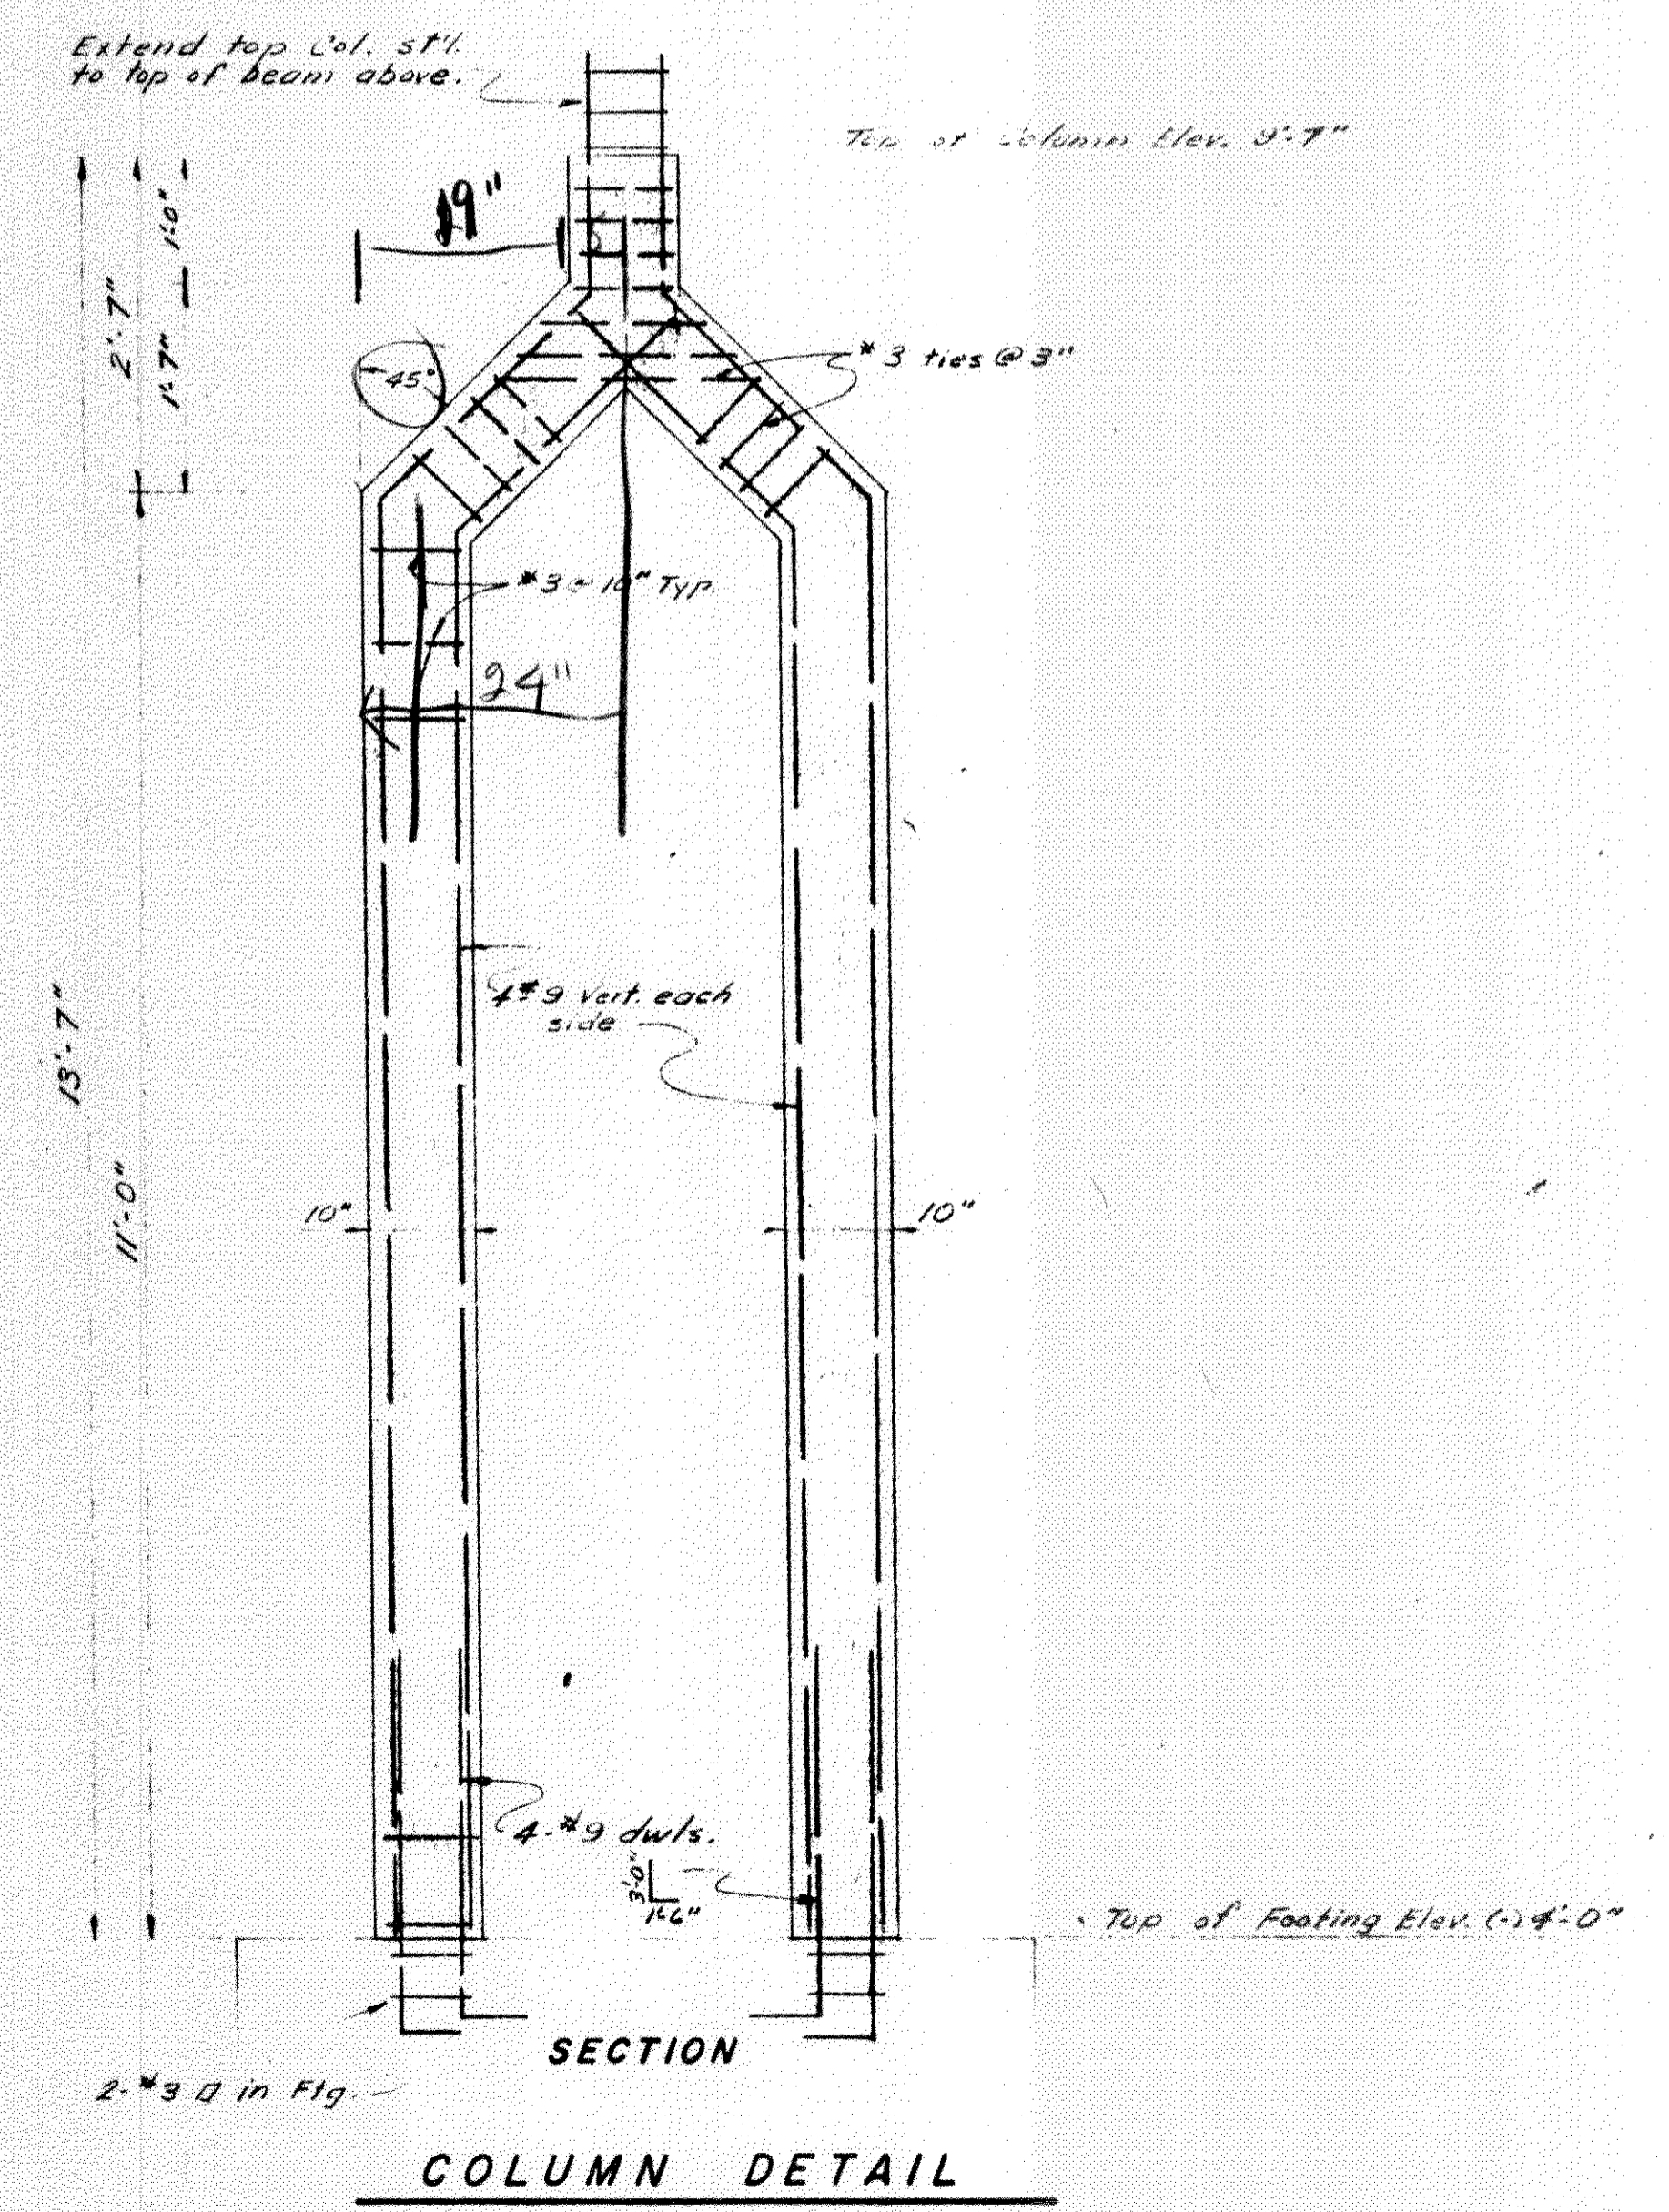

SECTION

COLUMN DETAIL

our lady of lourdes catholic church and rectory
slidell, louisiana

date 12-7-61
scale 1/4" = 1'-0"
drawn [Signature]
checked [Signature]
revised [Signature]

