

DAMMON
ENGINEERING, INC.

EMMETT
DAMMON

ARCHITECT
ROBERT
WILTSE

1095 FLORIDA AVENUE
SLIDELL, LA. 70458
985-649-5832

WEBSITE:
WWW.DAMMONENGINEERING.COM
EMAIL:
DAMMONENG@BELLSOUTH.NET

ARCHITECTURE
ENGINEERING
STUDIES
PLANNING
INVESTIGATION
EXPERT WITNESS

**NEW
BAPTIST
CHURCH**

BEULAH LAND
BAPTIST CHURCH
2436 ST. MAURICE AVE.
NEW ORLEANS, LA

**BUILDING
SECTION**

REV:

SCALE: AS NOTED


JOB#: 1910

DATE: 12-14-07

SHEET 11

A-7

OF 20

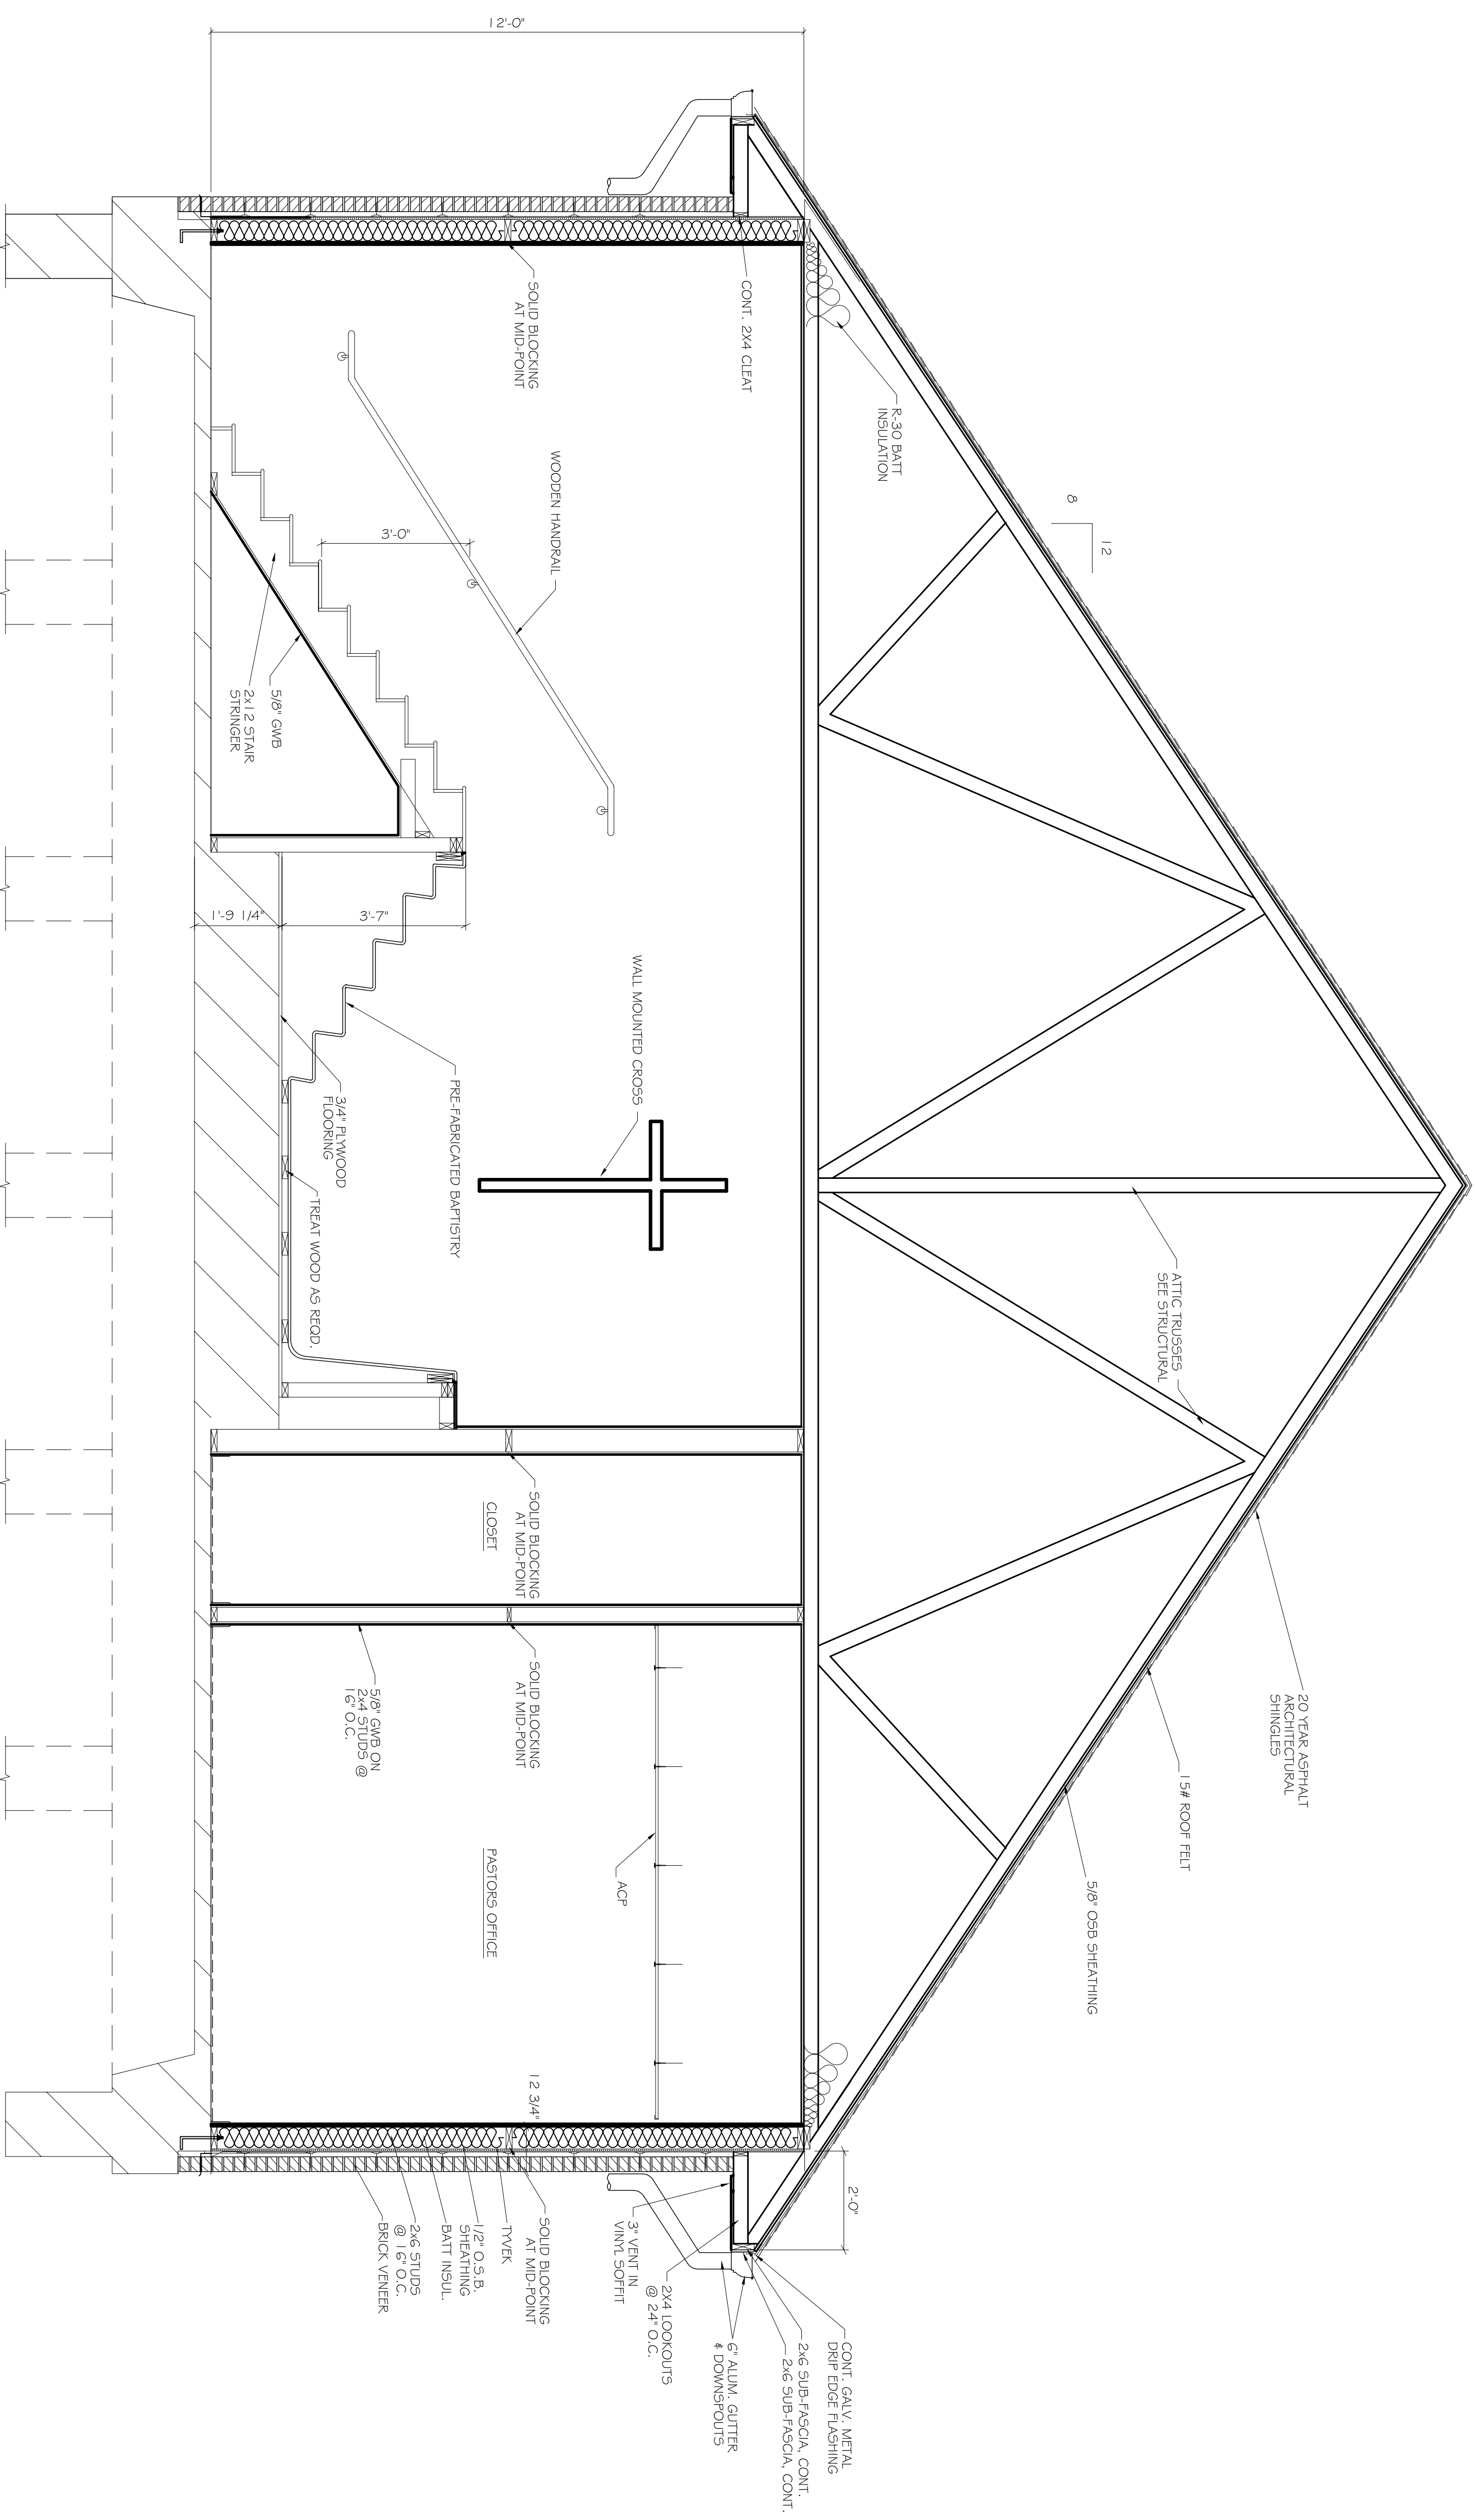

BUILDING SECTION
SCALE: 1/2" = 1'-0"
A3.1