


- LIGHTING PLAN NOTES:**
1. THEATRICAL LIGHTING BY OTHERS. PROVIDE EIGHT DEDICATED SINGLE PHASE 60 AMP CIRCUITS AND ONE 20 AMP DEDICATED EDISON CIRCUIT. ALL CIRCUITS IN LP-2.
 2. PROVIDE ONE DEDICATED 20 AMP CIRCUIT FOR VIDEO EQUIPMENT. TWO LOCATIONS. SEE PLAN.
 3. LIGHTING DIMMER PANEL. PROVIDE SIX 2000 WATT DIMMER CIRCUITS.

LIGHTING PLAN
SCALE: 1/8" = 1'-0"

LIGHTING FIXTURE SCHEDULE			
LABEL	DESCRIPTION	MANUFACTURER PRODUCT #	LAMPS
F1	6" RECESSED BLACK BAFFLE DOWNLIGHT, WHITE TRIM FLANGE	ELITE LIGHTING B6 / B632P WH	90PAR/PH25 130V
F2	2x4 RECESSED FLOURESCENT MTL. DIFFUSER	LITHONIA LIGHTING 2AV G 2 32 MDR GEB 1015	2-T8 32W FLOURESCENT 120V
F3	8" OPEN DOWNLIGHT SPECULAR REFL. W/ WHT FLANGE	LITHONIA LIGHTING 8V/F 1/42TR1 MVOLT 802A2 TRW	1-42W COMPACT FLOURESCENT 120V
F4	GENERAL PURPOSE T8 TROFFER 2x4	LITHONIA LIGHTING 26T8 3 32 A 12 MVOLT 1/3 GEB 1015	3-T8 32W FLOURESCENT 120V
F5	2x4 PAR/MAXX PARABOLIC TROFFER	LITHONIA LIGHTING 2PM3N 3 32 1 8LD WVOLT 1/3 GEB 1015	3-T8 32W FLOURESCENT 120V
F6	SQUARE BASKET WRAP, 8 3/8" 2UP T8 PRIVATIC ELEC. BALLAST	LITHONIA LIGHTING 5B 2 32 MVOLT GEB 1015	2-32W T8 FLOURESCENT 120V
F7	COMMERCIAL WALL BRACKET 48" LONG	LITHONIA LIGHTING WC 2 32 MVOLT GEB 1015	2-T8 32W FLOURESCENT 120V
F8	ONE LAMP STRIP WITH ASSY/ETRC REFLEC. - FLOURESCENT	LITHONIA LIGHTING 2 1 32 MVOLT ZBASR48 GEB 1015	1-T8 32W FLOURESCENT 120V
F9	FLOODLIGHT - TA DISTRIBUTION - METAL HALIDE	LITHONIA LIGHTING TFM 100M TA TB F15 DDB LPI	1-110W CLEAR ED-28 METAL HALIDE
F10	BUILDING MOUNTED LUMINAIRE METAL HALIDE	LITHONIA LIGHTING TWP 150W TB LPI	1-150W CLEAR ED-28 METAL HALIDE
F11	CLG. MOUNTED COMPACT FLOURESCENT KEYLESS	LEVITON 9860	1-13W GU24 COMPACT FLOUR.
EM	EMERGENCY EGRESS LIGHT W/ 90 MIN. BATTERY BACKUP	FEEL LIGHTING EM1	2-5-4W HALOGEN
BK	WALL MOUNTED LED EXIT SIGN	FEEL LIGHTING XE 2 R W EM	LED
EMI	WET LOCATION LISTED WALL MTD. EMER. EGRESS LIGHT	FEEL LIGHTING DEM WH	2-6W ZENON


NOTES:
1. CONNECT ALL EMERGENCY / EXIT LIGHT FIXTURES TO NEAREST CONSTANT POWER SOURCE.

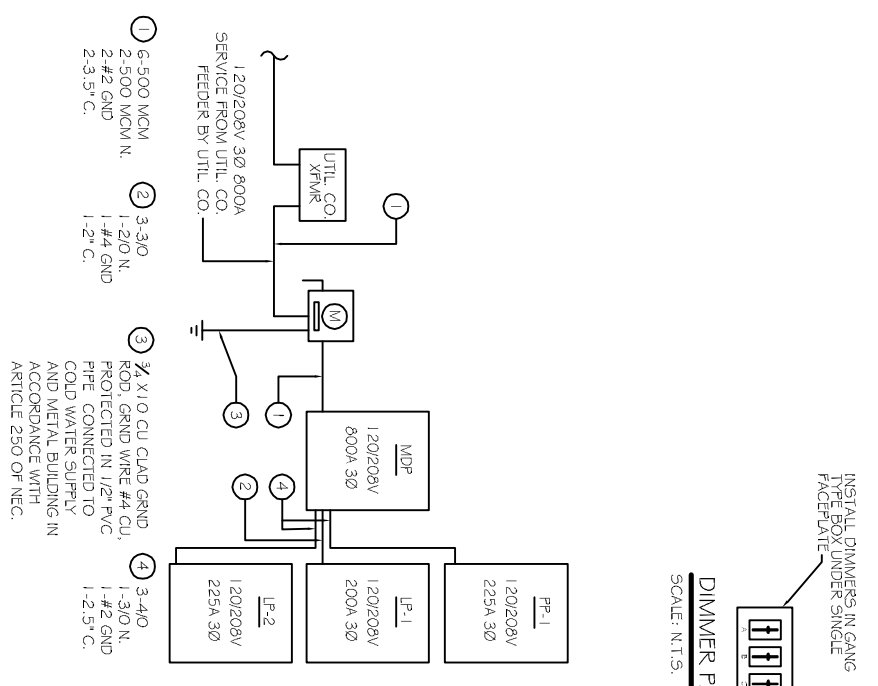

DIMMER PANEL DETAIL
SCALE: N.T.S.

1. 6-500 WCM
 2. 2-500 MCM N.
 3. 3-3/0
 4. 3-4/0
- 120/208V 3Ø 800A SERVICE FROM UTIL. CO. FEEDER BY UTIL. CO.
1. 1-2/0 N
 2. 1-#4 GND
 3. 1/2" X 10 CU CLAD GRND ROD, GRND WIRE #4 CU, PROTECTED IN 1/2" PVC PIPE, CONNECTED TO COLD WATER SUPPLY AND METAL BUILDING IN ACCORDANCE WITH ARTICLE 250 OF NEC.
 1. 1-3/0 N
 2. 1-#2 GND
 3. 1-2" C.
 4. 1-2-5" C.

ELEC. RISER DIAGRAM
N.T.S.

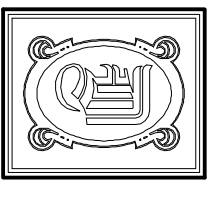

DAMMON ENGINEERING, INC.
 CHIEF ENGINEER
 EMMETT DAMMON, P.E.
 CHIEF ARCHITECT
 ROBERT WILTSE

554 OLD SPANISH TRAIL
 SUDELL, LA. 70458
 OFFICE: 985-649-5832
 FAX: 985-641-5950
 WEBSITE:
 WWW.DAMMONENGINEERING.COM
 EMAIL:
 DAMMONENG@BELL-SOUTH.NET

ARCHITECTURE
 ENGINEERING
 STUDIES
 PLANNING
 INVESTIGATION
 EXPERT WITNESS

LIVING THE WORD
 INTERNATIONAL
 2528
 OLD SPANISH TRAIL
 SUDELL, LA
 70461

LIGHTING
 PLAN

REV:
 SCALE: AS NOTED
 JOB#: 2128
 DATE: 01-27-12
 SHEET 12