


LANDSCAPING PLAN
SCALE: 1" = 20'

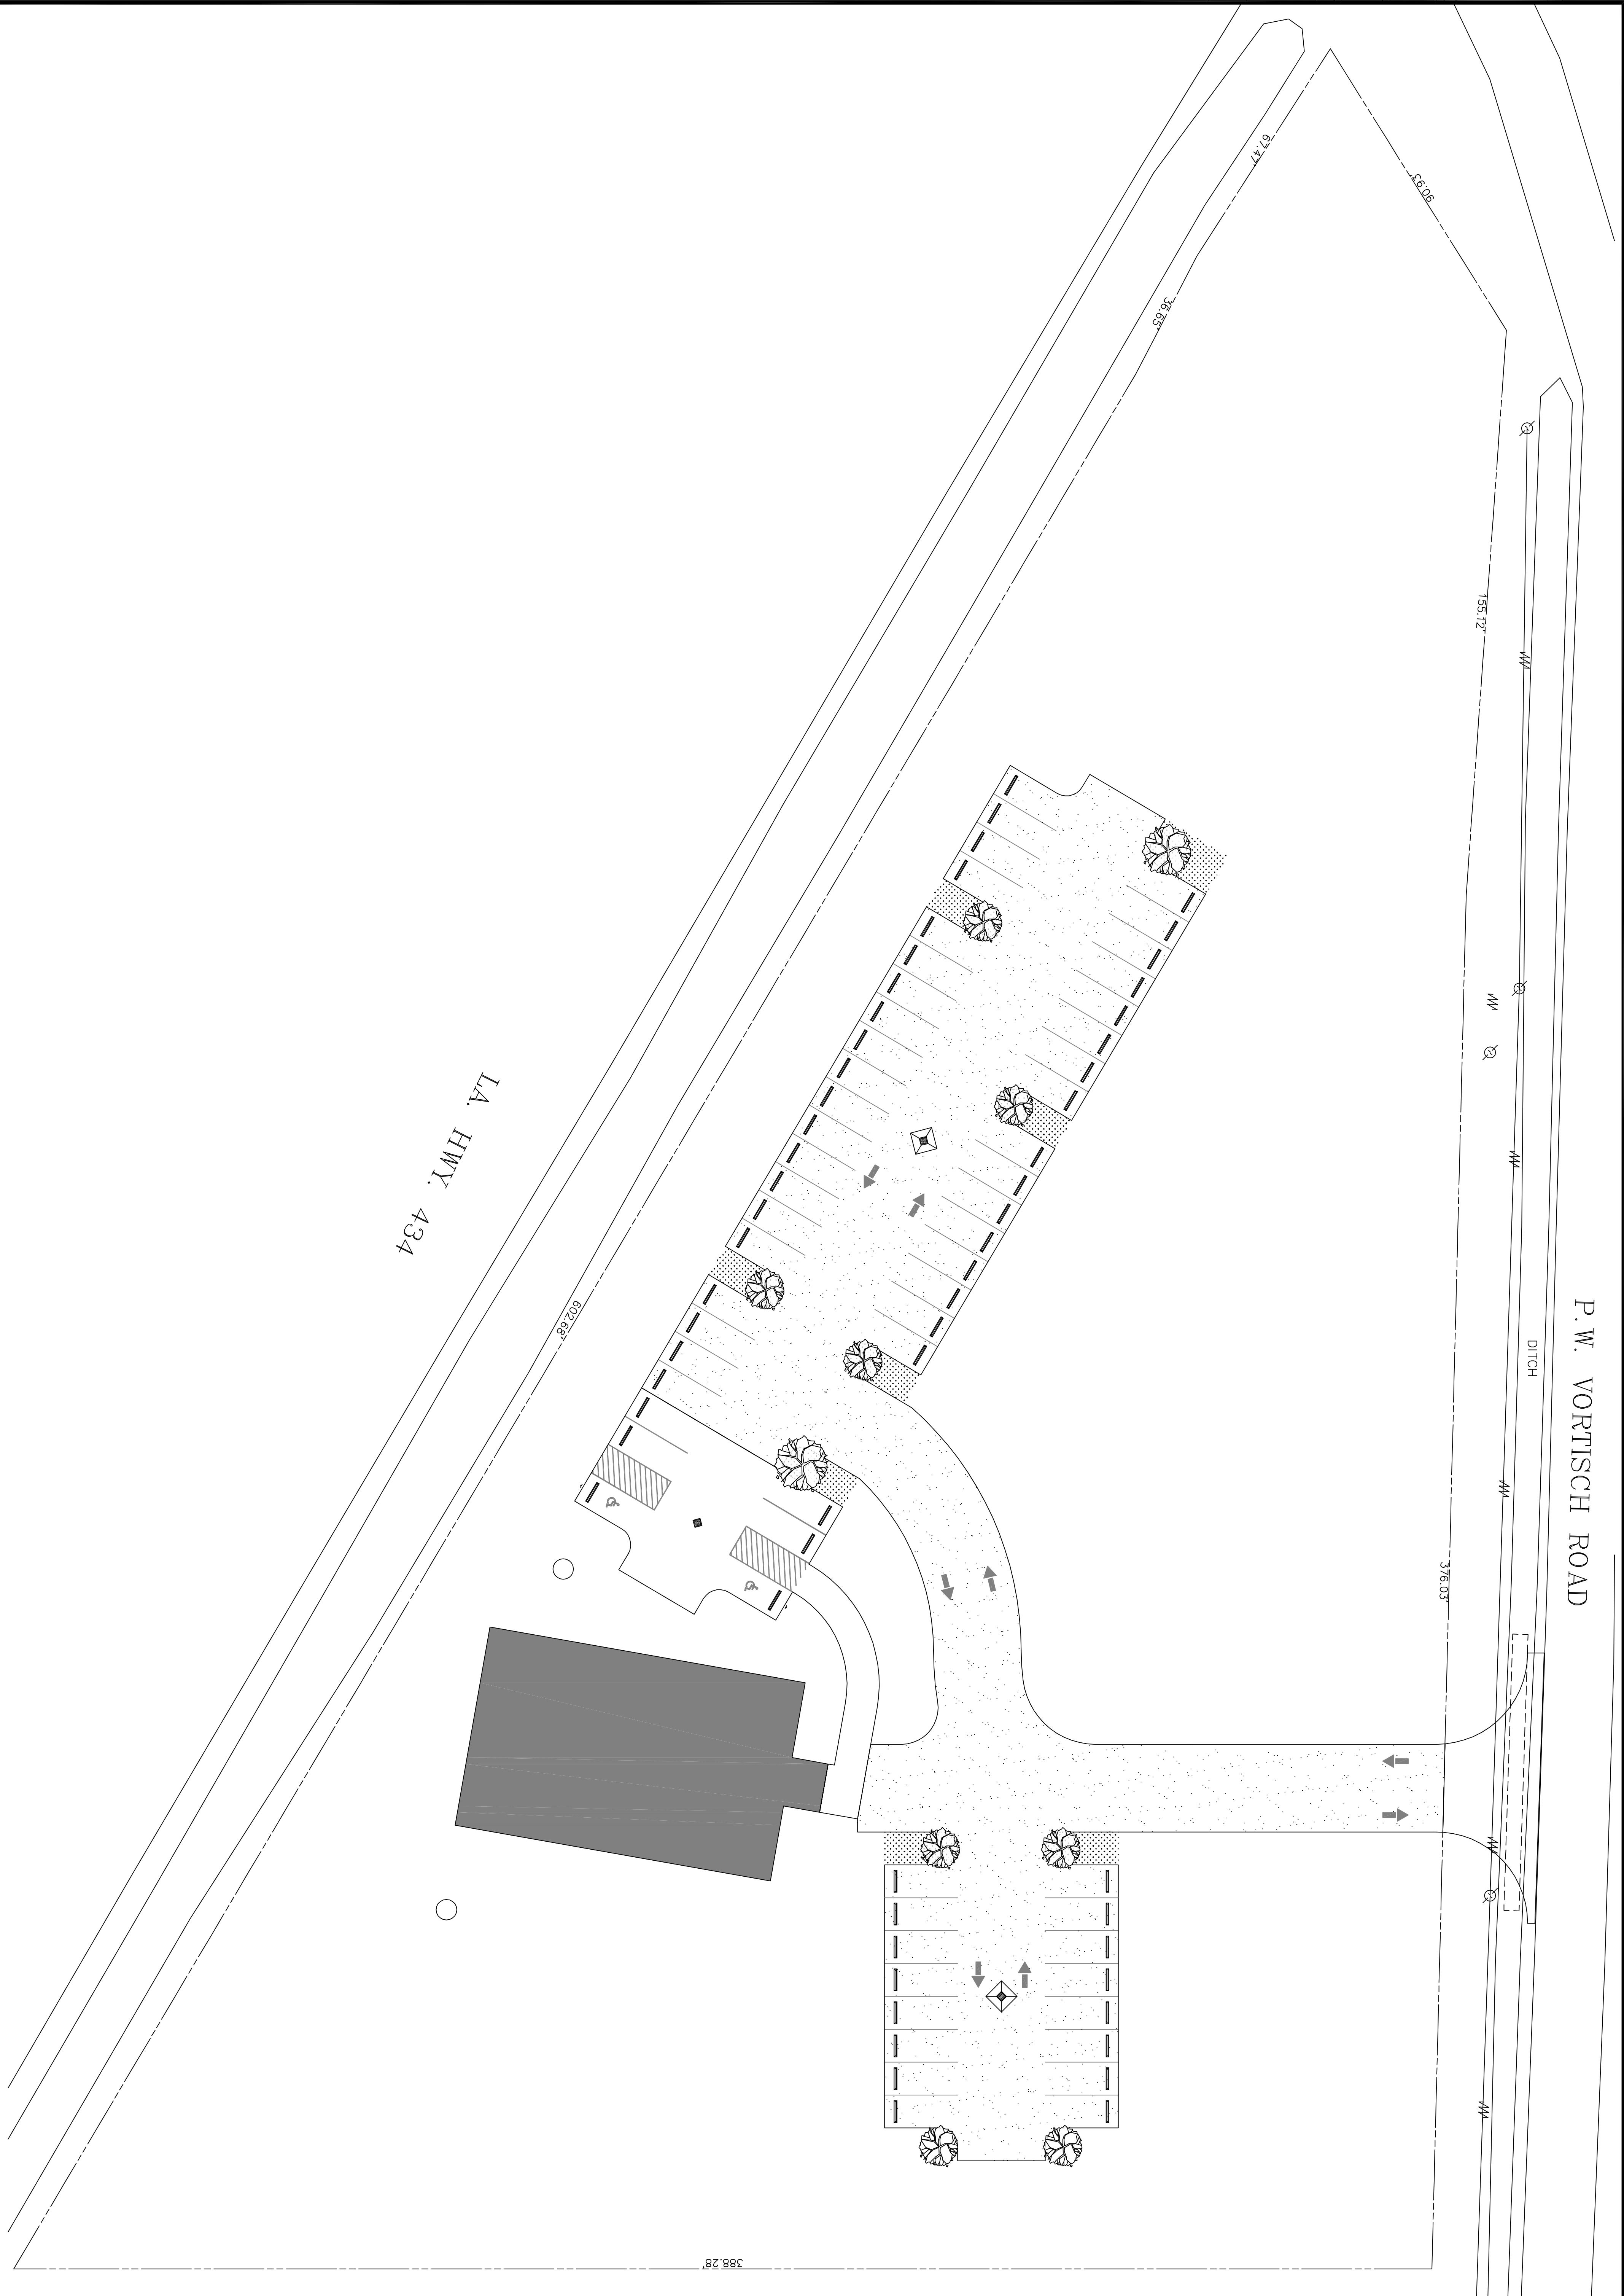

SHEET No: 6 of 14
C106

DRAWING NUMBER:
SHEET TITLE:
LANDSCAPING PLAN

**PRO MULTIS
LACOMBE CHAPEL**

PK VORTISCH ROAD AND LA HWY 434
LACOMBE, LOUISIANA 70448

JOB No: 2250 DATE: SEPTEMBER 3, 2015

DRAWN BY: CKD/JTL CHECKED BY: KJK

This drawing, its specifications, design and arrangements represent the property of Dammon Engineering, Inc. and no part thereof shall be copied, reproduced, or used in connection with any work or project other than the specific project for which the same have been prepared and furnished. Dammon Engineering, Inc. is not responsible for any errors or omissions in this drawing or specifications that may result from the use of the same.

REVISIONS		
#	DESCRIPTION	DATE

DAMMON
ENGINEERING, INC.

Architects & Engineers

Chief Architect: Kevin J. Kinchen, NCARB
Chief Engineer: Brian Mistic, PE
554 Old Spanish Trail
Stidell, LA 70458

www.dammonengineering.com
info@dammonengineering.com
PH: 985.649.5832
F: 985.641.5950