


GENERAL NOTES

THE LOCATIONS OF UNDERGROUND UTILITIES AS SHOWN HEREON ARE BASED ON ABOVEGROUND STRUCTURES AND RECORD DRAWINGS PROVIDED THE SURVEYOR. LOCATIONS OF UNDERGROUND UTILITIES OR STRUCTURES MAY VARY FROM LOCATIONS SHOWN HEREON. ADDITIONAL BURIED UTILITIES OR STRUCTURES MAY BE ENCOUNTERED. NO EXCAVATIONS WERE MADE DURING THE PROGRESS OF THIS SURVEY TO LOCATE BURIED UTILITIES OR STRUCTURES.

I HAVE CONSULTED THE FLOOD INSURANCE RATE MAPS AND FOUND THIS PROPERTY IS IN A SPECIAL FLOOD HAZARD AREA. F.I.R.M. COMMUNITY MAP NO. 225205 0420 E; DATED: 04/21/1999 FLOOD ZONE: Δ; BASE FLOOD ELEVATION: 12'

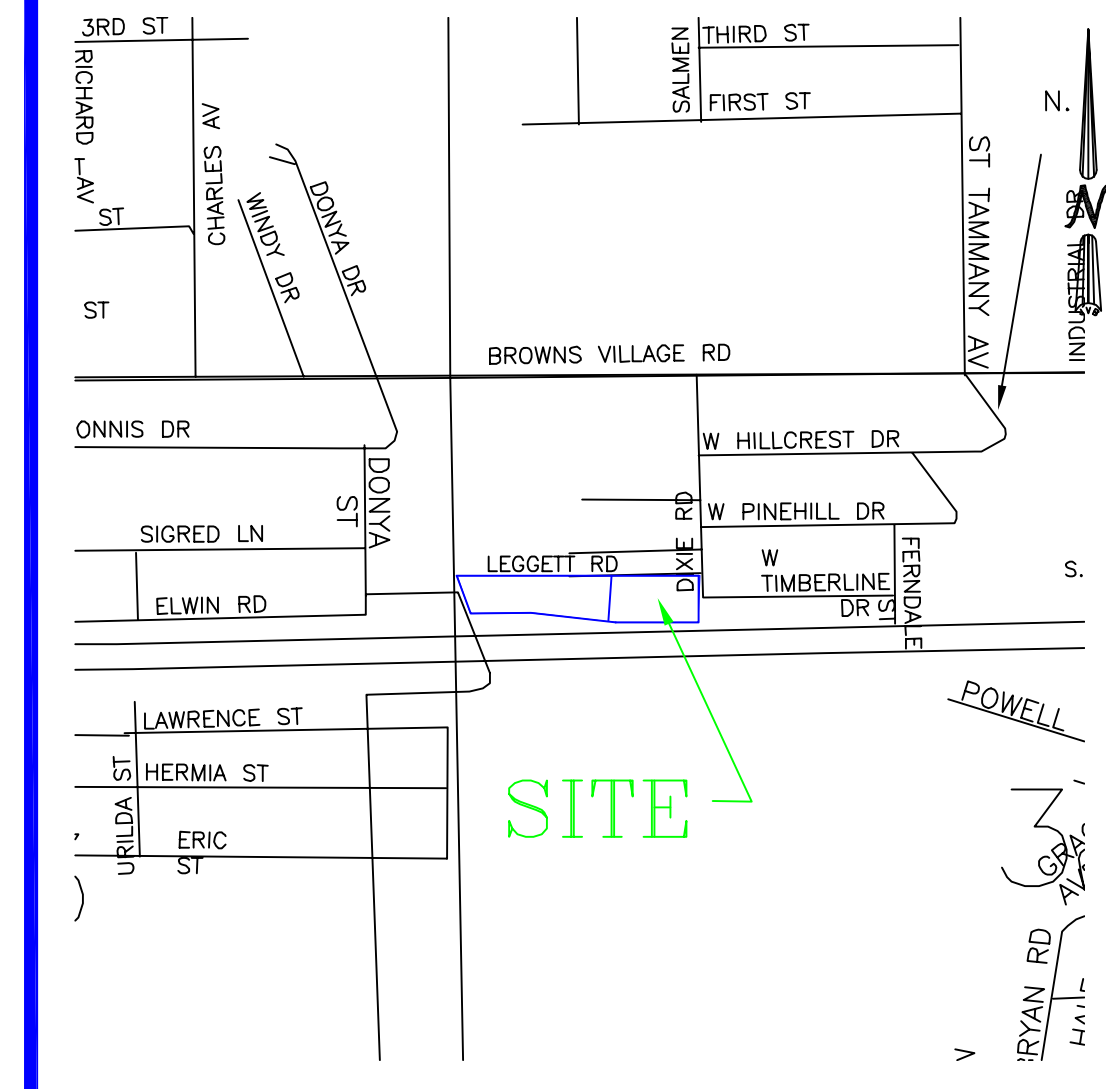


VICINITY MAP
NOT TO SCALE

J.V. Burkes & Associates, Inc.
SURVEYING ENGINEERING • ENVIRONMENTAL

1805 Shortcut Highway
Slidell, Louisiana 70458
E-mail: jvbassoc@jvburkes.com

Phone: 985-649-0075 Fax: 985-649-0154

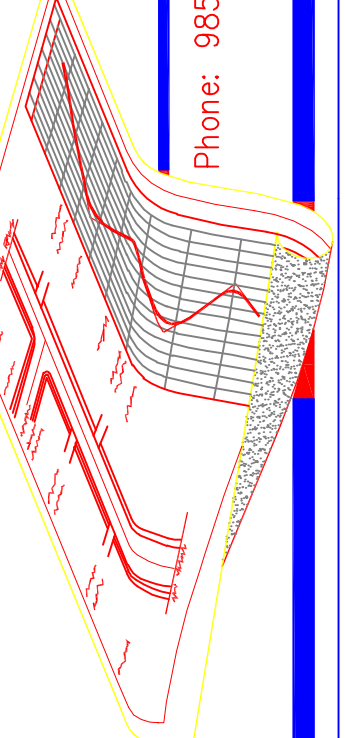


A TOPOGRAPHIC SURVEY MAP OF A
PORTION OF LOTS 4 & 5, HYDE PARK S/D
IN SECTION 34, T-8-S, R-14-E,
GREENSBURG LAND DISTRICT,
ST. TAMMANY PARISH, LOUISIANA

DECLARATION IS MADE TO ORIGINAL PURCHASER OF THE SURVEY. IT IS NOT TRANSFERABLE TO ADDITIONAL INSTITUTIONS OR SUBSEQUENT OWNERS. SURVEY IS VALID ONLY IF PRINT HAS ORIGINAL SEAL OF SURVEYOR.


CHRISTIAN LOVE CHURCH

SCALE: 1" = 40'
DATE: 11/02/2022
DRAWN BY: JDL CHECKED BY: SBF
DWG. NO. 20220579
SHEET 1 OF 1


SURVEYED BY:
S. BRETT FITZGERALD
LA. REG. No. 5018

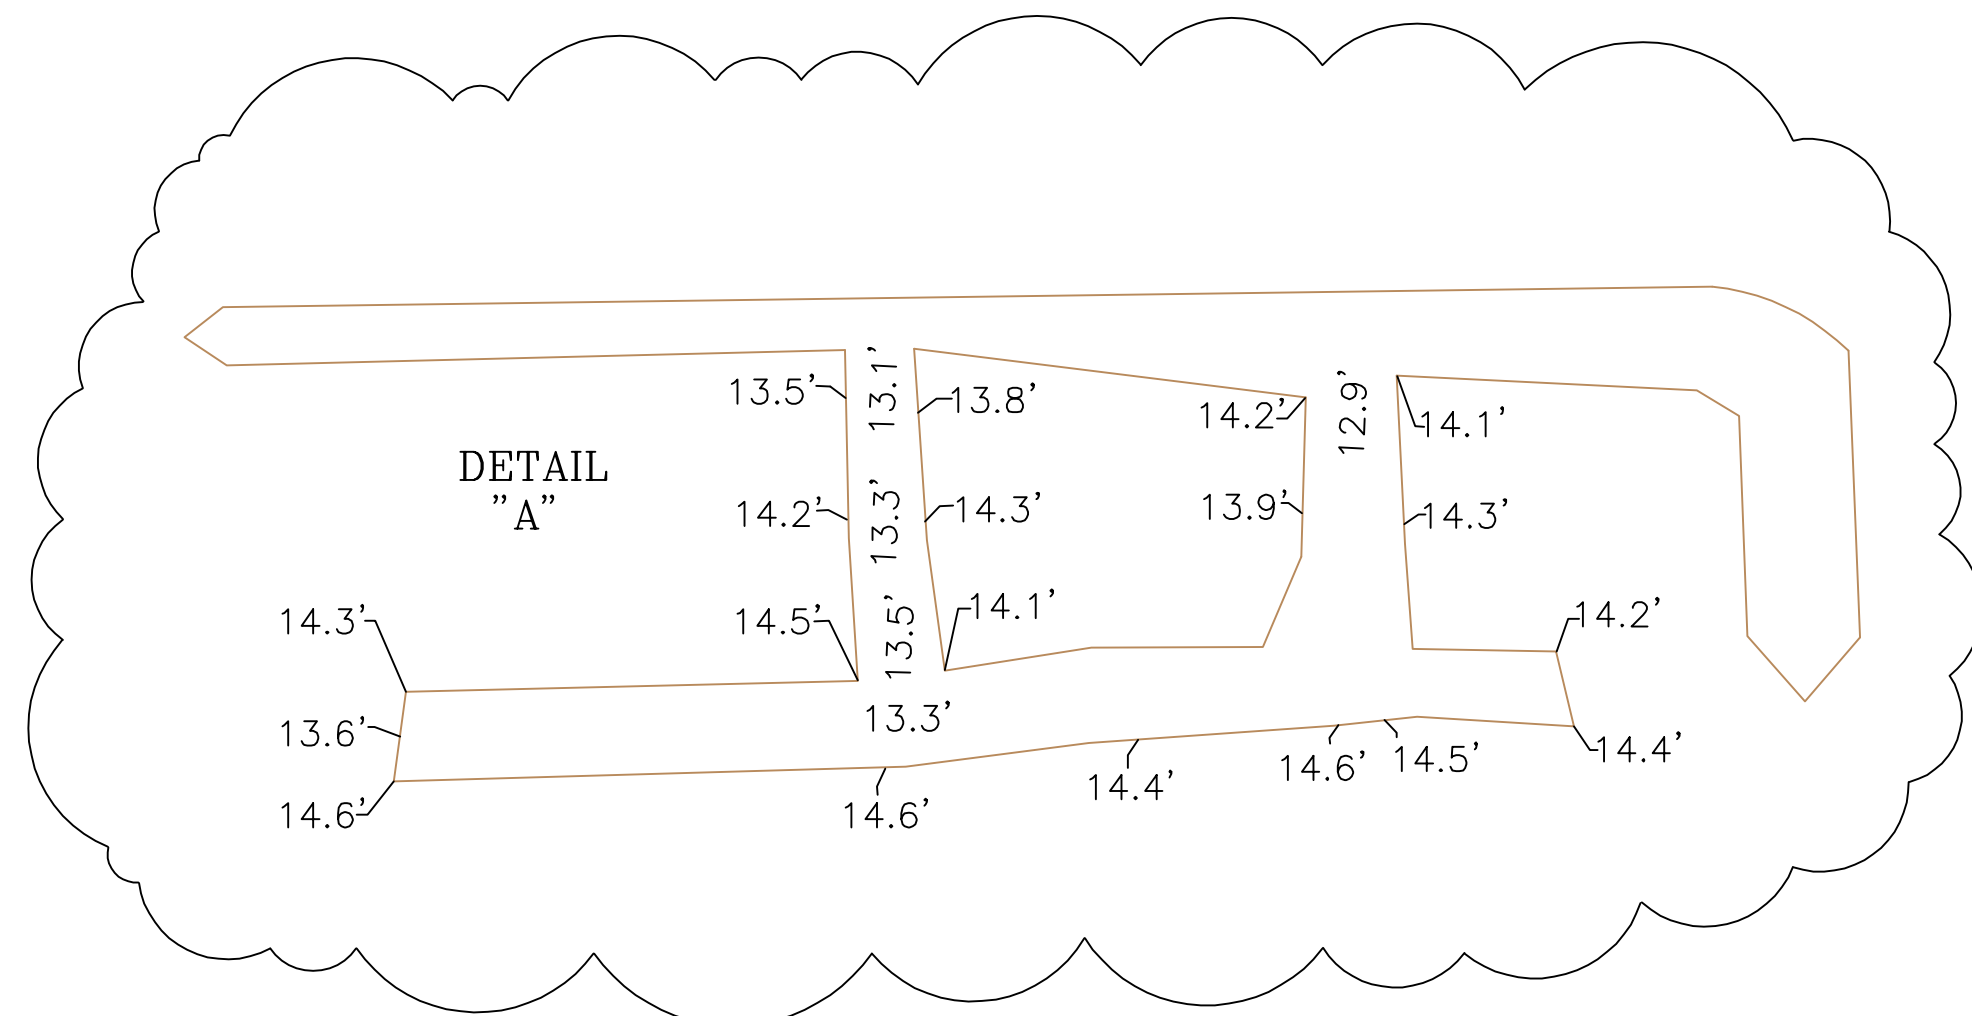

LOT 7
LOT 6

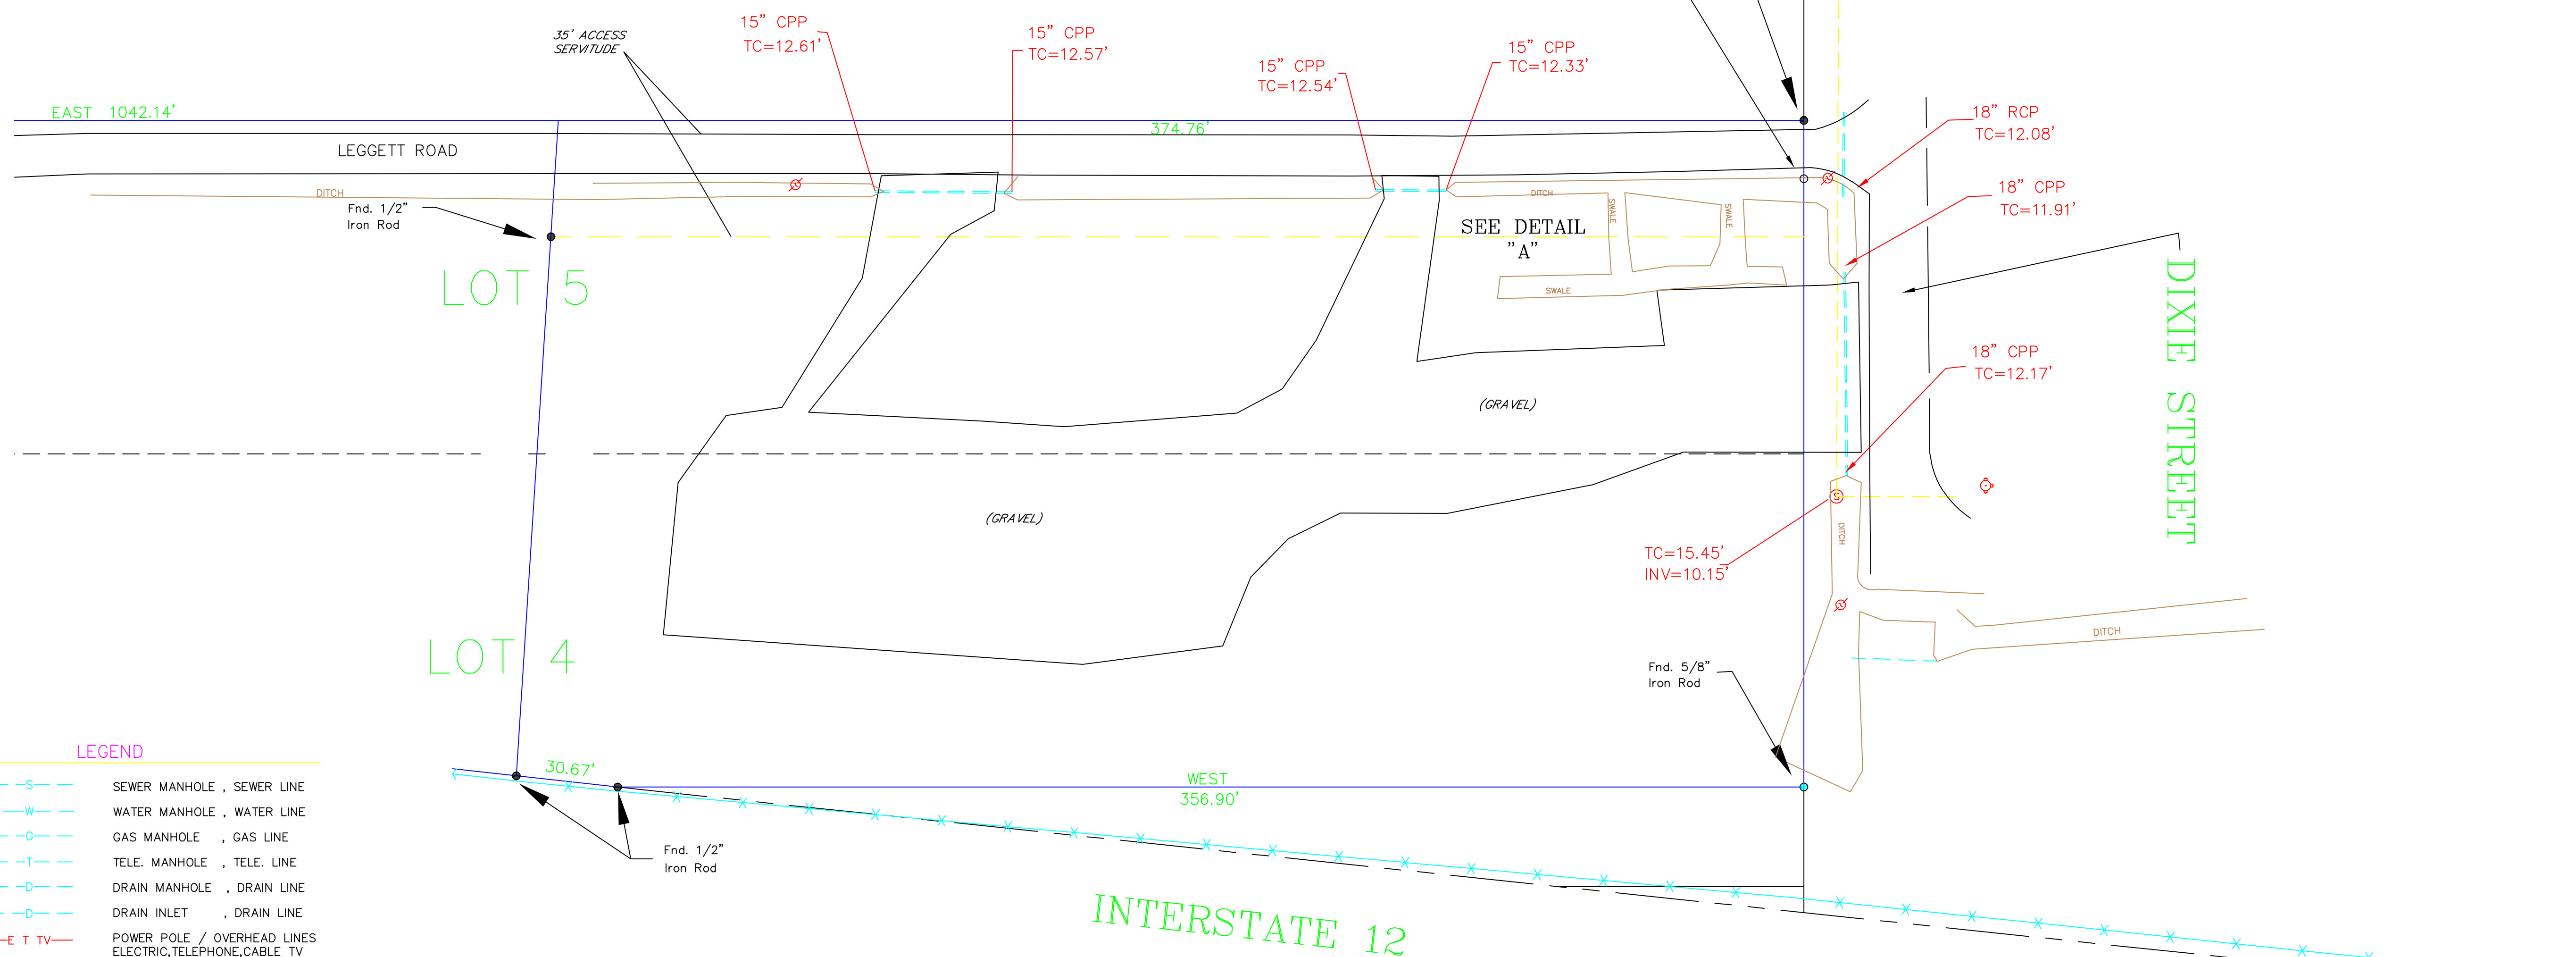

- LEGEND**
- SEWER MANHOLE, SEWER LINE
 - WATER MANHOLE, WATER LINE
 - GAS MANHOLE, GAS LINE
 - TELE. MANHOLE, TELE. LINE
 - DRAIN MANHOLE, DRAIN LINE
 - DRAIN INLET, DRAIN LINE
 - POWER POLE / OVERHEAD LINES
ELECTRIC, TELEPHONE, CABLE TV
 - ELEC. TOWER / OVERHEAD LINES
 - CATCH BASIN
 - LIGHT STANDARD
 - TRAFFIC LIGHT
 - TELE., ELEC., CATV PEDESTAL
 - GAS, WATER, ELECTRIC METER
 - GAS, WATER VALVE
 - SEWER, DRAIN CLEANOUT
 - FIRE HYDRANT
 - GUY WIRE ANCHOR
 - SIGN
 - PYLON
 - MAILBOX
 - TREE
 - SHRUB
 - FENCE

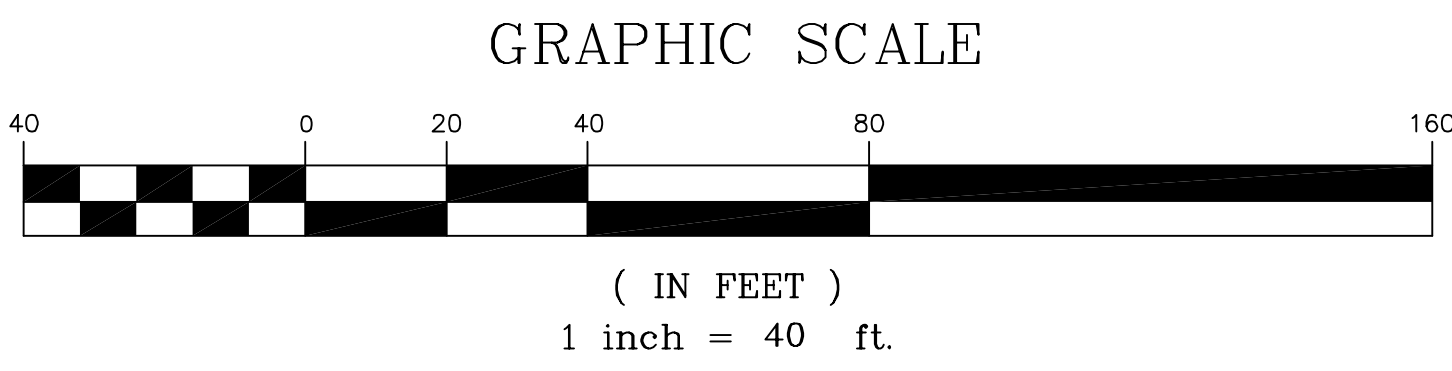

PATRIELE, J.V. - CHURCHES 2295 - Christian Love Church Drawings Resource Drawings\New Surveys\20220579.dwg